


FINAL SURVEY NO.	SURVEYED PLOTTED TEMPLATE AREAS CHECKED	BY	DATE

ORIGINAL SURVEY NO.	SURVEYED PLOTTED TEMPLATE AREAS CHECKED	BY	DATE

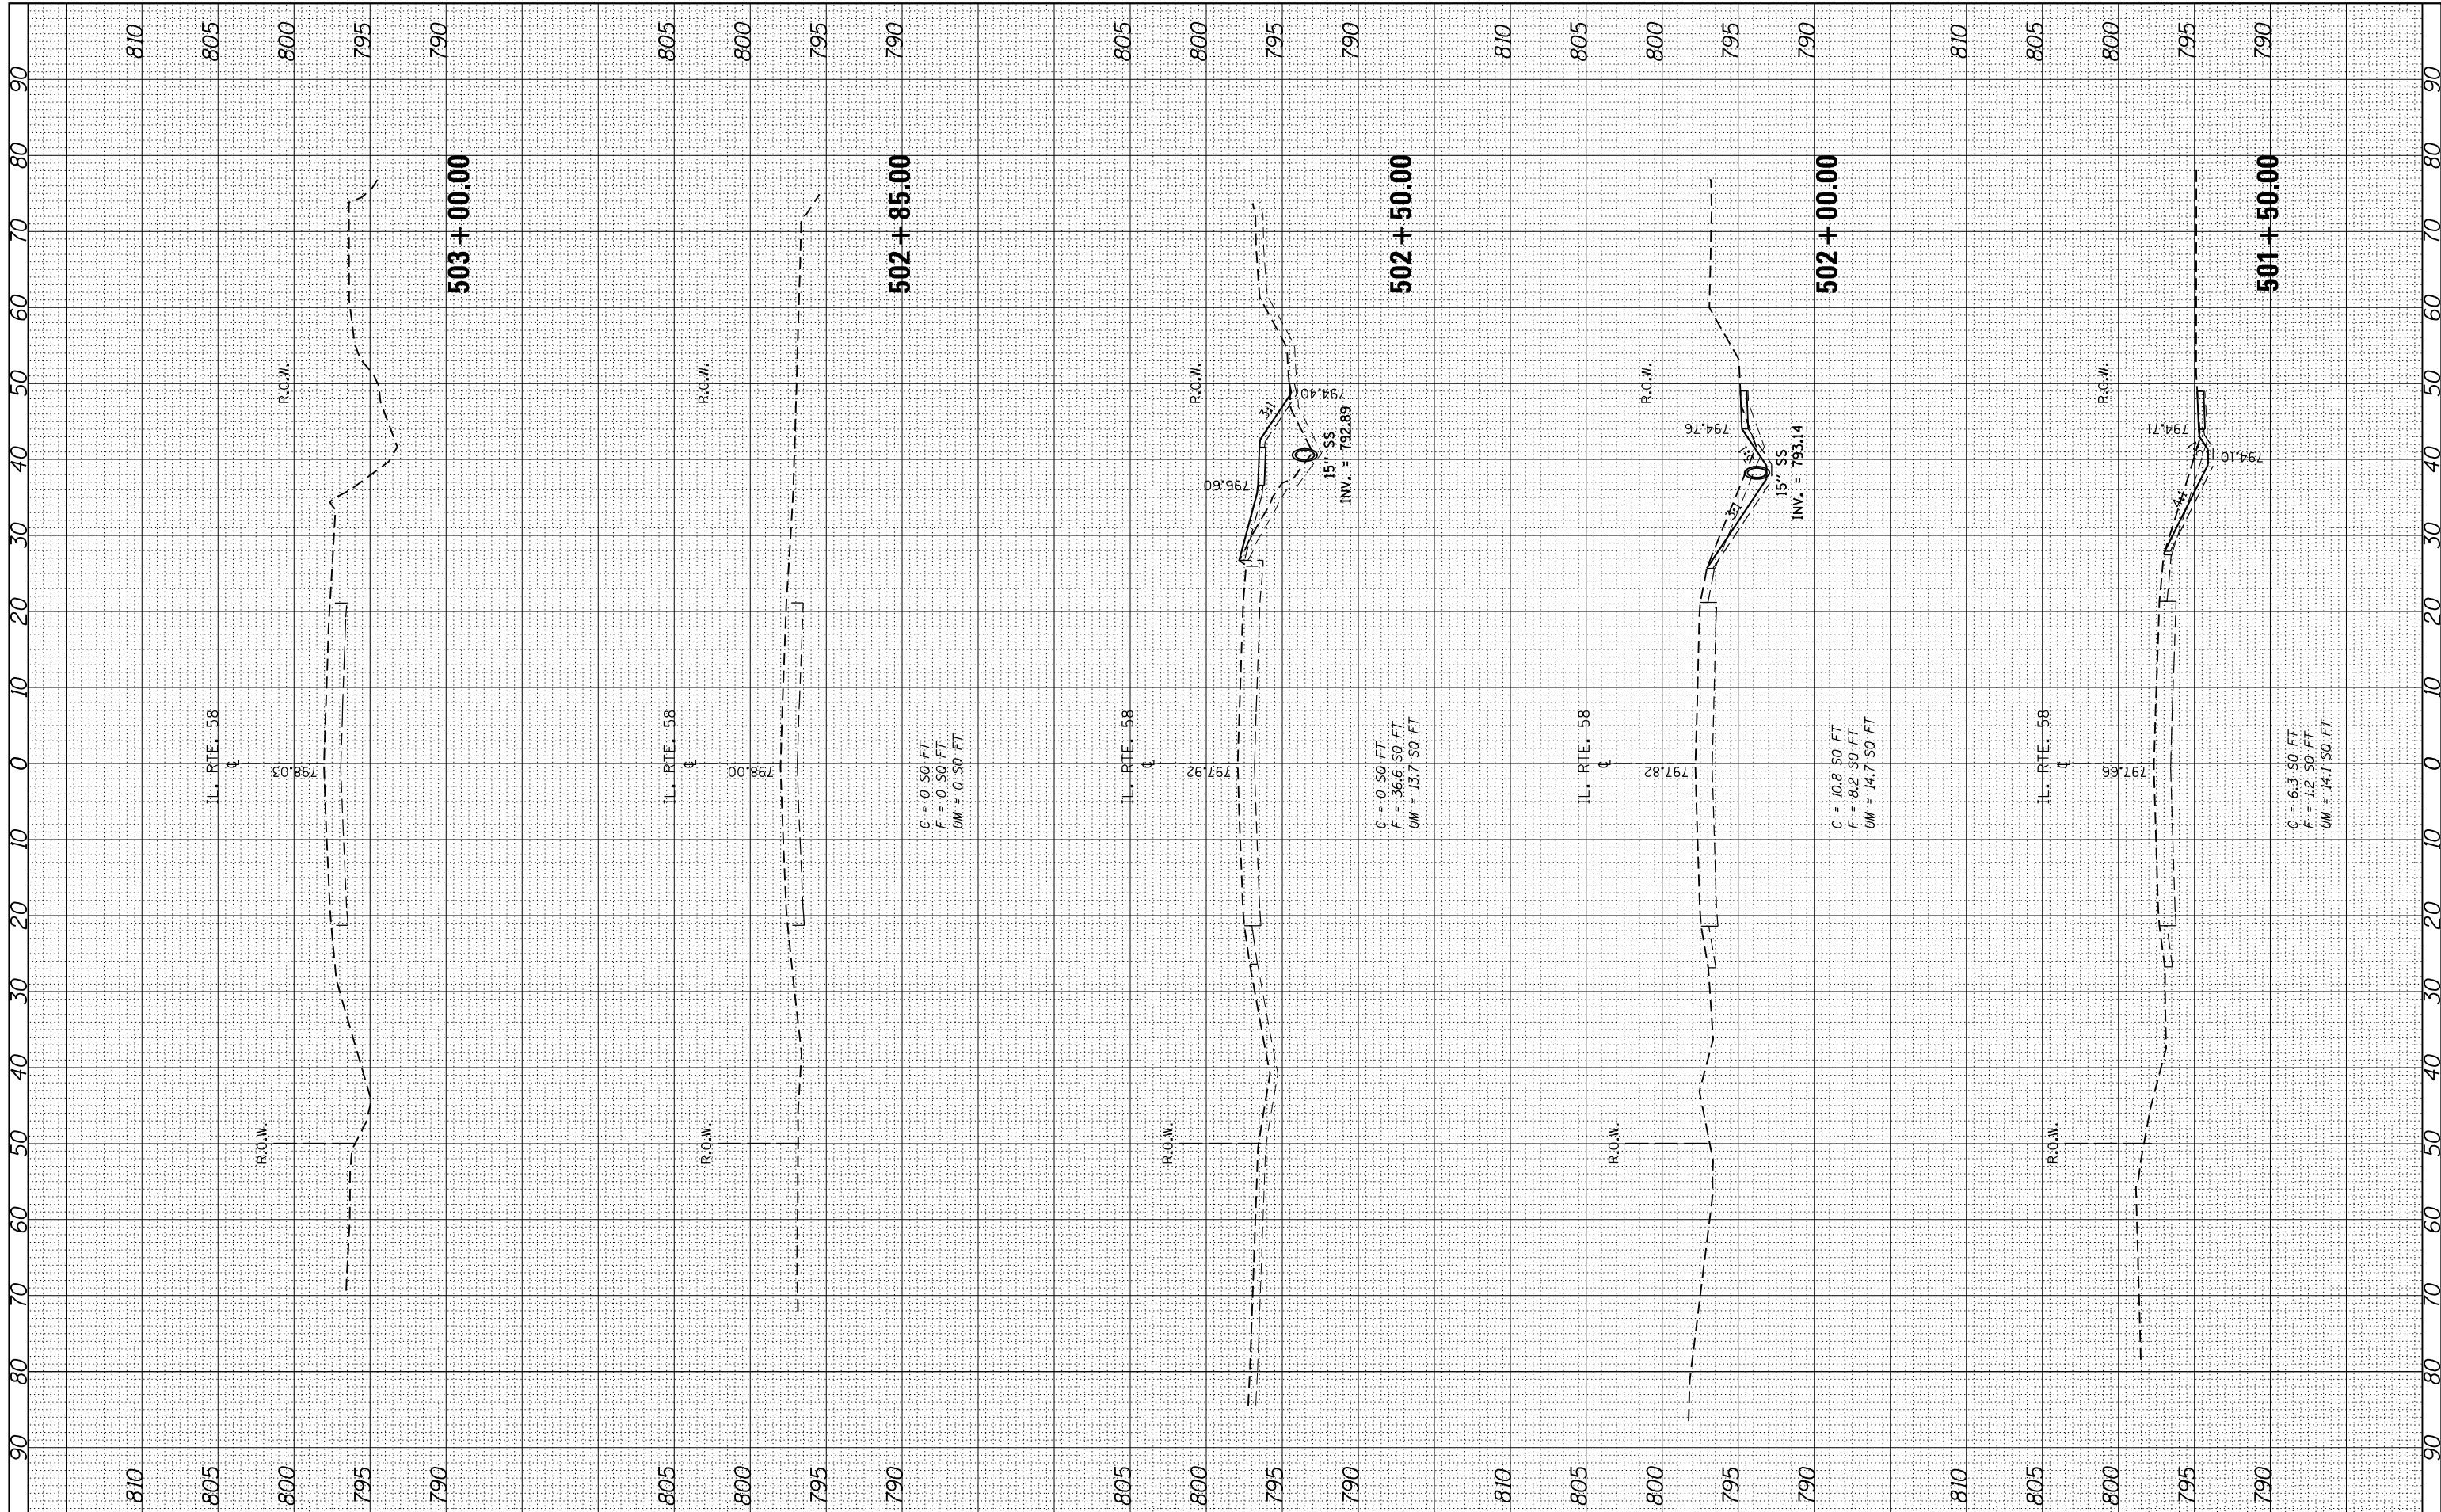

FILE NAME = c:\pw_work\pwidot\parayno1\d0273204\p142209-sh1-xssht-1158.dgn
 USER NAME = parayno1
 PLOT SCALE = 20.0000' / in.
 PLOT DATE = 8/23/2012

DESIGNED -	REVISED -
DRAWN -	REVISED -
CHECKED -	REVISED -
DATE -	REVISED -

STATE OF ILLINOIS
DEPARTMENT OF TRANSPORTATION

CROSS SECTIONS
IL. RTE. 58 AT SHALES PKWY.
H: 1"=10'
SCALE: V: 1"=5' SHEET 4 OF 6 SHEETS STA. 501+50.00 TO STA. 503+00.00

F.A.U. RTE. 1320	SECTION 581-N-1	COUNTY COOK	TOTAL SHEETS 50	SHEET NO. 48
CONTRACT NO. 60L43				ILLINOIS FED. AID PROJECT