


FINAL SURVEY NO.	SURVEYED PLOTTED TEMPLATE AREAS CHECKED	BY	DATE

ORIGINAL SURVEY NO.	SURVEYED PLOTTED TEMPLATE AREAS CHECKED	BY	DATE

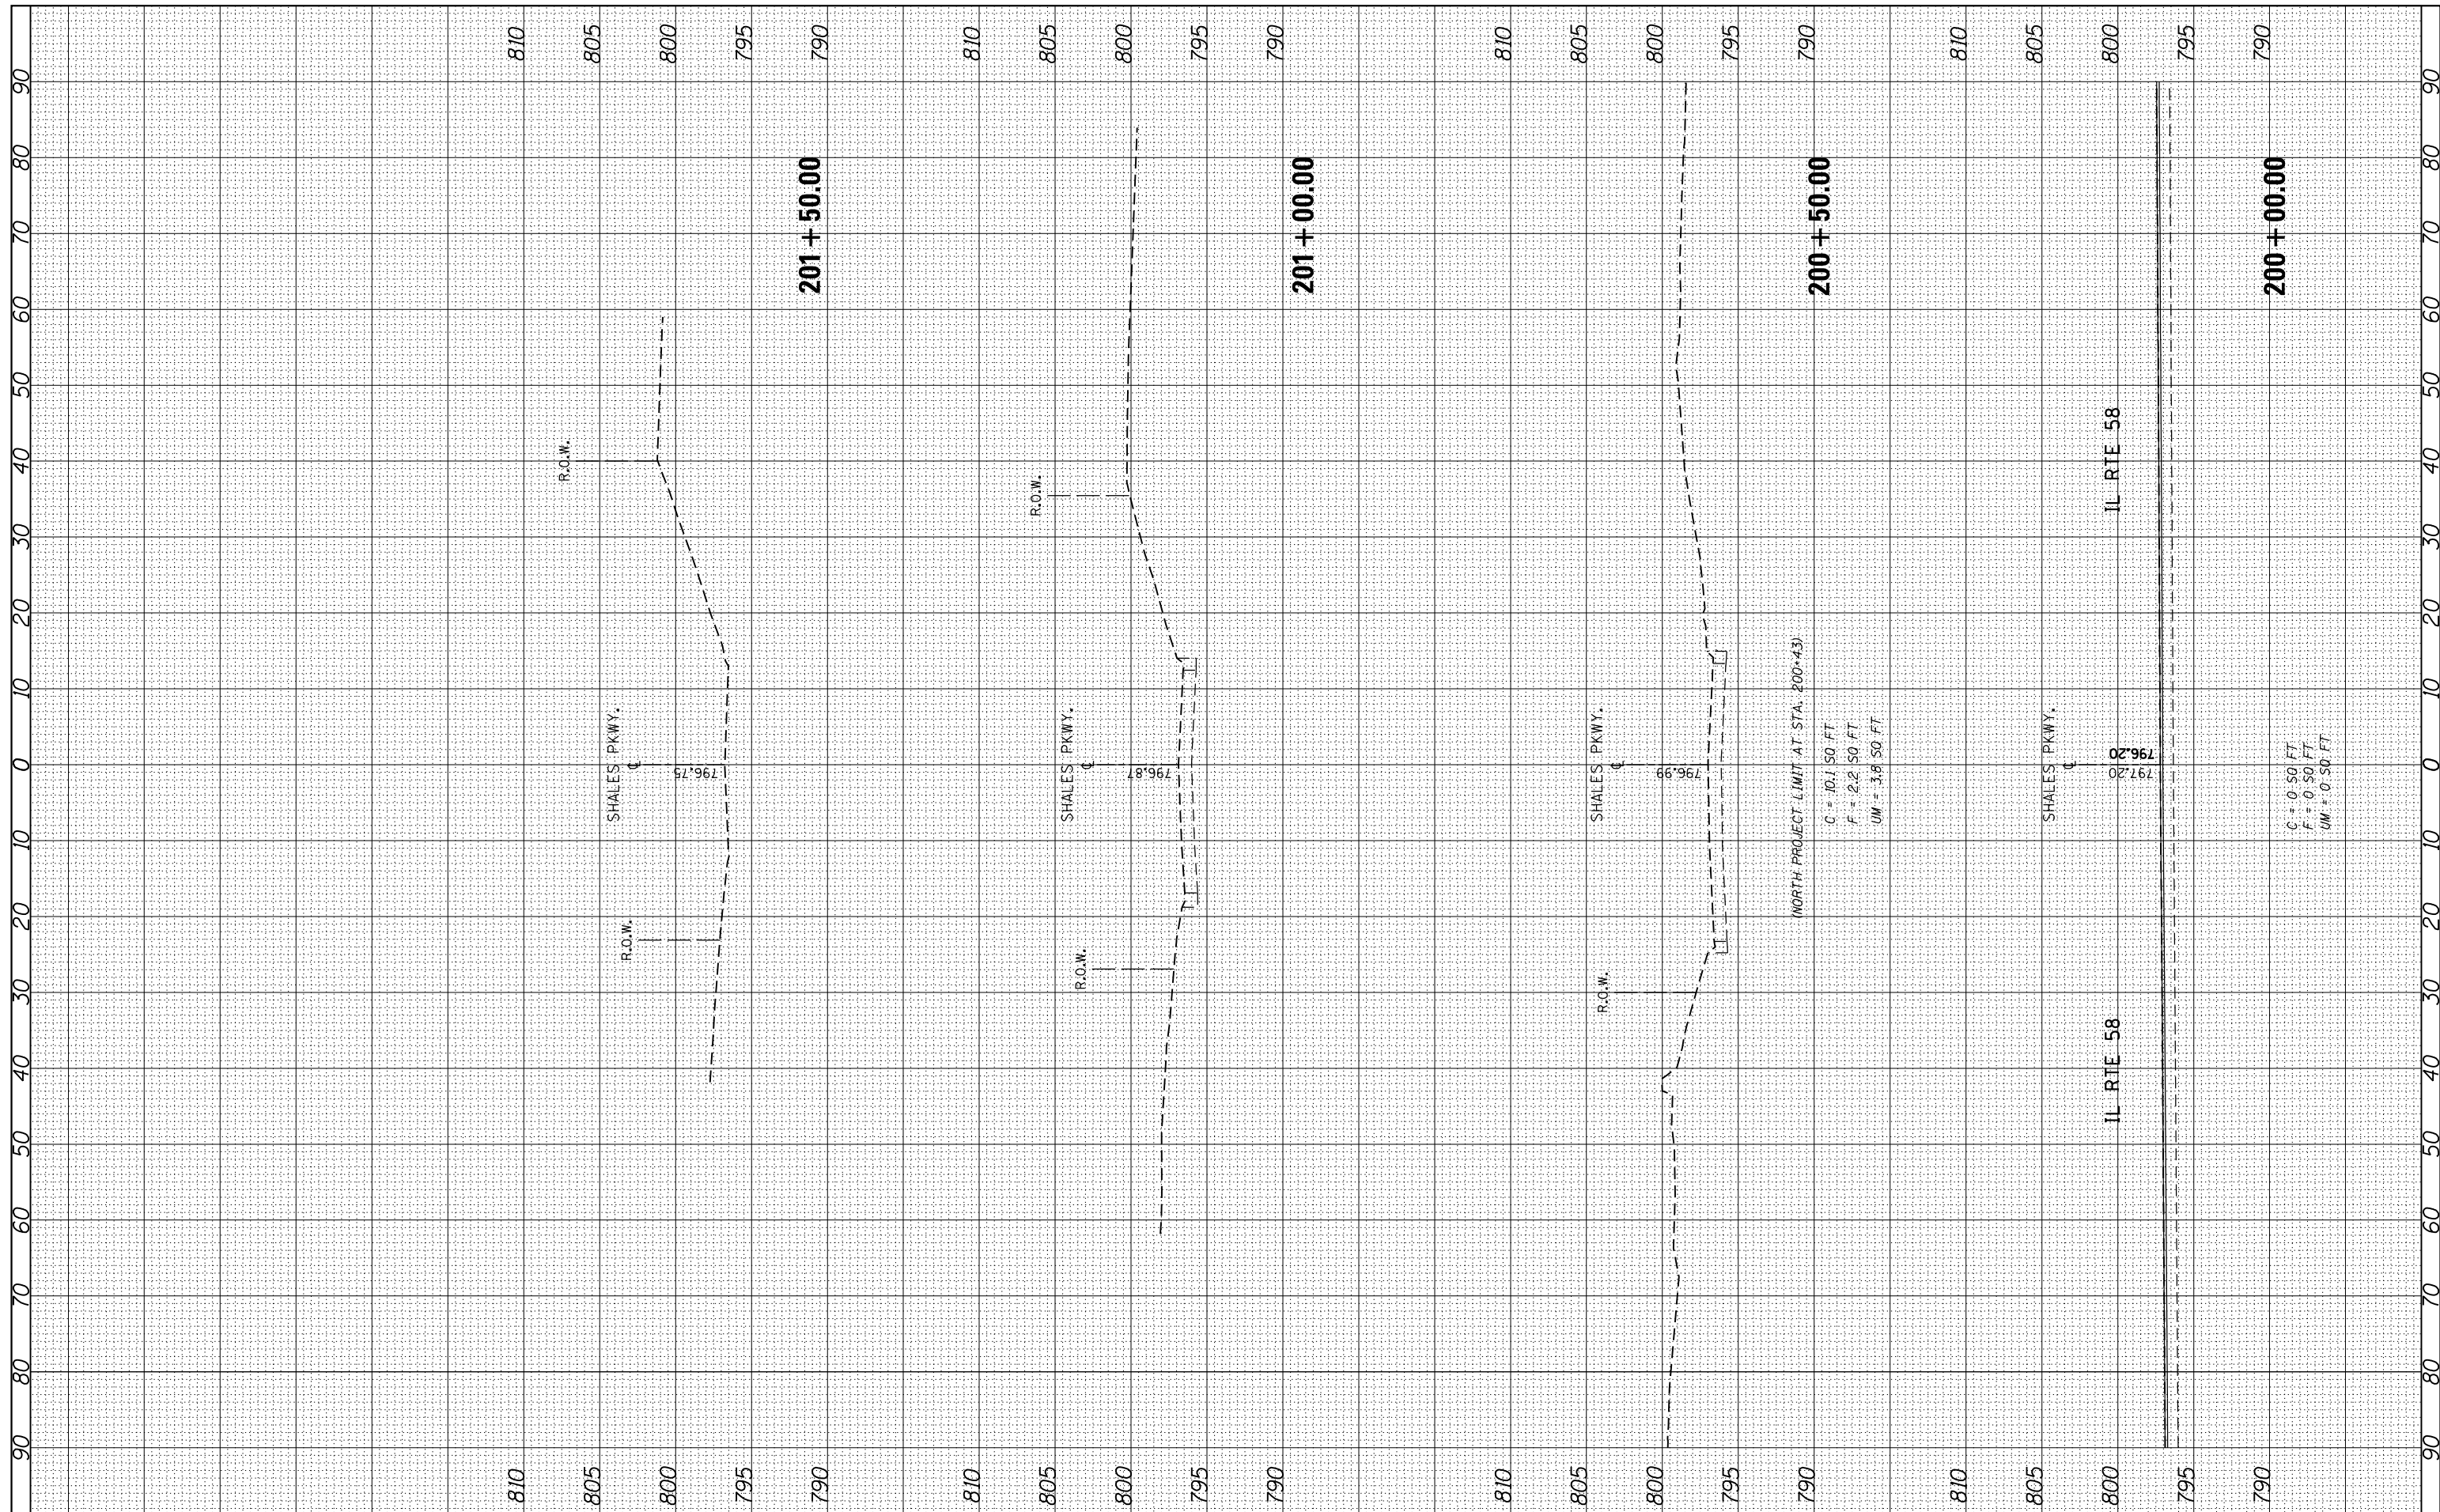

FILE NAME = c:\pw_work\pwidot\parayno1\d0273204\p142209-sh1-xssht-Shales.dgn

USER NAME = parayno1
 DRAWN -
 CHECKED -
 DATE - 8/23/2012

DESIGNED -
 DRAWN -
 CHECKED -
 DATE -

REVISED -
 REVISED -
 REVISED -
 REVISED -

**STATE OF ILLINOIS
 DEPARTMENT OF TRANSPORTATION**

**CROSS SECTIONS
 IL RTE 58 AT SHALES PKWY.**
 H: 1"=10'
 SCALE: V: 1"=5' SHEET 6 OF 6 SHEETS STA. 200+00.00 TO STA. 201+50.00

F.A.U. RTE.	SECTION	COUNTY	TOTAL SHEETS	SHEET NO.
1320	581-N-1	COOK	50	50
CONTRACT NO. 60L43				
ILLINOIS FED. AID PROJECT				