


NOTE: ACCESS DOOR @ NORTH WALL

SIDE ELEVATION

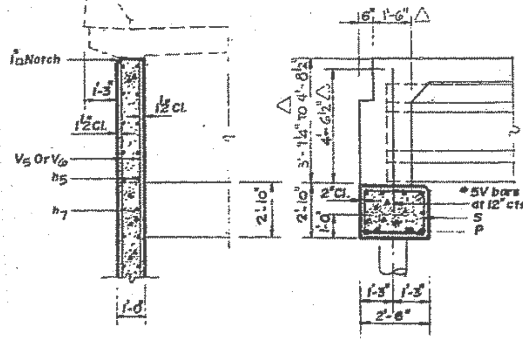


**APPR. BENT-PILE DATA**



TYPE	CONCRETE CAPACITY	EST. LENGTH	NO REQD
CONCRETE	35 TON	50'	18

**ABUT. - PILE DATA**

TYPE	CONCRETE CAPACITY	EST. LENGTH	NO REQD
CONCRETE	45 TON	40'	26

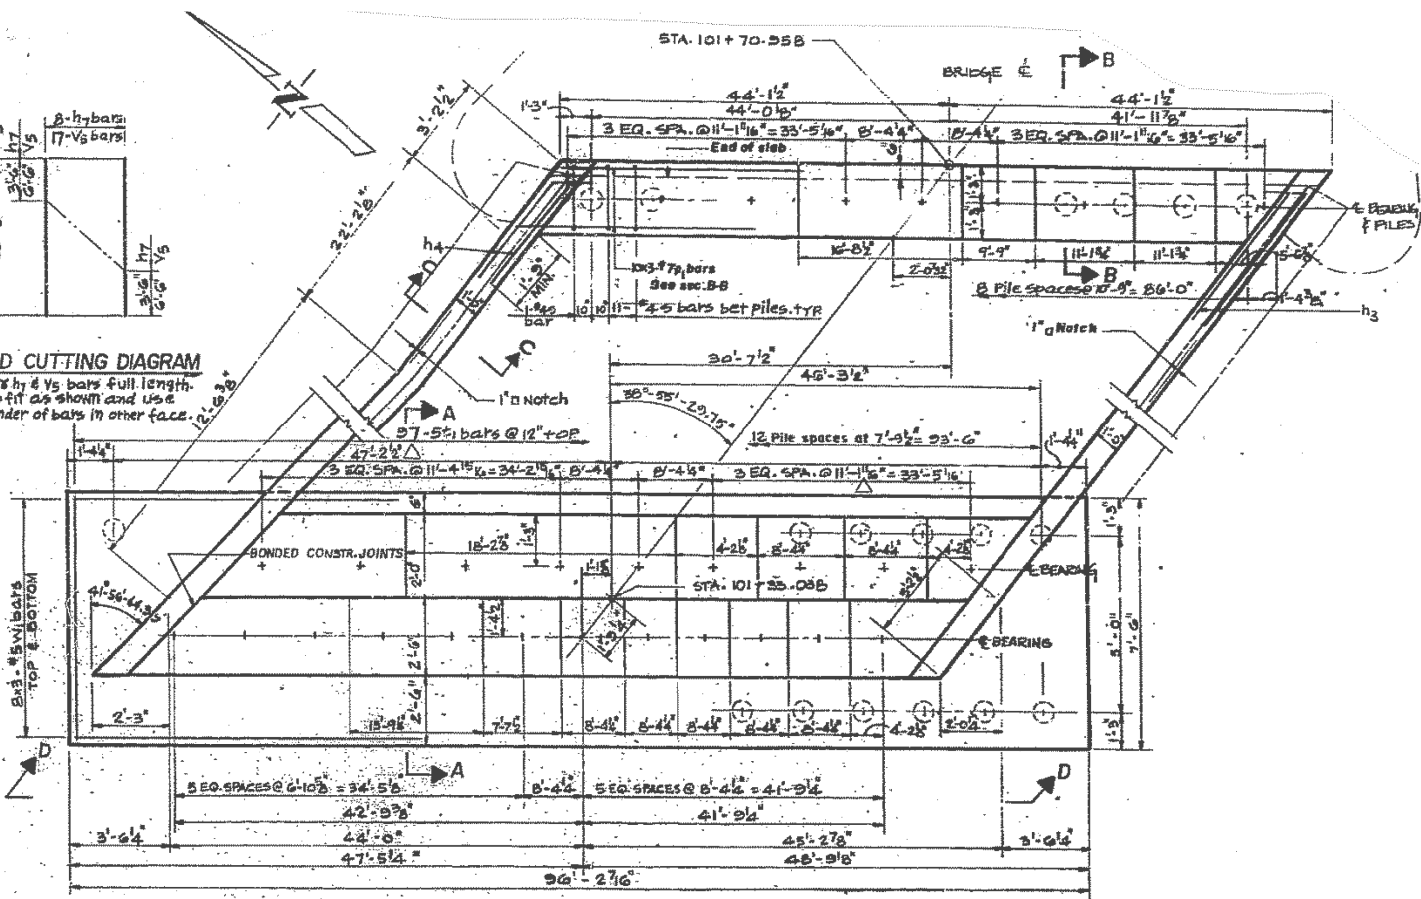

PLAN

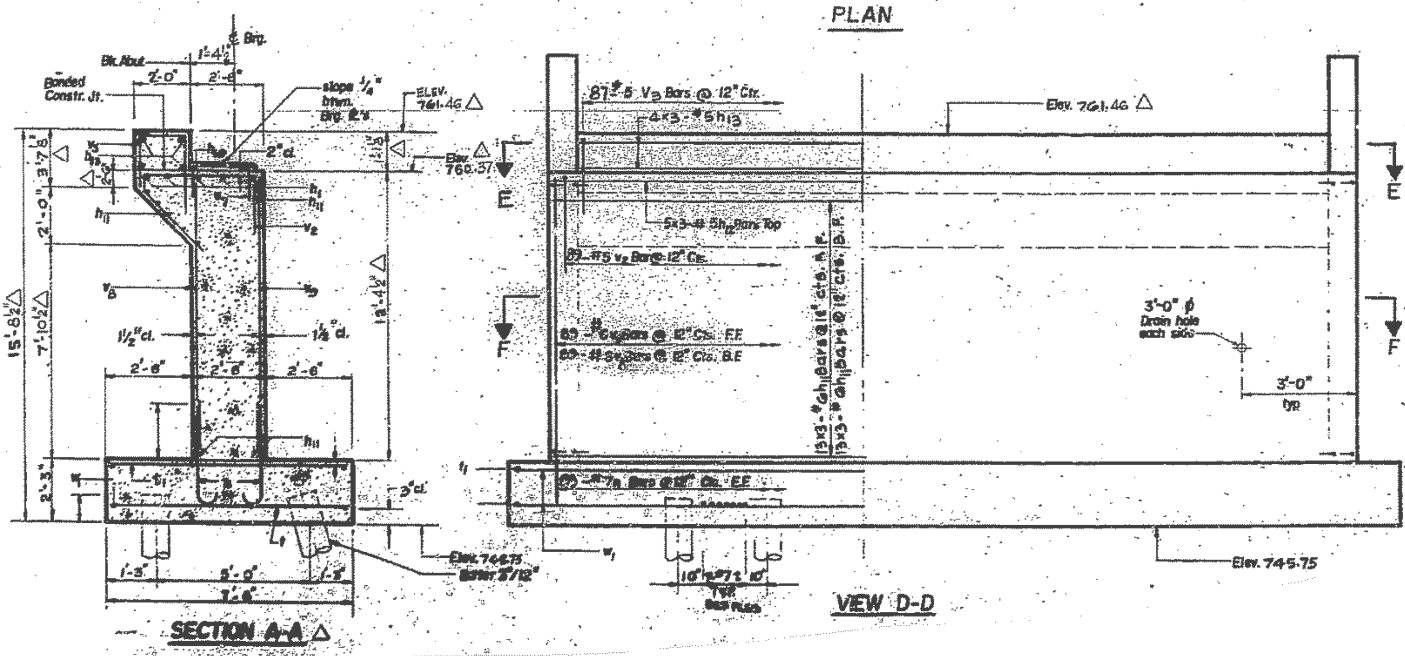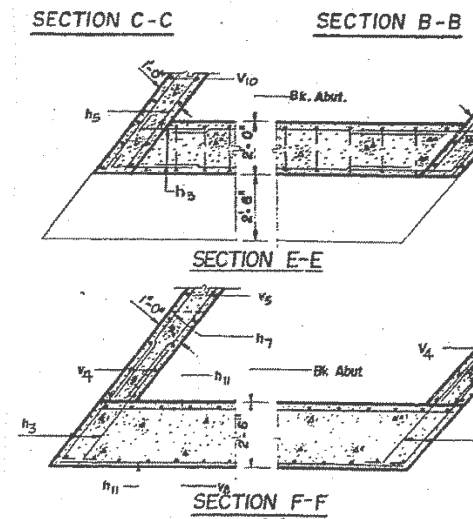

VIEW D-D

FOR INFORMATION ONLY

FILE NAME =	USER NAME = gorengautab	DESIGNED -	REVISED -	<b>STATE OF ILLINOIS DEPARTMENT OF TRANSPORTATION</b>	<b>LOCATION NO 1. IL 53 EXTENSION AT LAKE-COOK RD (SN 016-3215) EAST ABUTMENT</b>	F.A.I. RTE.	SECTION	COUNTY	TOTAL SHEETS	SHEET NO.	
et:\pw\work\p1dot\gorengautab\d0101671\022-0091.dgn	PLOT SCALE = 100.0000' / 1"	DRAWN -	REVISED -			*	2012-026 BR	COOK & DuPAGE	29	10	
\$MODELNAME\$	PLOT DATE = 8/27/2012	CHECKED -	REVISED -			CONTRACT NO. 60770					
		DATE -	REVISED -			ILLINOIS FED. AID PROJECT					

\* FAI 290 & FAP 342

SCALE: SHEET 6 OF 7 SHEETS STA. TO STA.