

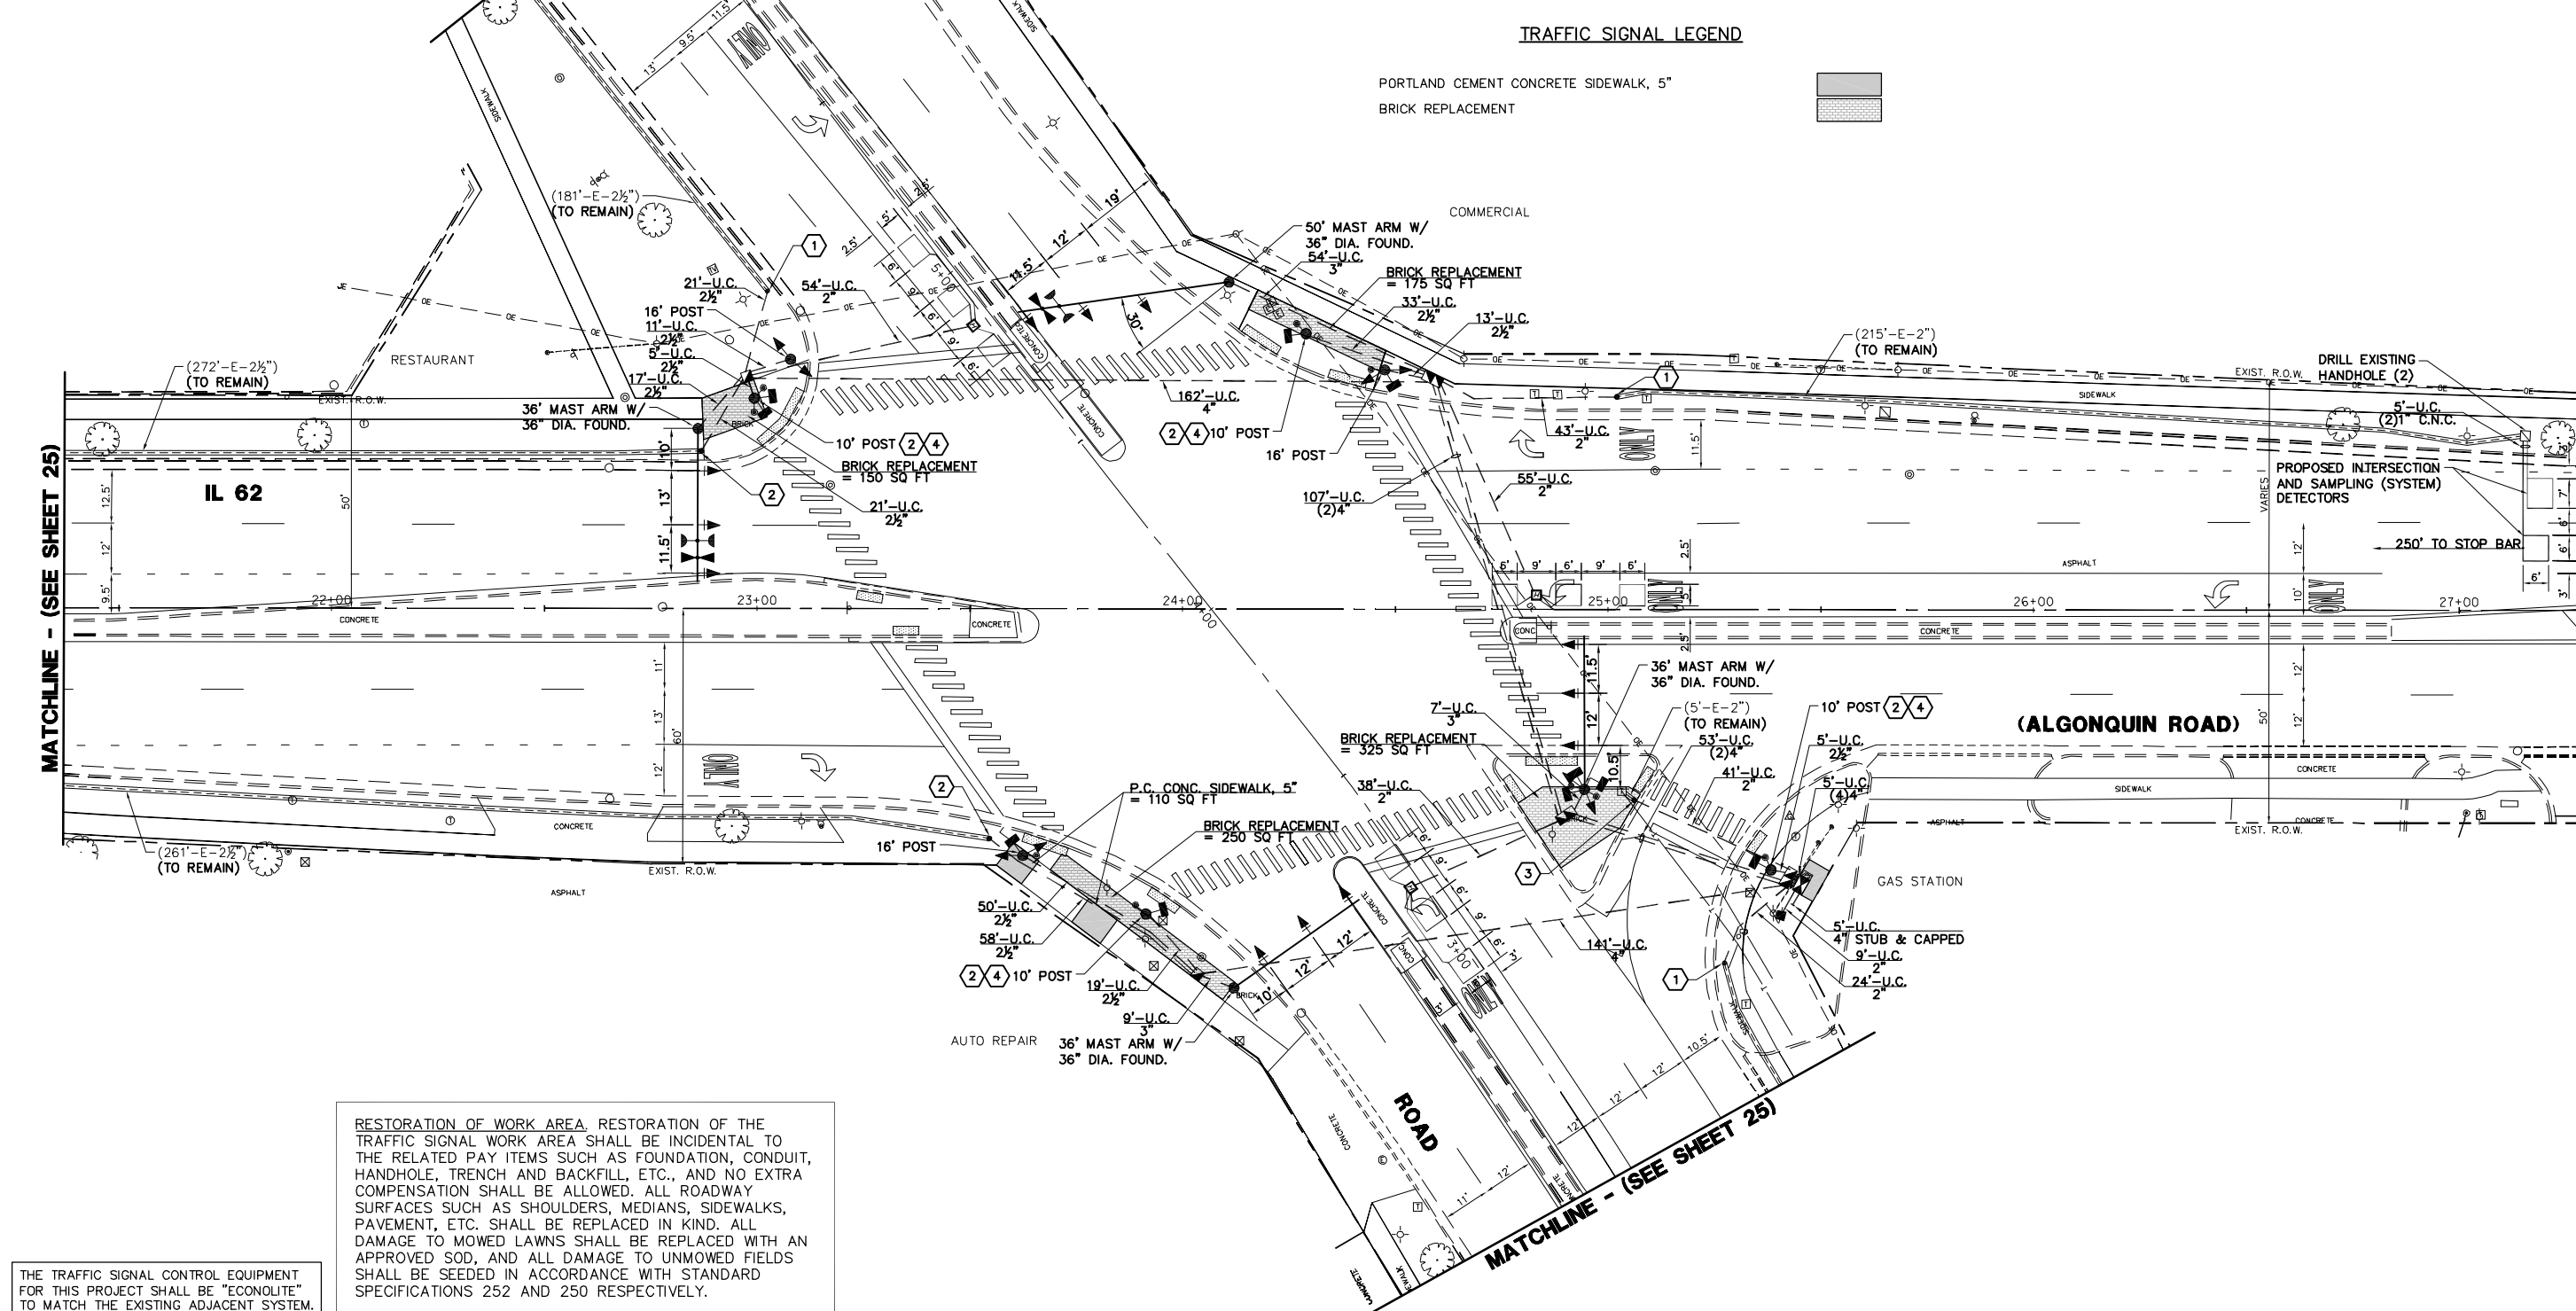


CONSTRUCTION NOTES:

- ① THE CONTRACTOR SHALL LOCATE AND INTERCEPT THE COUPLING OF THE EXISTING 2" GALVANIZED STEEL CONDUIT AND SPLICE NEW CONDUIT TO RE-ESTABLISH THE FIBER OPTIC INTERCONNECT. THIS WORK SHALL BE INCLUDED IN THE COST OF THE INSTALLED CONDUIT.
- ② THE CONTRACTOR SHALL LOCATE AND INTERCEPT THE COUPLING OF THE EXISTING 2½" GALVANIZED STEEL CONDUIT AND SPLICE NEW CONDUIT TO RE-ESTABLISH THE FIBER OPTIC INTERCONNECT. THIS WORK SHALL BE INCLUDED IN THE COST OF THE INSTALLED CONDUIT.
- ③ THE CONTRACTOR SHALL INSTALL NEW 2" GALVANIZED STEEL CONDUIT TO THE EXISTING TELEPHONE HANDHOLE TO RE-ESTABLISH THE EXISTING TELEPHONE COMMUNICATION.
- ④ INSTALL NEW 10' POST ON EXISTING TYPE A FOUNDATION.

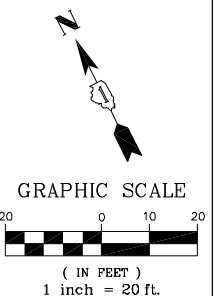

TRAFFIC SIGNAL LEGEND

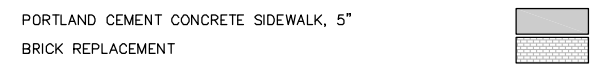

RESTORATION OF WORK AREA, RESTORATION OF THE TRAFFIC SIGNAL WORK AREA SHALL BE INCIDENTAL TO THE RELATED PAY ITEMS SUCH AS FOUNDATION, CONDUIT, HANDHOLE, TRENCH AND BACKFILL, ETC., AND NO EXTRA COMPENSATION SHALL BE ALLOWED. ALL ROADWAY SURFACES SUCH AS SHOULDERS, MEDIANS, SIDEWALKS, PAVEMENT, ETC. SHALL BE REPLACED IN KIND. ALL DAMAGE TO MOWED LAWNS SHALL BE REPLACED WITH AN APPROVED SOD, AND ALL DAMAGE TO UNMOWED FIELDS SHALL BE SEEDING IN ACCORDANCE WITH STANDARD SPECIFICATIONS 252 AND 250 RESPECTIVELY.

THE TRAFFIC SIGNAL CONTROL EQUIPMENT FOR THIS PROJECT SHALL BE "ECONOLITE" TO MATCH THE EXISTING ADJACENT SYSTEM.

FILE NAME = 4085.882-TRI.dwg

	USER NAME = ZACH WALLSTEN	DESIGNED - JRD	REVISED -	STATE OF ILLINOIS DEPARTMENT OF TRANSPORTATION	TRAFFIC SIGNAL MODERNIZATION PLAN (1 OF 2) IL 62 (ALGONQUIN RD) AT BUSSE ROAD	F.A.P. RTE.	SECTION	COUNTY	TOTAL SHEETS	SHEET NO.
	PLOT SCALE = 1" = .0833'	DRAWN - ZCW	REVISED -			-	2012-030TS	COOK	39	24
	PLOT DATE = 8/15/2012	CHECKED - KLB	REVISED -		SCALE 1" = 20'	SHEET NO.	OF SHEETS	STA.	TO STA.	CONTRACT # 60182
		DATE - 8/15/2012	REVISED -							ILLINOIS FED. AID PROJECT

GHA #4085.882