



**CONSTRUCTION NOTES:**

- ① THE CONTRACTOR SHALL LOCATE AND INTERCEPT THE COUPLING OF THE EXISTING GALVANIZED STEEL CONDUIT AND SPLICE NEW CONDUIT TO RE-ESTABLISH THE FIBER OPTIC INTERCONNECT. THIS WORK SHALL BE INCLUDED IN THE COST OF THE INSTALLED CONDUIT.
- ② INSTALL NEW 14' POST ON EXISTING TYPE A FOUNDATION.
- ③ INSTALL NEW 10' POST ON EXISTING TYPE A FOUNDATION.
- ④ THE CONTRACTOR SHALL INTERCEPT THE EXISTING GALVANIZED STEEL CONDUIT AND BUILD A NEW CONCRETE HANDHOLE.

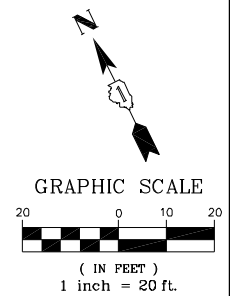

**TRAFFIC SIGNAL LEGEND**

PORTLAND CEMENT CONCRETE SIDEWALK, 5"

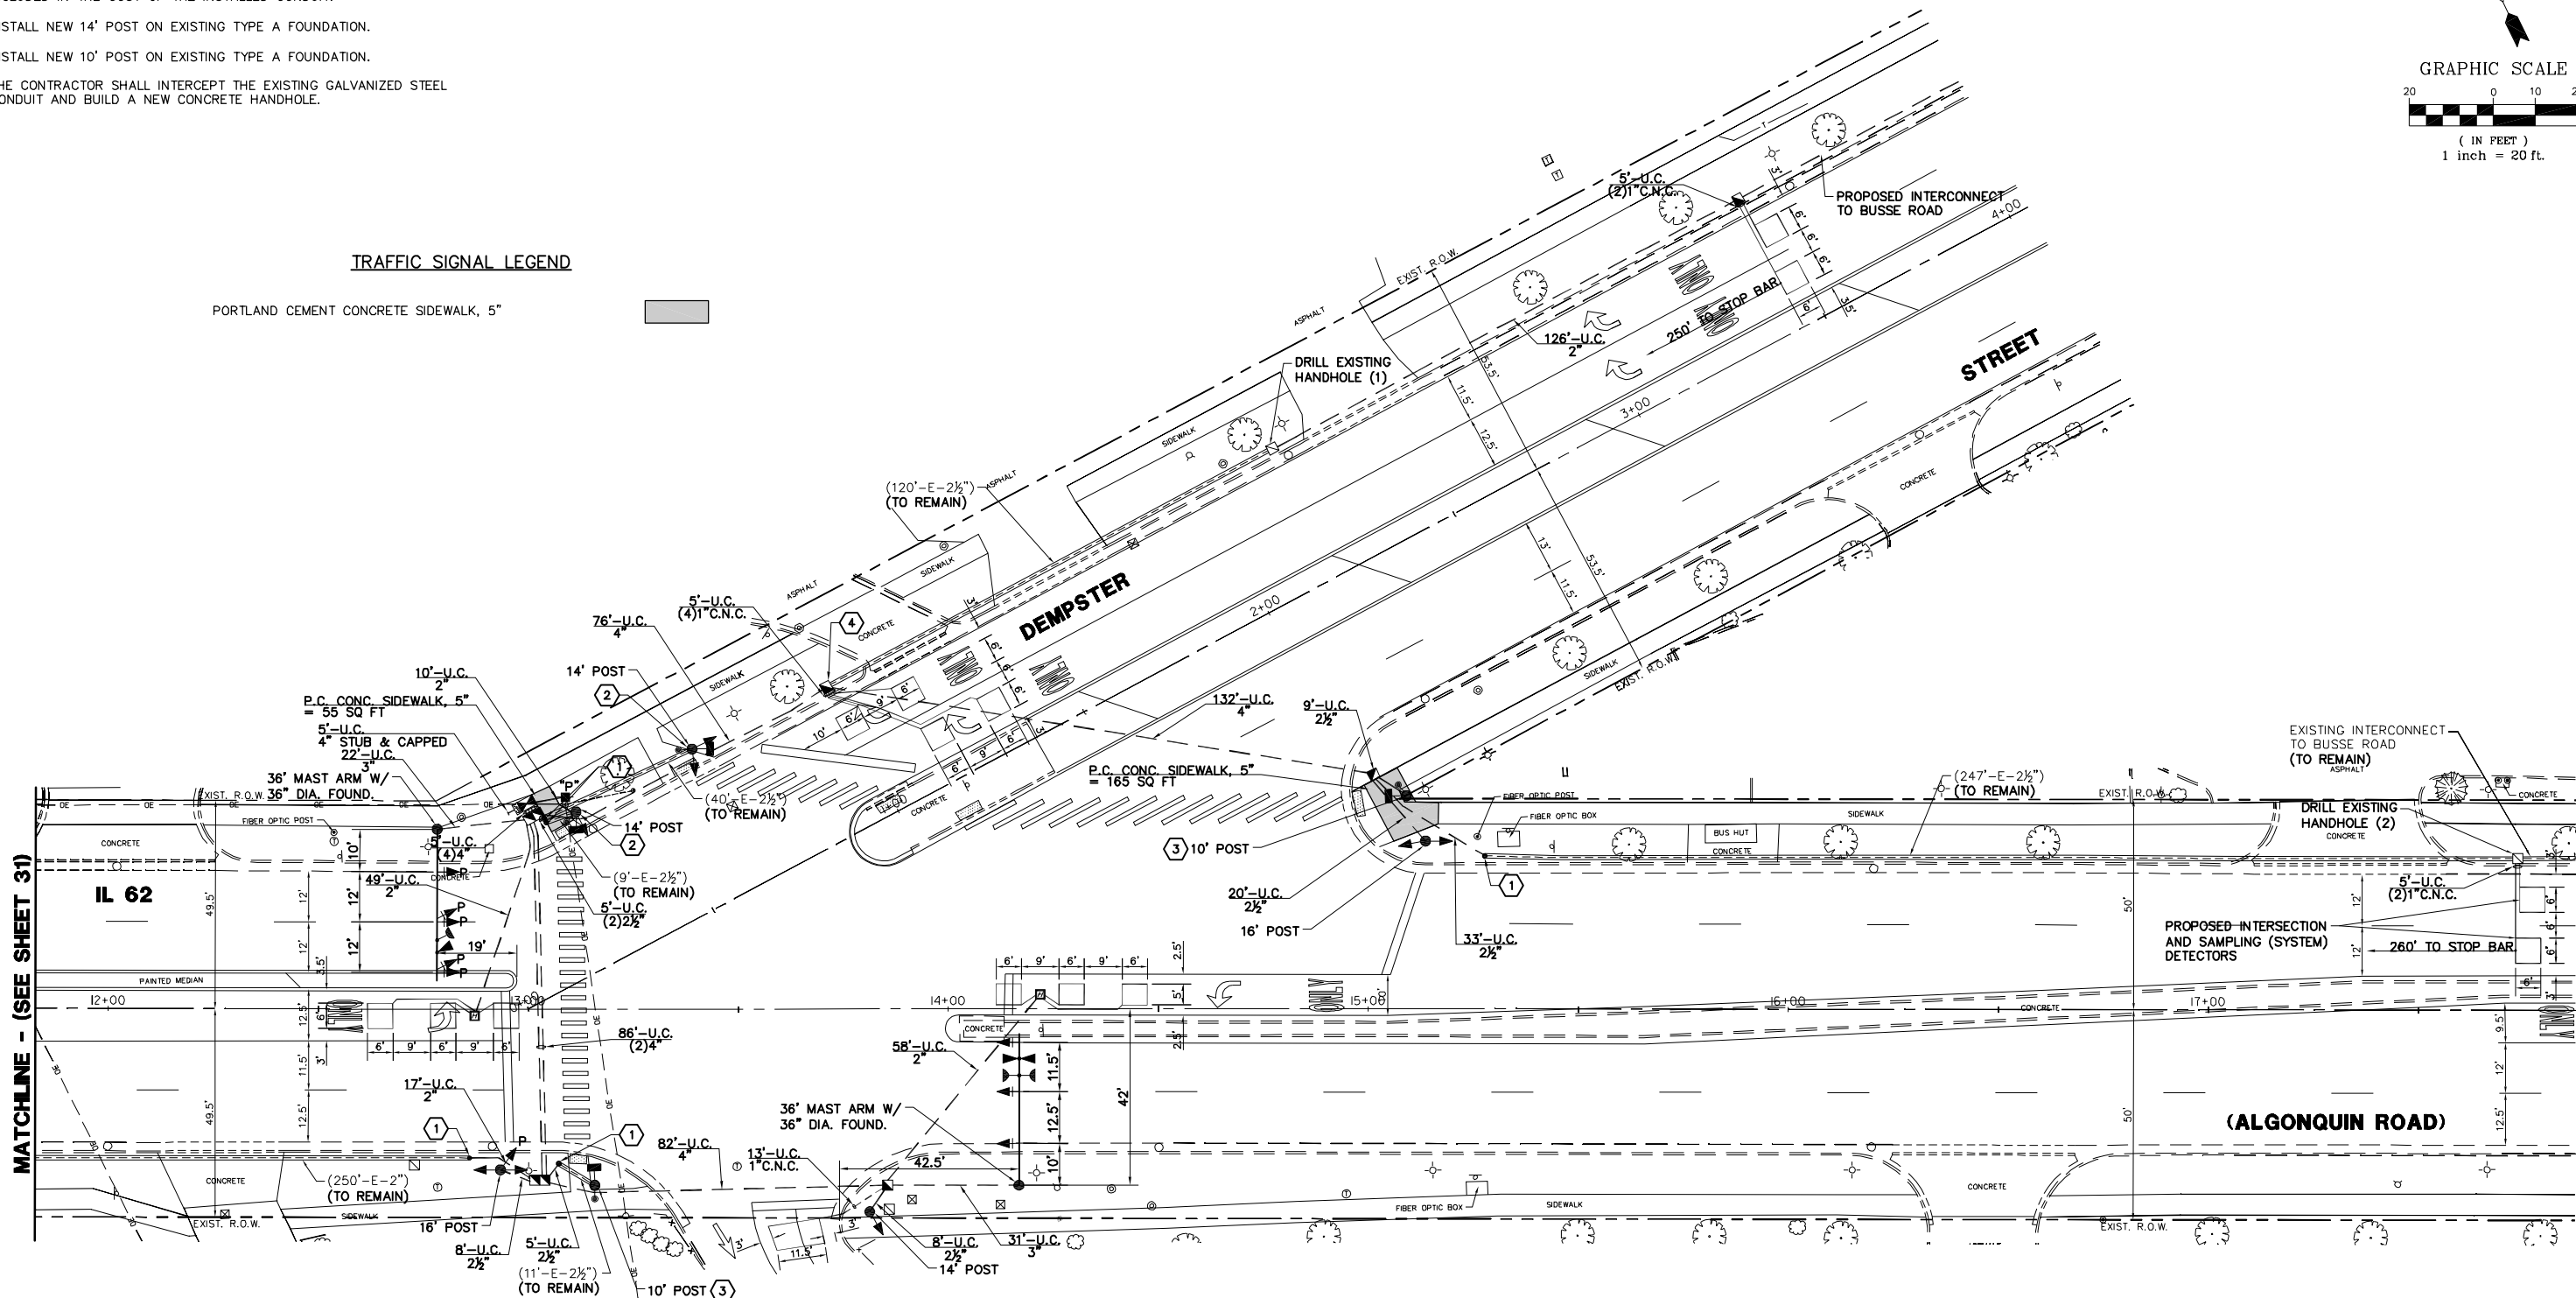

MATCHLINE - (SEE SHEET 31)

**IL 62**

**(ALGONQUIN ROAD)**

RESTORATION OF WORK AREA, RESTORATION OF THE TRAFFIC SIGNAL WORK AREA SHALL BE INCIDENTAL TO THE RELATED PAY ITEMS SUCH AS FOUNDATION, CONDUIT, HANDHOLE, TRENCH AND BACKFILL, ETC., AND NO EXTRA COMPENSATION SHALL BE ALLOWED. ALL ROADWAY SURFACES SUCH AS SHOULDERS, MEDIANS, SIDEWALKS, PAVEMENT, ETC. SHALL BE REPLACED IN KIND. ALL DAMAGE TO MOWED LAWNS SHALL BE REPLACED WITH AN APPROVED SOD, AND ALL DAMAGE TO UNMOWED FIELDS SHALL BE SEEDDED IN ACCORDANCE WITH STANDARD SPECIFICATIONS 252 AND 250 RESPECTIVELY.

THE TRAFFIC SIGNAL CONTROL EQUIPMENT FOR THIS PROJECT SHALL BE "ECONOLITE" TO MATCH THE EXISTING ADJACENT SYSTEM.

FILE NAME = 4085.882-TRI.dwg

	USER NAME = ZACH WALLSTEN	DESIGNED - JRD	REVISED -	<b>STATE OF ILLINOIS</b> <b>DEPARTMENT OF TRANSPORTATION</b>	<b>TRAFFIC SIGNAL MODERNIZATION PLAN</b> <b>IL 62 (ALGONQUIN RD) AT DEMPSTER STREET</b>	F.A.P. RATE	SECTION	COUNTY	TOTAL SHEETS	SHEET NO.
	PLOT SCALE = 1" = .0833'	DRAWN - ZCW	REVISED -			-	2012-030TS	COOK	39	30
	PLOT DATE = 8/15/2012	CHECKED - KLB	REVISED -			CONTRACT #:		60182		ILINOIS FED. AID PROJECT

GHA #4085.882

SCALE: 1"=20'    SHEET NO.    OF    SHEETS    STA.    TO    STA.