



EMERGENCY VEHICLE PREEMPTORS			
EMERGENCY VEHICLE PREEMPTOR	3	4	5
MOVEMENT	↑ ↓	→ ←	← →

#### I. D. O. T. TRAFFIC SIGNAL INSTALLATION ELECTRICAL SERVICE REQUIREMENTS

TYPE	NO. LAMPS	WATTAGE		% OPERATIONS	TOTAL WATTAGE
		INCAND.	LED		
SIGNAL ( RED )	18	135	17	0.50	153
( YELLOW )	18	135	25	0.25	113
( GREEN )	22	135	15	0.25	83
ARROW	8	135	12	0.10	10
PED. SIGNAL	--	90	25	1.00	--
CONTROLLER	1	100	100	1.00	100
ILLUM. SIGN	--	252	25	0.05	--
VIDEO SYSTEM	--	150	-	1.00	--
TOTAL =					459

ENERGY COSTS- BILLED TO: VILLAGE OF LAKE ZURICH  
 70 EAST MAIN STREET  
 LAKE ZURICH, IL 60047

ENERGY SUPPLY - CONTACT DAVE SCHACHT  
 PHONE 630-437-2129  
 COMMONWEALTH EDISON

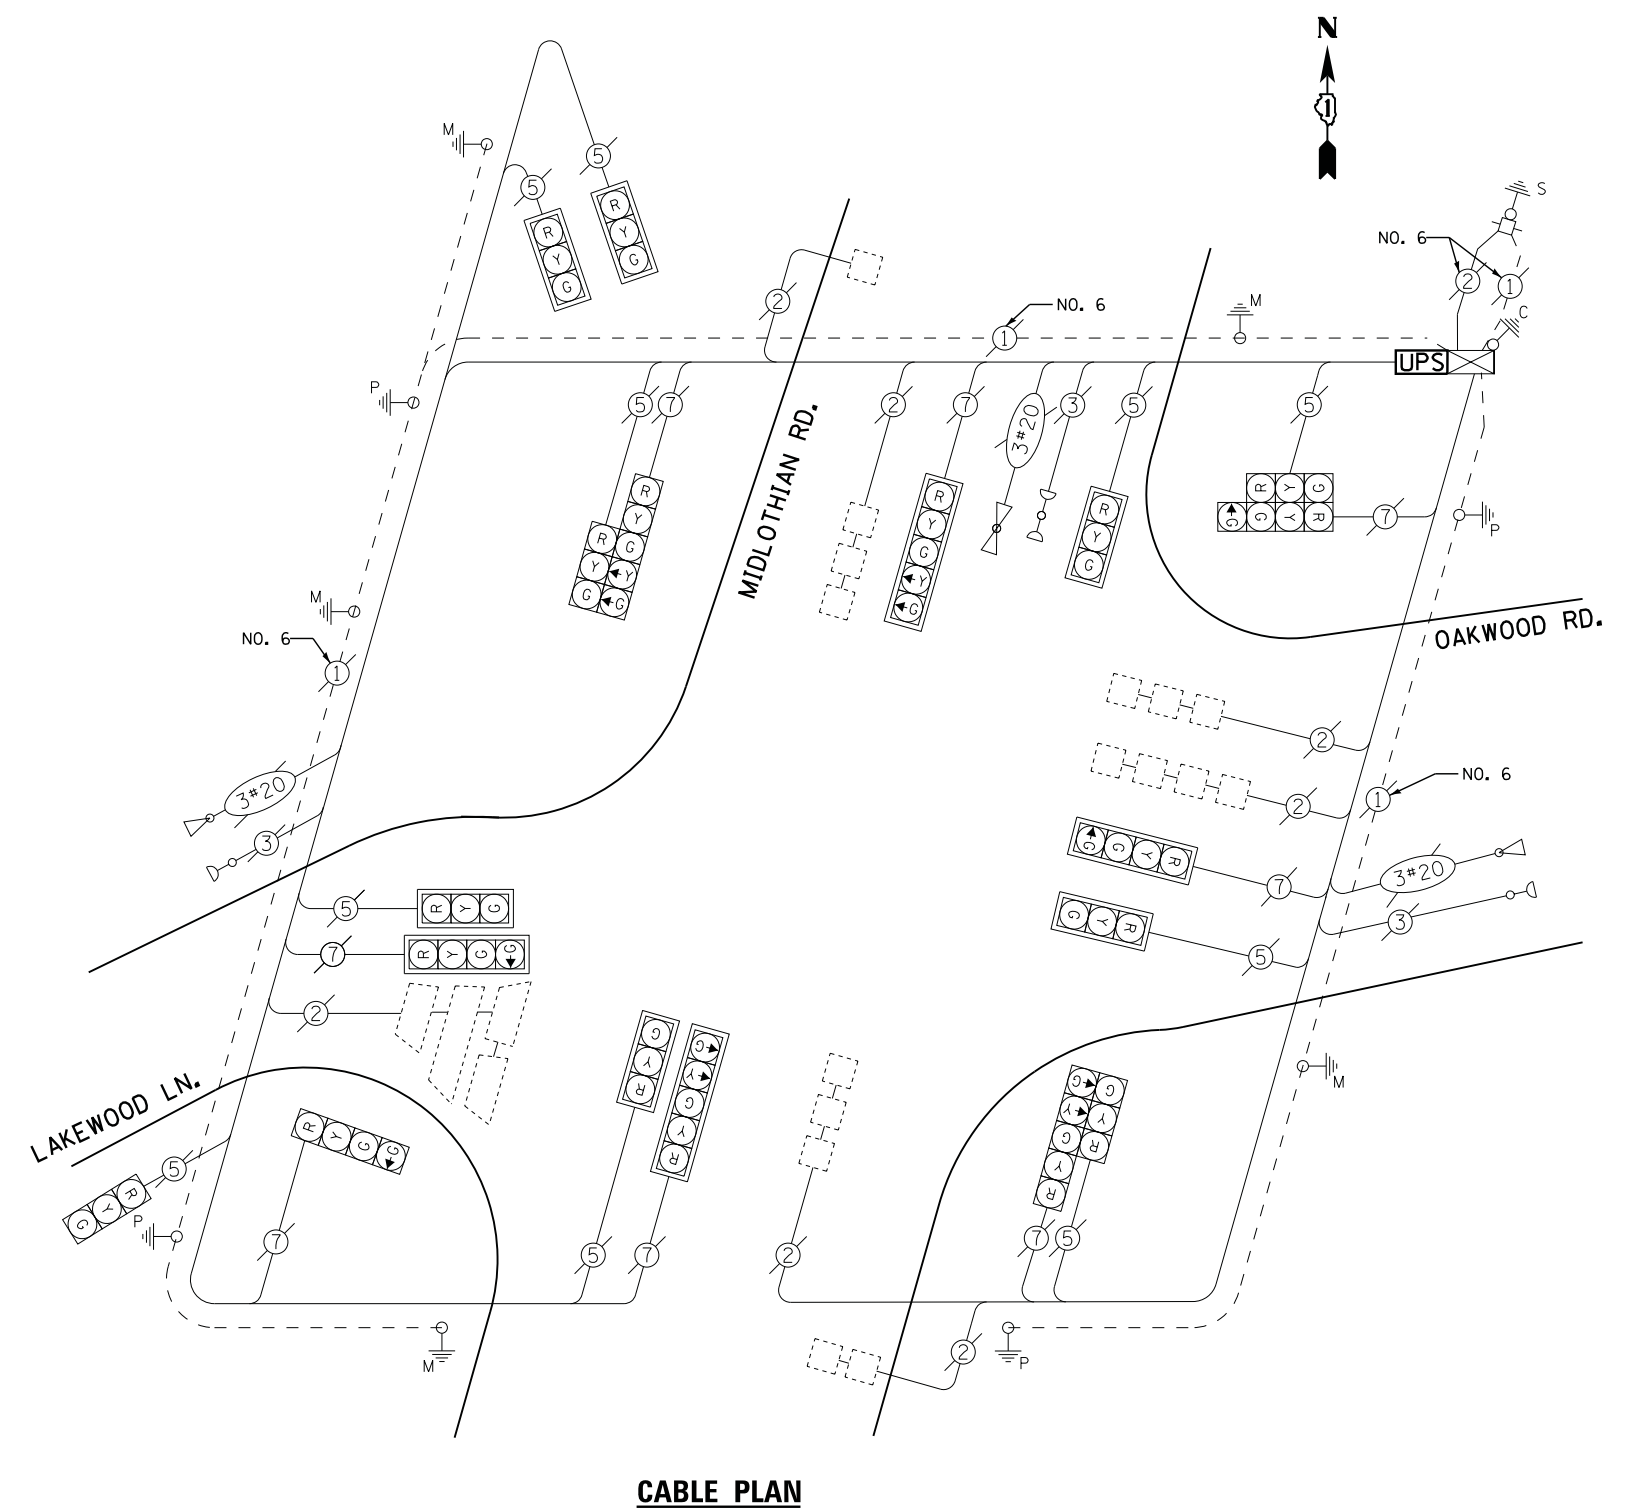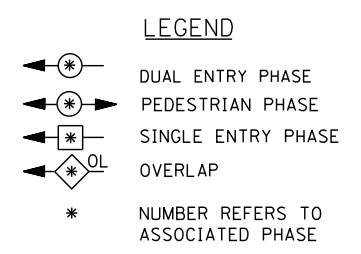

### SCHEDULE OF QUANTITIES

QUANTITY	UNIT	ITEM
1	EACH	MAINTENANCE OF EXISTING TRAFFIC SIGNAL INSTALLATION
1	EACH	MODIFY EXISTING CONTROLLER CABINET
1	EACH	UNINTERRUPTABLE POWER SUPPLY, SPECIAL

TS# 6573  
LAKE ZURICH