
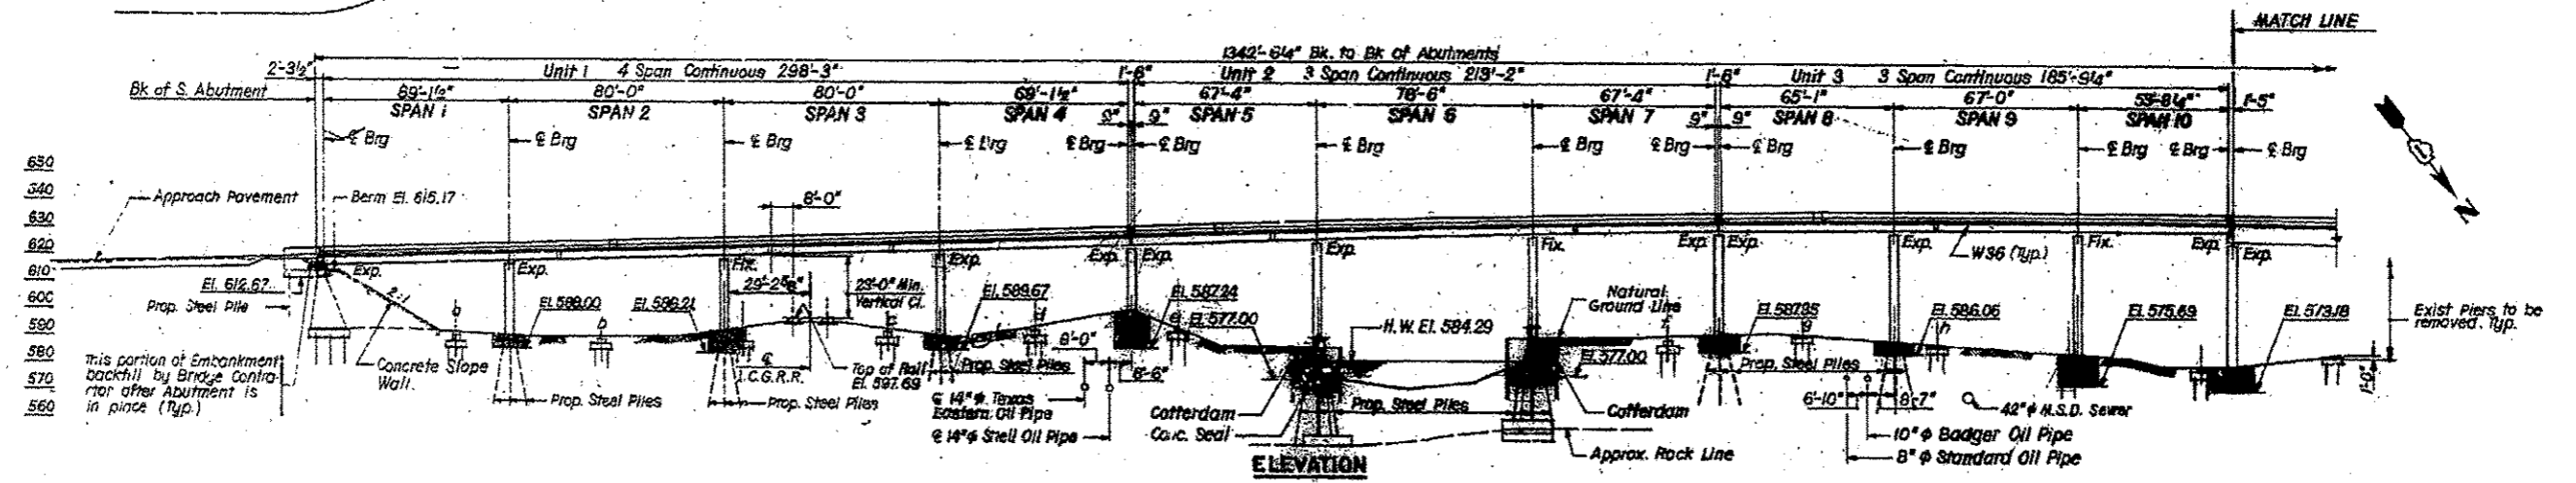


# FOR INFORMATION ONLY

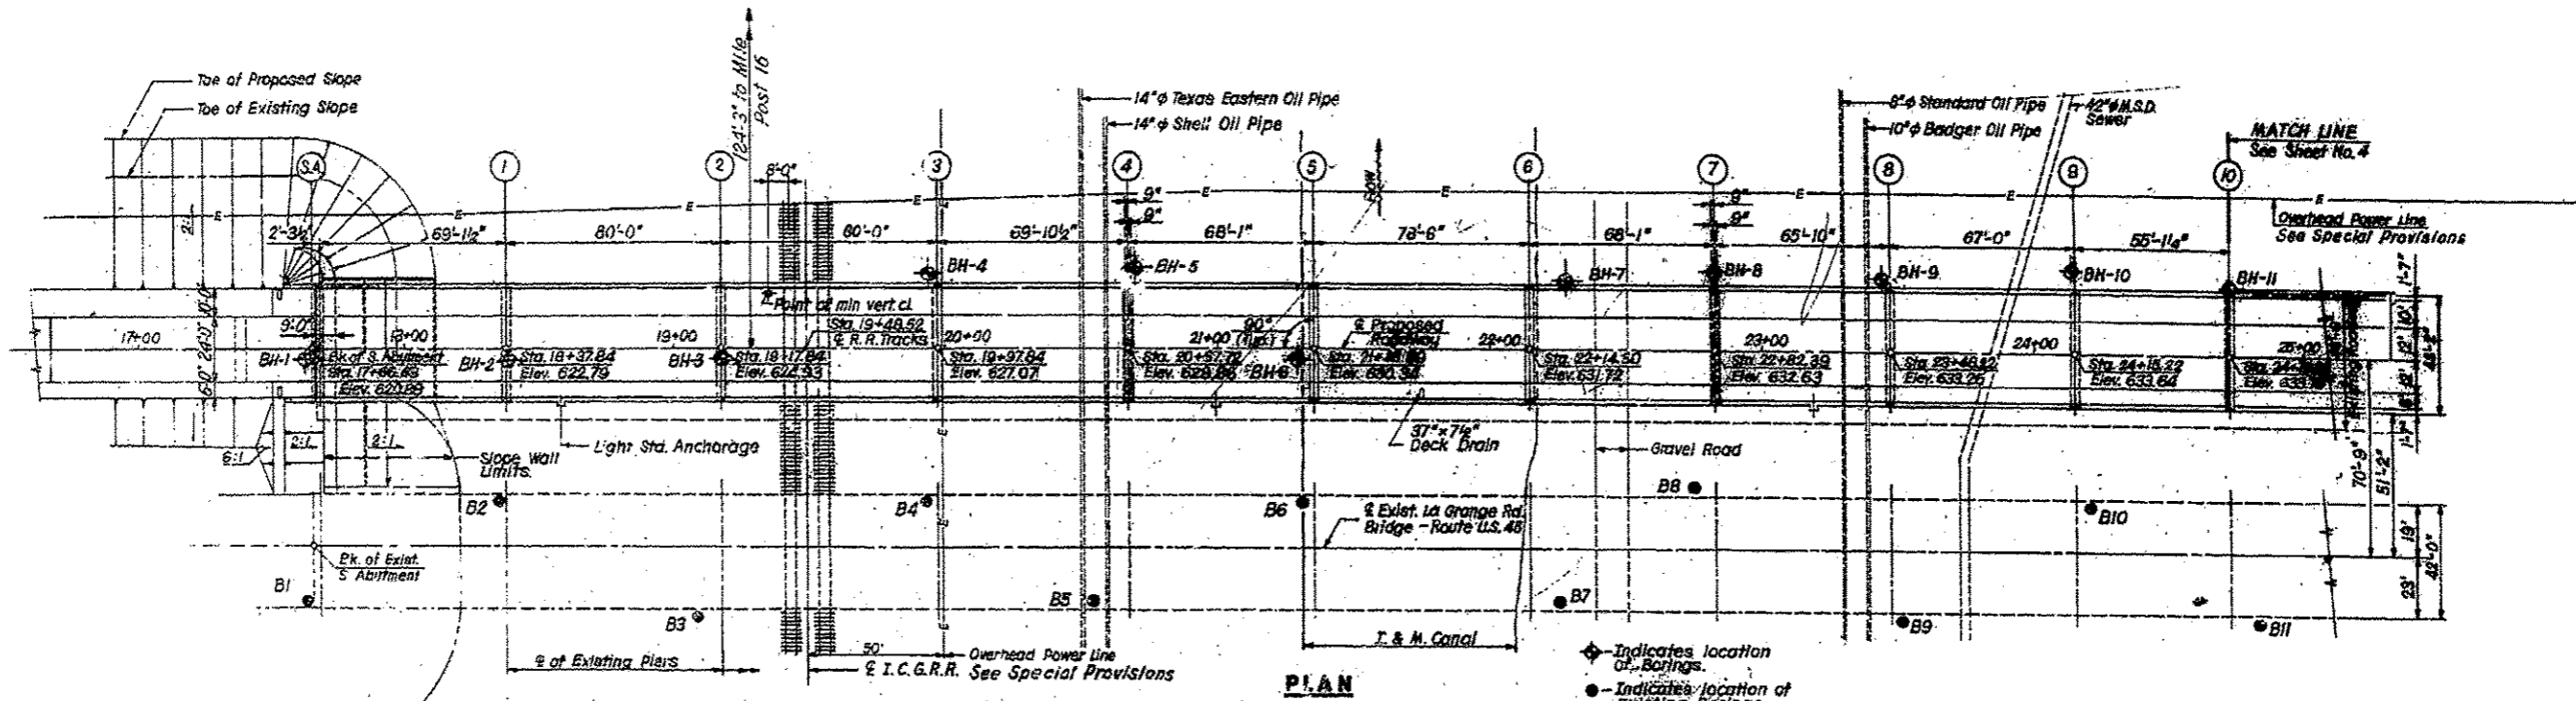

FILE NAME *	USER NAME * honga	DESIGNED -	REVISED -	<b>STATE OF ILLINOIS DEPARTMENT OF TRANSPORTATION</b>	<b>EXISTING BRIDGE PLAN</b>			F.A.P. RTE.	SECTION	COUNTY	TOTAL SHEETS	SHEET NO.
c:\pwwork\puidot\honga\00313773\010051	shc-plan.dgn	DRAWN -	REVISED -		SN 016-2406: US 122/045 OVER S&S AND I&M CANALS, AND ICG RR	330	2012-054 BP	COOK	75	6		
PLOT SCALE * 100.0000 / 1"		CHECKED -	REVISED -		SCALE: SHEET 1 OF 11 SHEETS STA. TO STA.	CONTRACT NO. 60V56						
PLOT DATE * 9/28/2012		DATE -	REVISED -		ILLINOIS FED. AID PROJECT							