
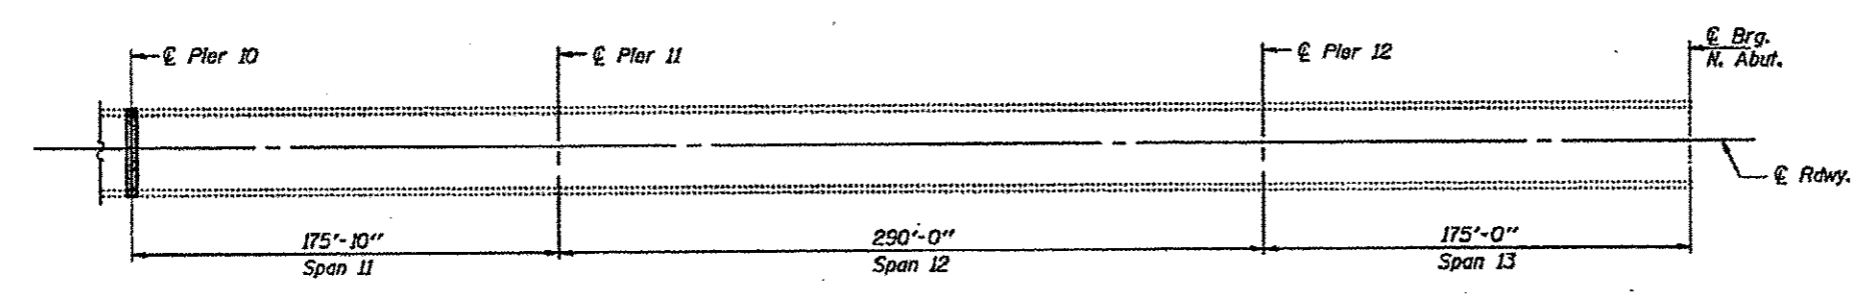


**ELEVATION**

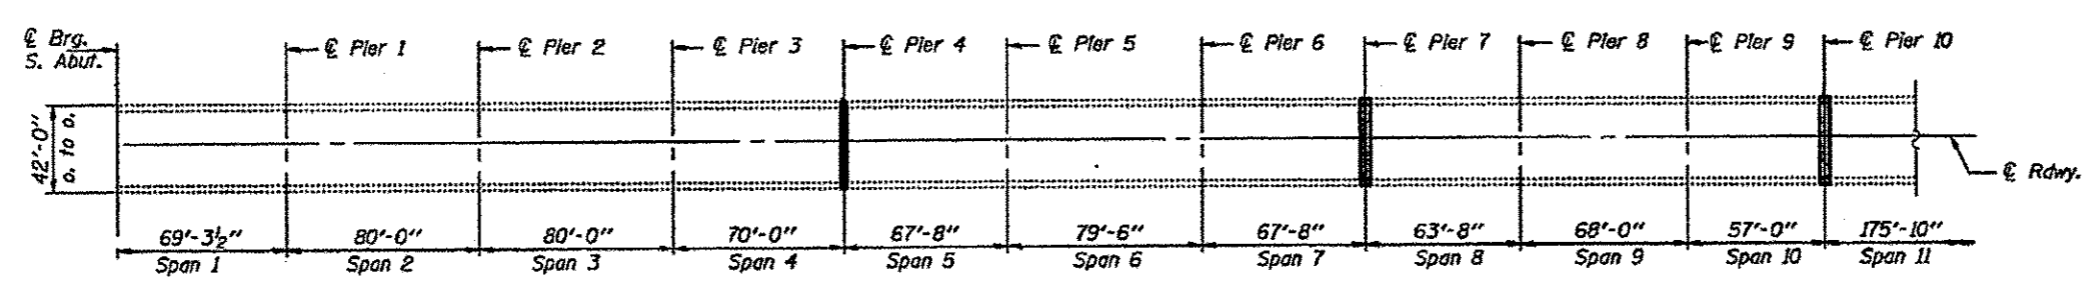

**PLAN**

TOTAL BILL OF MATERIALS		
ITEM	UNIT	QUANTITY
DEBRIS REMOVAL	CU YD	9
CONTAINMENT AND DISPOSAL OF LEAD PAINT CLEANING RESIDUES	L SUM	1
CLEANING AND PAINTING STEEL BRIDGE No. 2	L SUM	1

PIERS 4, 7 & 10

BILL OF MATERIALS		
ITEM	UNIT	QUANTITY
DEBRIS REMOVAL	CU YD	9