


END CROSS FRAME CF1 & CF2

No. Required: CF1 - 12
CF2 - 32

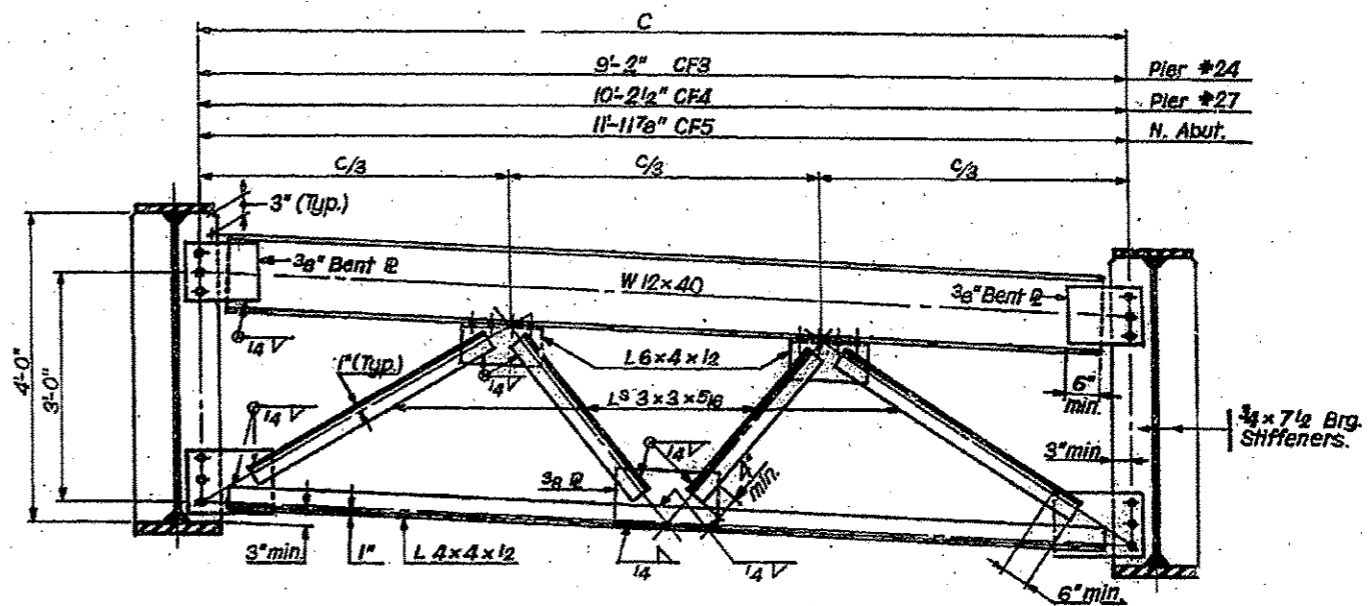

END CROSS FRAME CF3 CF4 & CF5

No. Required: CF3 - 8
CF4 - 8
CF5 - 4

FILE NAME *	USER NAME * edwardj	DESIGNED -	REVISED -
o:\p\work\p\id\edwardj\08313773\0180512-sht-plen.dgn		DRAWN -	REVISED -
PLOT SCALE * 1/8"=1'-0"		CHECKED -	REVISED -
MODEL NAME *	PLOT DATE * 9/28/2012	DATE -	REVISED -

STATE OF ILLINOIS
DEPARTMENT OF TRANSPORTATION

CROSS FRAME DETAILS	
SN 016-2407: US 12/2045 OVER DES PLAINES RIVER & SANTA FE DR	
SCALE:	SHEET 15 OF 16 SHEETS STA. TO STA.

F.A.P. RTE.	SECTION	COUNTY	TOTAL SHEETS	SHEET NO.
330	2012-054 BP	COOK	75	42
CONTRACT NO. 60V56			ILLINOIS FED. AID PROJECT	