



FOR INFORMATION ONLY

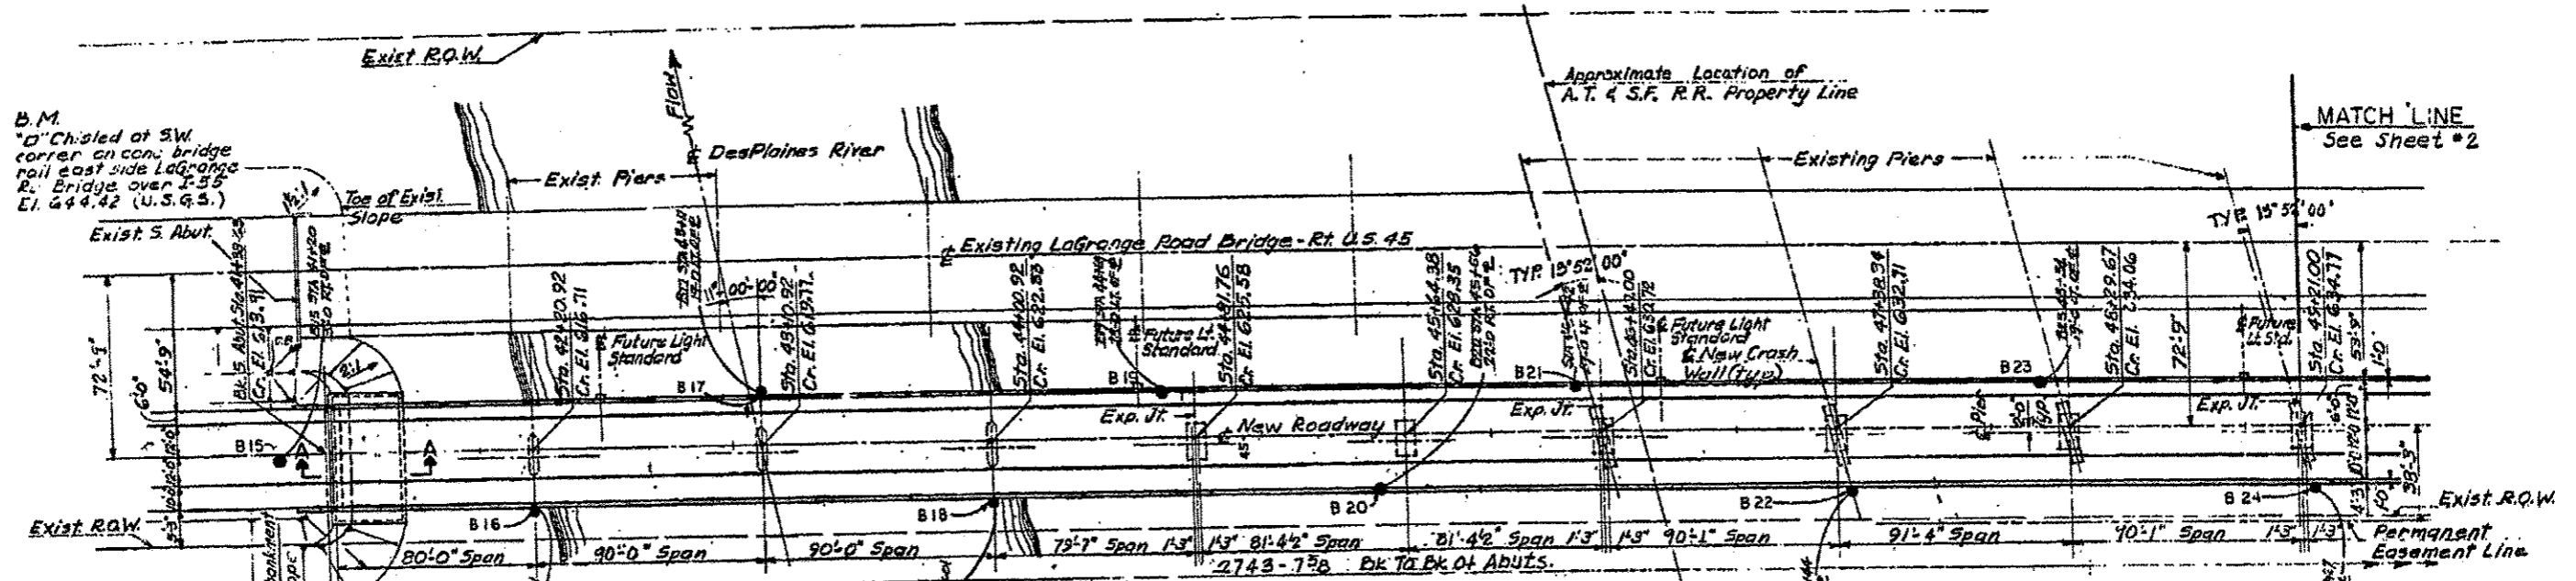

PLAN

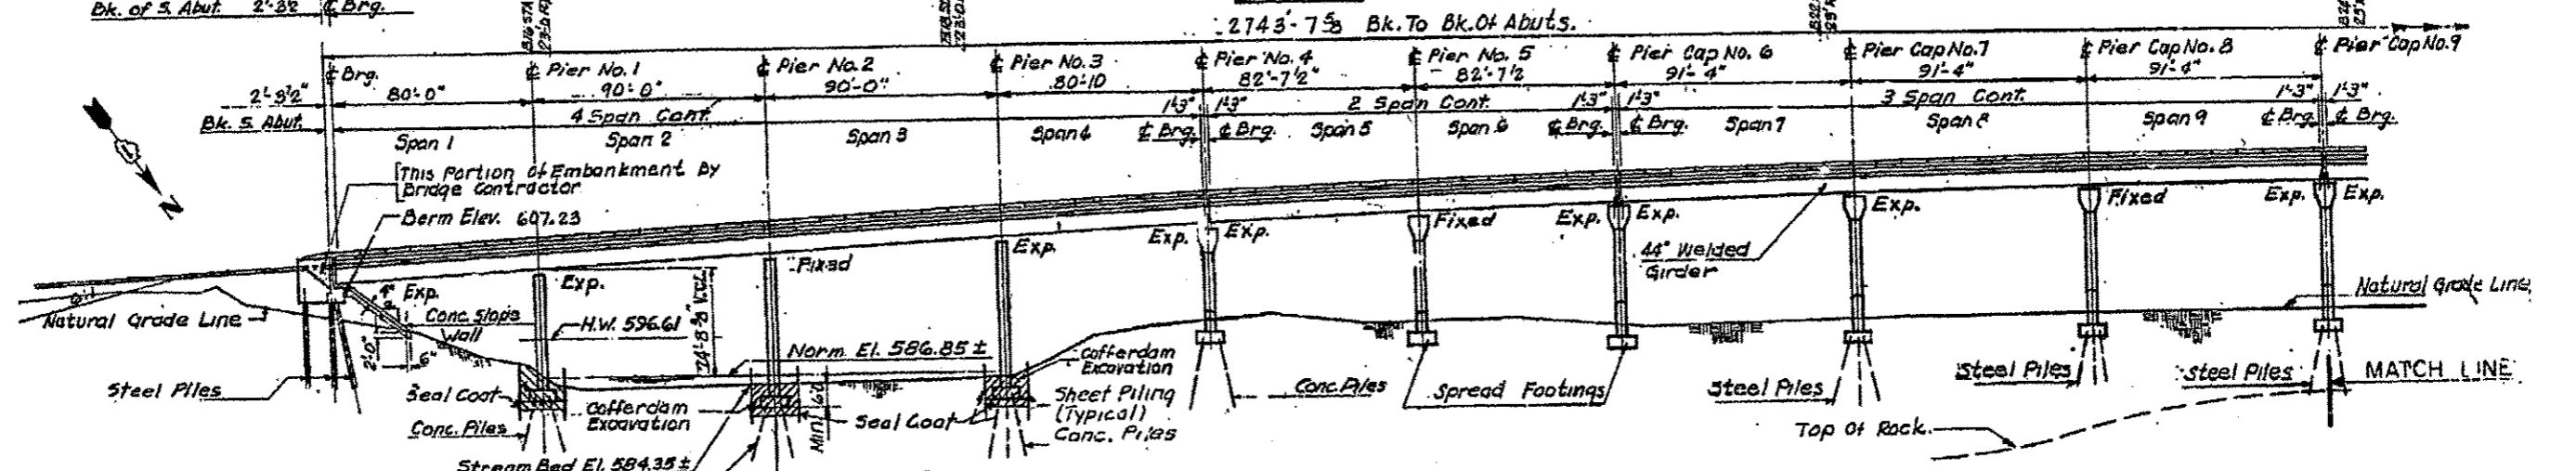

ELEVATION

NOTE:
Elevation To Cr. Are To
The Top Of Wearing Surface

FILE NAME *	USER NAME * edwardj	DESIGNED -	REVISED -	STATE OF ILLINOIS DEPARTMENT OF TRANSPORTATION	EXISTING BRIDGE PLAN		F.A.P. RTE.	SECTION	COUNTY	TOTAL SHEETS	SHEET NO.
c:\pwork\pvidot\edwardj\08313773\010813-shs-plan.dgn		DRAWN -	REVISED -		SN 016-2467: US 12/2045 OVER DES PLAINES RIVER & SANTA FE DR	330	2012-054 BP	COOK	75	44	
PLOT SCALE * 1/8" = 1'-0"		CHECKED -	REVISED -		SCALE)	SHEET 1	OF 30 SHEETS	STA.	TO STA.	CONTRACT NO. 60V56	
PLOT DATE * 9/28/2012		DATE -	REVISED -		ILLINOIS FED. AID PROJECT						