



ELEVATION

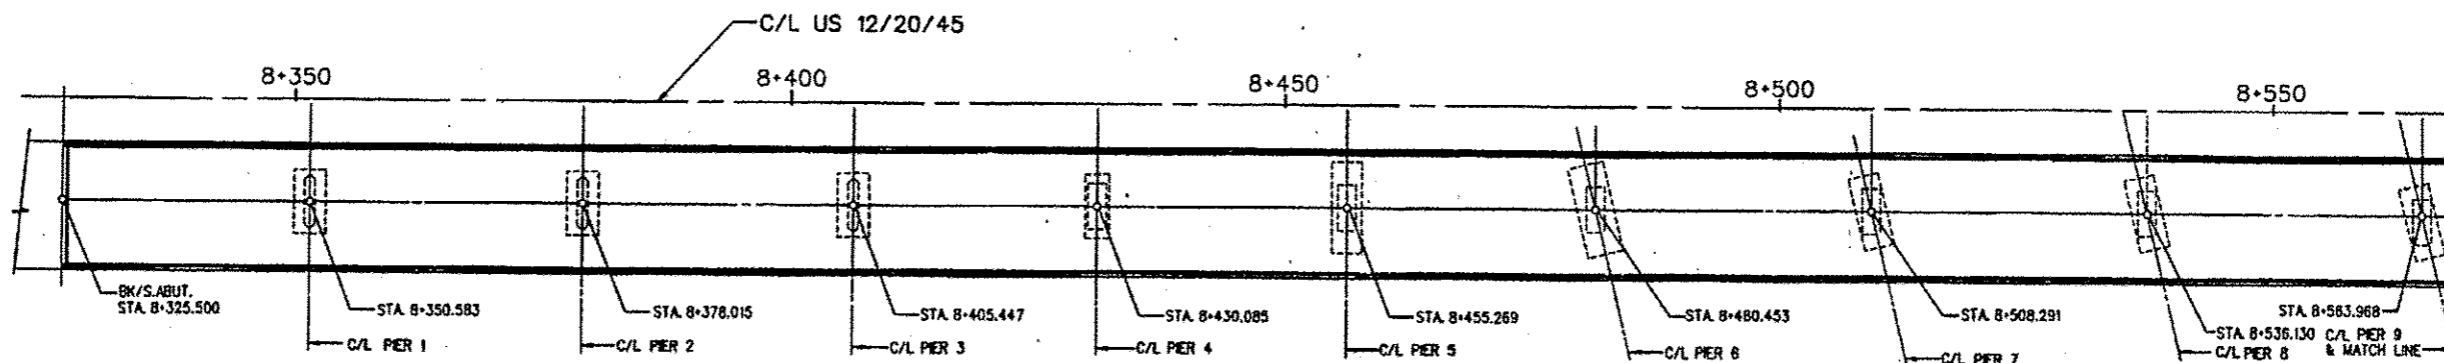

PLAN

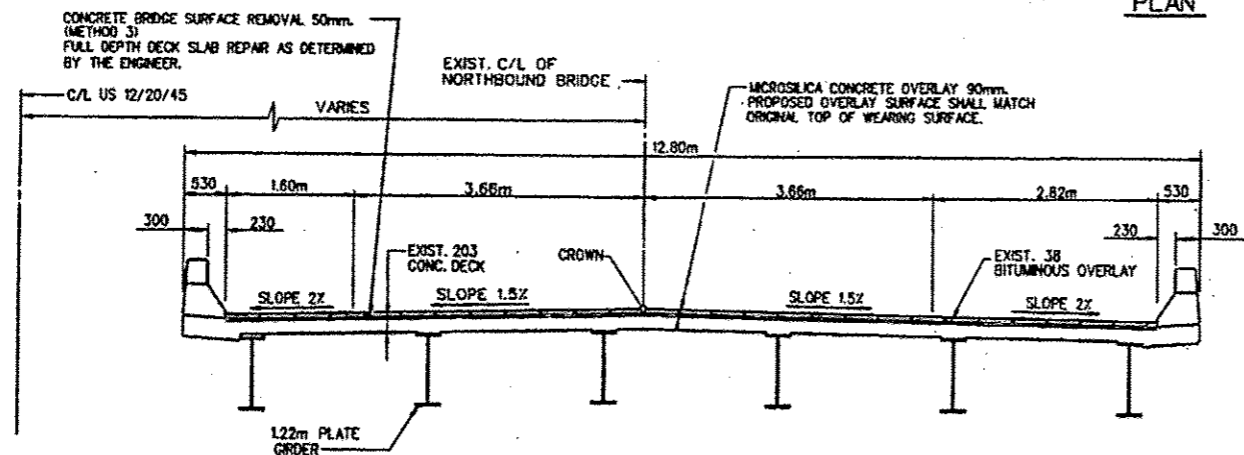

EXISTING TYPICAL DECK SECTION  
(LOOKING UPSTATION)

TOTAL BILL OF MATERIALS		
ITEM	UNIT	QUANTITY
DEBRIS REMOVAL	Cu YD	7
CONTAINMENT AND DISPOSAL OF LEAD PAINT CLEANING RESIDUES	L SUM	1
CLEANING AND PAINTING STEEL BRIDGE No. 4	L SUM	1

PIERS 4, 6 & 9

BILL OF MATERIALS		
ITEM	UNIT	QUANTITY
DEBRIS REMOVAL	Cu YD	2.5