

NORTH EDGE OF SHOULDER


Location	Station	Offset	Theoretical Grade Elevations
W. End West Appr. Pav't.	109+03.67	16.33	789.05
A1	109+13.67	16.33	789.11
A2	109+23.67	16.33	789.17
E. End West Appr. Pav't.	109+33.67	16.33	489.22
W. End East Appr. Pav't.	110+44.33	16.33	789.78
A3	110+54.33	16.33	789.83
A4	110+64.33	16.33	789.88
E. End East Appr. Pav't.	110+74.33	16.33	789.93

NORTH EDGE OF PAVEMENT

Location	Station	Offset	Theoretical Grade Elevations
W. End West Appr. Pav't.	109+03.67	12.00	789.14
A1	109+13.67	12.00	789.20
A2	109+23.67	12.00	789.26
E. End West Appr. Pav't.	109+33.67	12.00	489.31
W. End East Appr. Pav't.	110+44.33	12.00	789.86
A3	110+54.33	12.00	789.91
A4	110+64.33	12.00	789.96
E. End East Appr. Pav't.	110+74.33	12.00	790.01

PROFILE GRADE LINE/CENTERLINE OF ROADWAY

Location	Station	Offset	Theoretical Grade Elevations
W. End West Appr. Pav't.	109+03.67	0.00	789.38
A1	109+13.67	0.00	789.44
A2	109+23.67	0.00	789.50
E. End West Appr. Pav't.	109+33.67	0.00	489.55
W. End East Appr. Pav't.	110+44.33	0.00	790.10
A3	110+54.33	0.00	790.15
A4	110+64.33	0.00	790.20
E. End East Appr. Pav't.	110+74.33	0.00	790.25

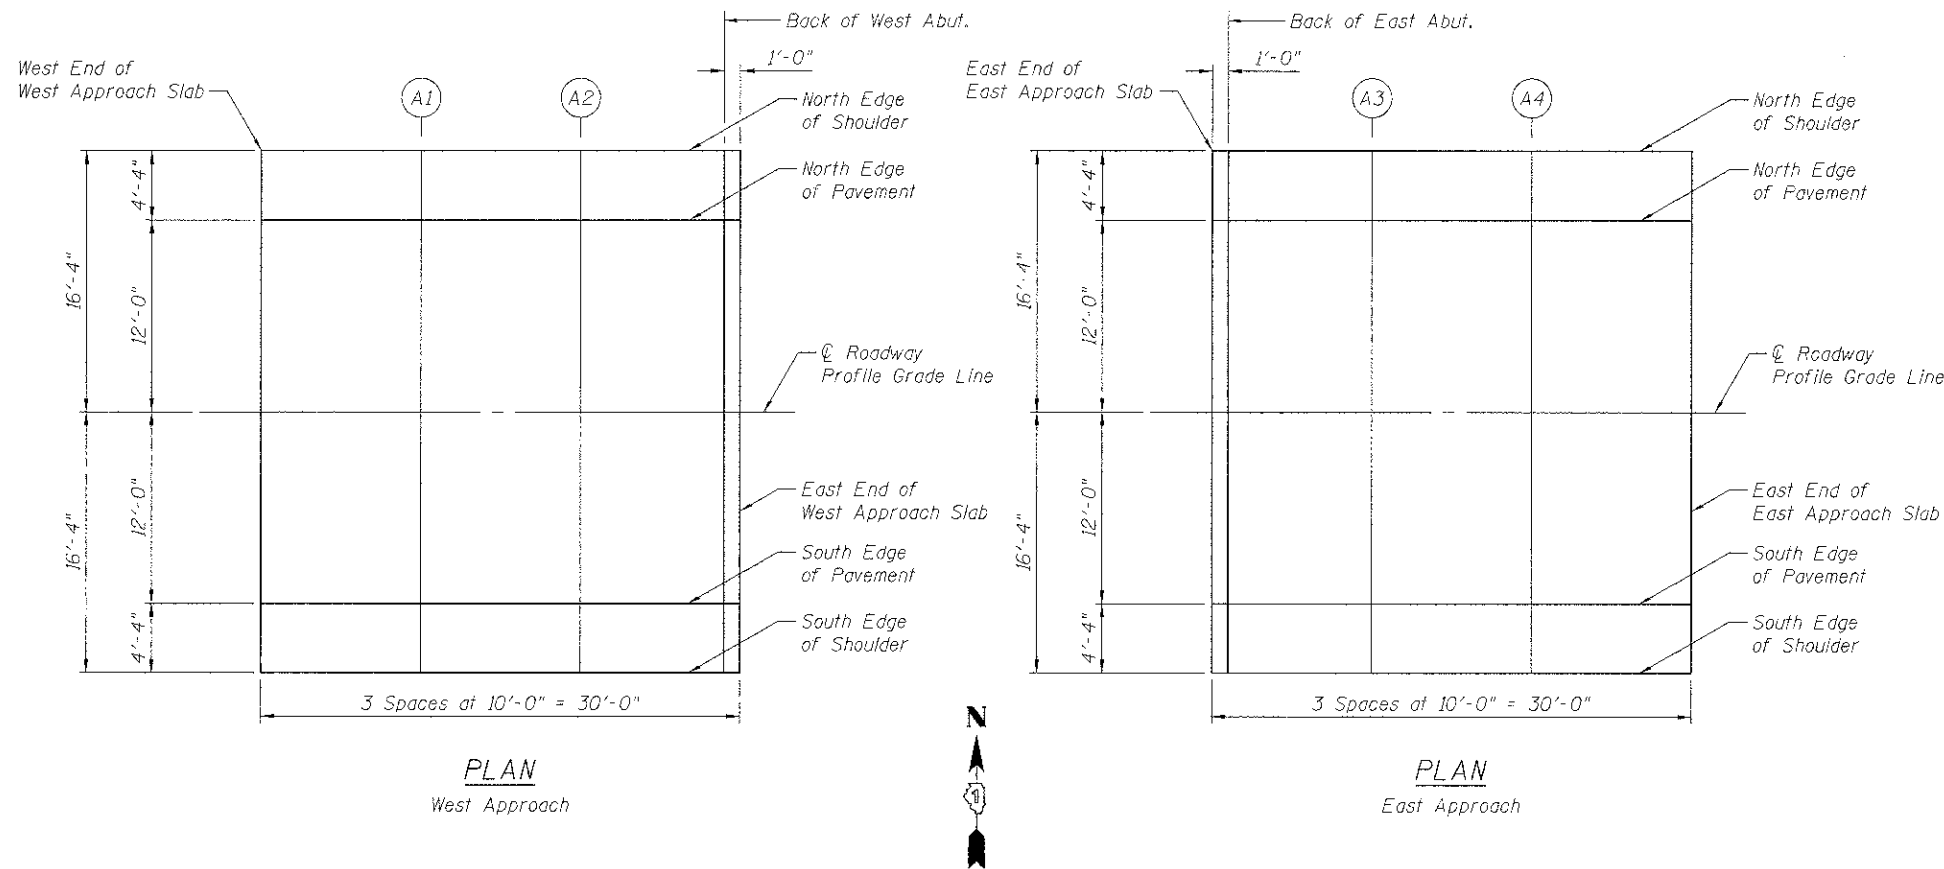

SOUTH EDGE OF PAVEMENT

Location	Station	Offset	Theoretical Grade Elevations
W. End West Appr. Pav't.	109+03.67	-12.00	789.14
A1	109+13.67	-12.00	789.20
A2	109+23.67	-12.00	789.26
E. End West Appr. Pav't.	109+33.67	-12.00	489.31
W. End East Appr. Pav't.	110+44.33	-12.00	789.86
A3	110+54.33	-12.00	789.91
A4	110+64.33	-12.00	789.96
E. End East Appr. Pav't.	110+74.33	-12.00	790.01

SOUTH EDGE OF SHOULDER

Location	Station	Offset	Theoretical Grade Elevations
W. End West Appr. Pav't.	109+03.67	-16.33	789.05
A1	109+13.67	-16.33	789.11
A2	109+23.67	-16.33	789.17
E. End West Appr. Pav't.	109+33.67	-16.33	489.22
W. End East Appr. Pav't.	110+44.33	-16.33	789.78
A3	110+54.33	-16.33	789.83
A4	110+64.33	-16.33	789.88
E. End East Appr. Pav't.	110+74.33	-16.33	789.93

FILE NAME : s:\joh\EBB00-6699\6842\007\micron\cadd sheets\structural\056-3192-63666-003-100.dgn