


NORTHWEST RETAINING WALL PLAN

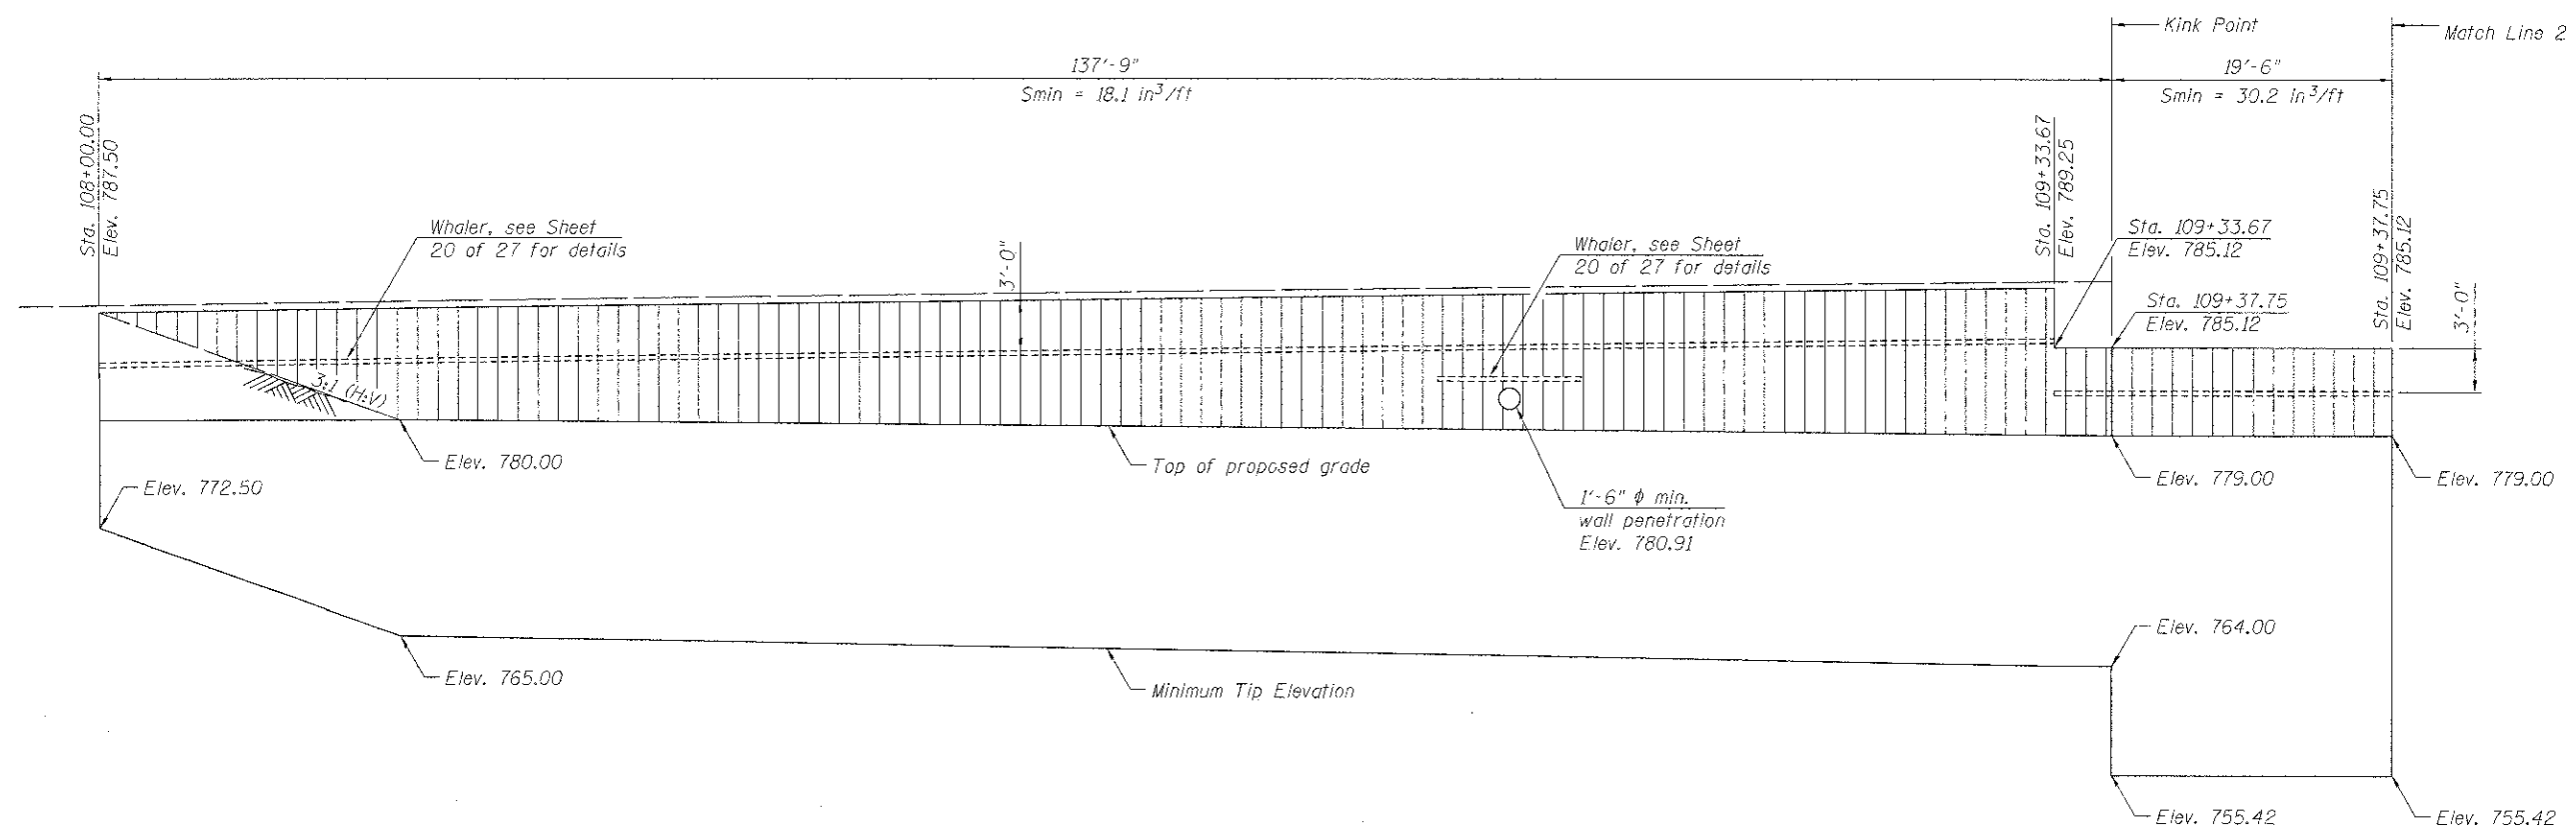

RETAINING WALL ELEVATION (ROTATED INTO VIEW)  
(Looking North)

FILE NAME = s:\vol\c8909-6899\5812\007\micross\accdi sheets\structural\056-3192-63666-R16.rvt.dgn

	1170 SOUTH HUBBARD ROAD JOLIET, IL 60431 (815) 744-4200 IDPPR NO. 184-001273	USER NAME = br20nf	DESIGNED <i>RRD</i>	REVISD -	<b>MCHENRY COUNTY DIVISION OF TRANSPORTATION</b> <b>HILL ROAD BRIDGE OVER</b> <b>NORTH BRANCH NIPPERSINK CREEK</b>	<b>RETAINING WALL DETAILS (1 OF 5)</b> <b>STRUCTURE NO. 056-3192</b> SHEET NO. 16 OF 27 SHEETS	TR	SECTION	COUNTY	TOTAL SHEETS	SHEET NO.
	PLOT SCALE =	DRAWN <i>BJF</i>	REVISD -	21			08-00356-00-2R	MCHENRY	77	46	
	PLOT DATE = 8/23/2012	CHECKED <i>RRD</i>	REVISD -	CONTRACT NO. 63666			ILLINOIS FED. AID PROJECT				