



EAST RETAINING WALL PLAN

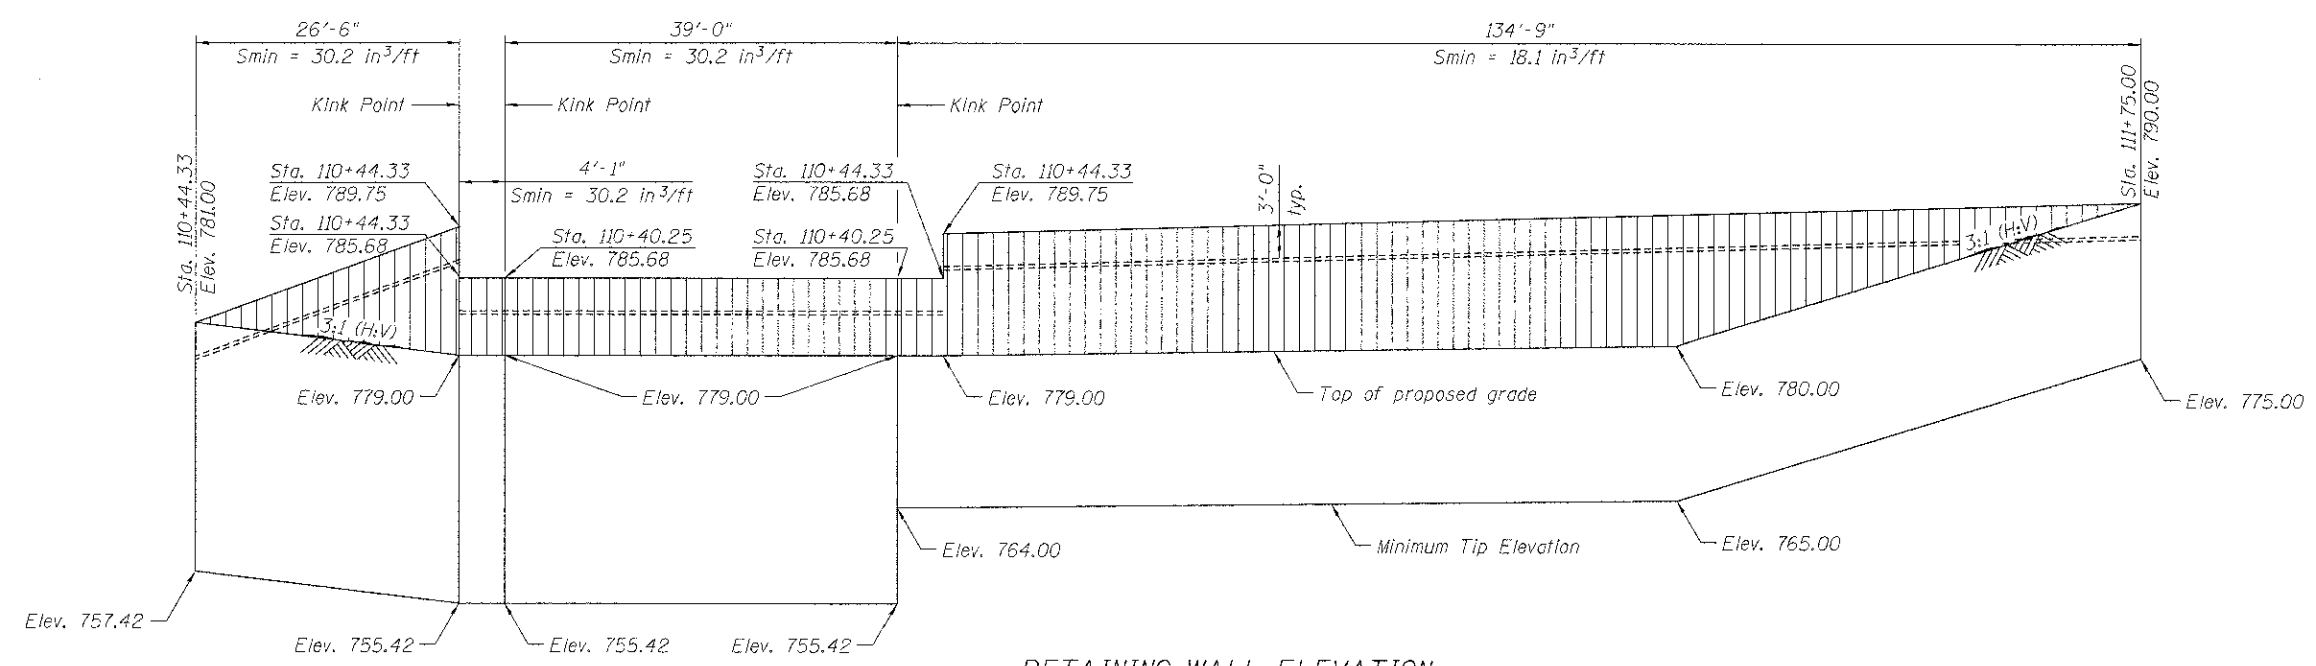

RETAINING WALL ELEVATION
(Rotated into view)

FILE NAME: s:\p1\6880-6995\B042\087\mcoroa\cadd\sheet\structural\p1p2\3112_63666-01U-RET.dgn

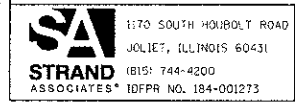

USER NAME = brianf	DESIGNED RRD	REVISED -
PLLOT SCALE =	CHECKED AJS	REVISED -
PLLOT DATE = 8/23/2012	DRAWN B/JF	REVISED -
	CHECKED RRD	REVISED -

MCHENRY COUNTY DIVISION OF TRANSPORTATION
HILL ROAD BRIDGE OVER
NORTH BRANCH NIPPERSINK CREEK

RETAINING WALL DETAILS (3 OF 5)
STRUCTURE NO. 056-3192
SHEET NO. 18 OF 27 SHEETS

TR	SECTION	COUNTY	TOTAL SHEETS	SHEET NO.
21	08-00356-00-BR	MCHENRY	77	48
CONTRACT NO. 63666			ILLINOIS FED. AID PROJECT	