


FINAL SURVEY	BY	DATE
SURVEY PLOTTED		
NOTE BOOK		
AREAS CHECKED		
NO.		

ORIGINAL SURVEY	BY	DATE
SURVEY PLOTTED		
NOTE BOOK		
AREAS CHECKED		
NO.		

FILE NAME = s:\proj\6800-6899\5812\02\101 BR-3\101 BR-3.dwg

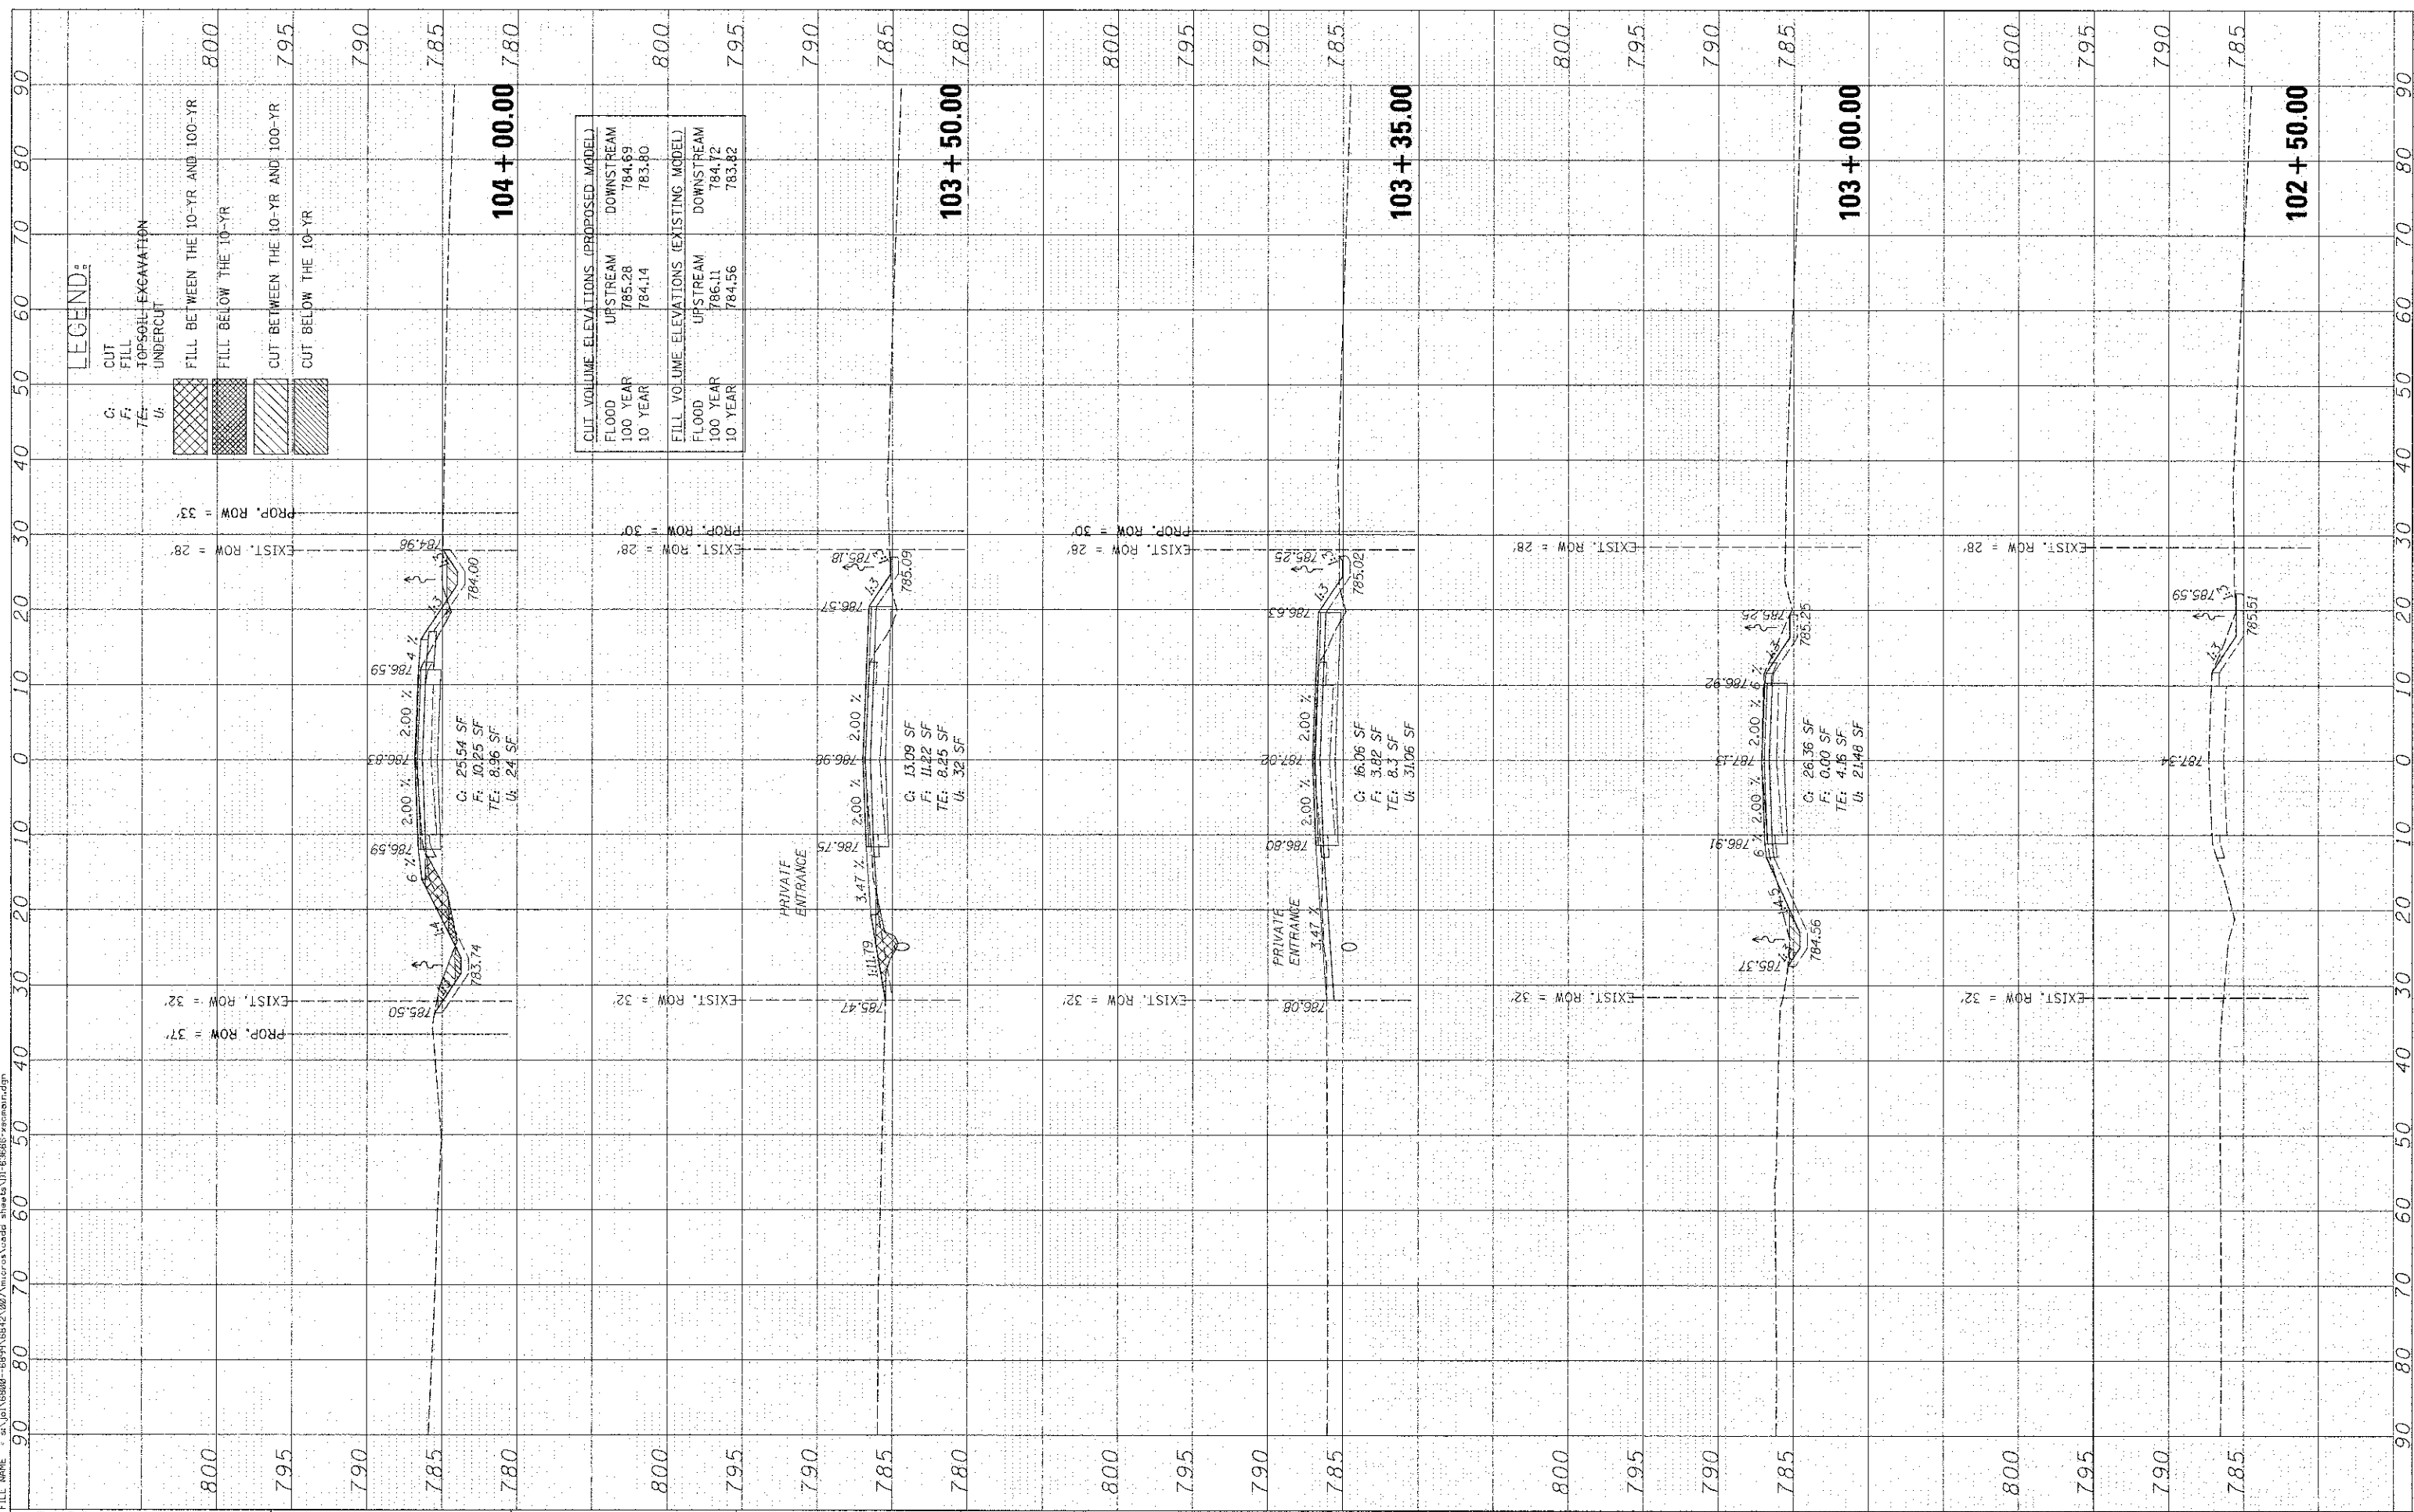

1170 SOUTH HOSBOLT ROAD
JOLIET, ILLINOIS 60431
STRAND ASSOCIATES® (815) 744-4200

USER NAME = dennisw	DESIGNED -	REVISED -
PLOT SCALE = 1/2" = 10' / IN.	DRAWN -	REVISED -
PLOT DATE = 8/23/2012	CHECKED -	REVISED -
	DATE -	REVISED -

STATE OF ILLINOIS
DEPARTMENT OF TRANSPORTATION

CROSS SECTIONS

SCALE: SHEET OF SHEETS STA. 102+50.00 TO STA. 104+00.00

F.A.P. RTE. 646	SECTION 101 BR-3	COUNTY WHITESIDE	TOTAL SHEETS 77	SHEET NO. 71
ILLINOIS FED. AID PROJECT			CONTRACT NO. 64C17	