


FINAL SURVEY	BY	DATE
NOTED		
PLOTTED		
TEMPLATE		
NOTE BOOK		
AREAS CHECKED		
NO.		

ORIGINAL SURVEY	BY	DATE
NOTED		
PLOTTED		
TEMPLATE		
NOTE BOOK		
AREAS CHECKED		
NO.		

FILE NAME = s:\p1\16800-6899\1682\007\microstation\sheet101-6366.dwg

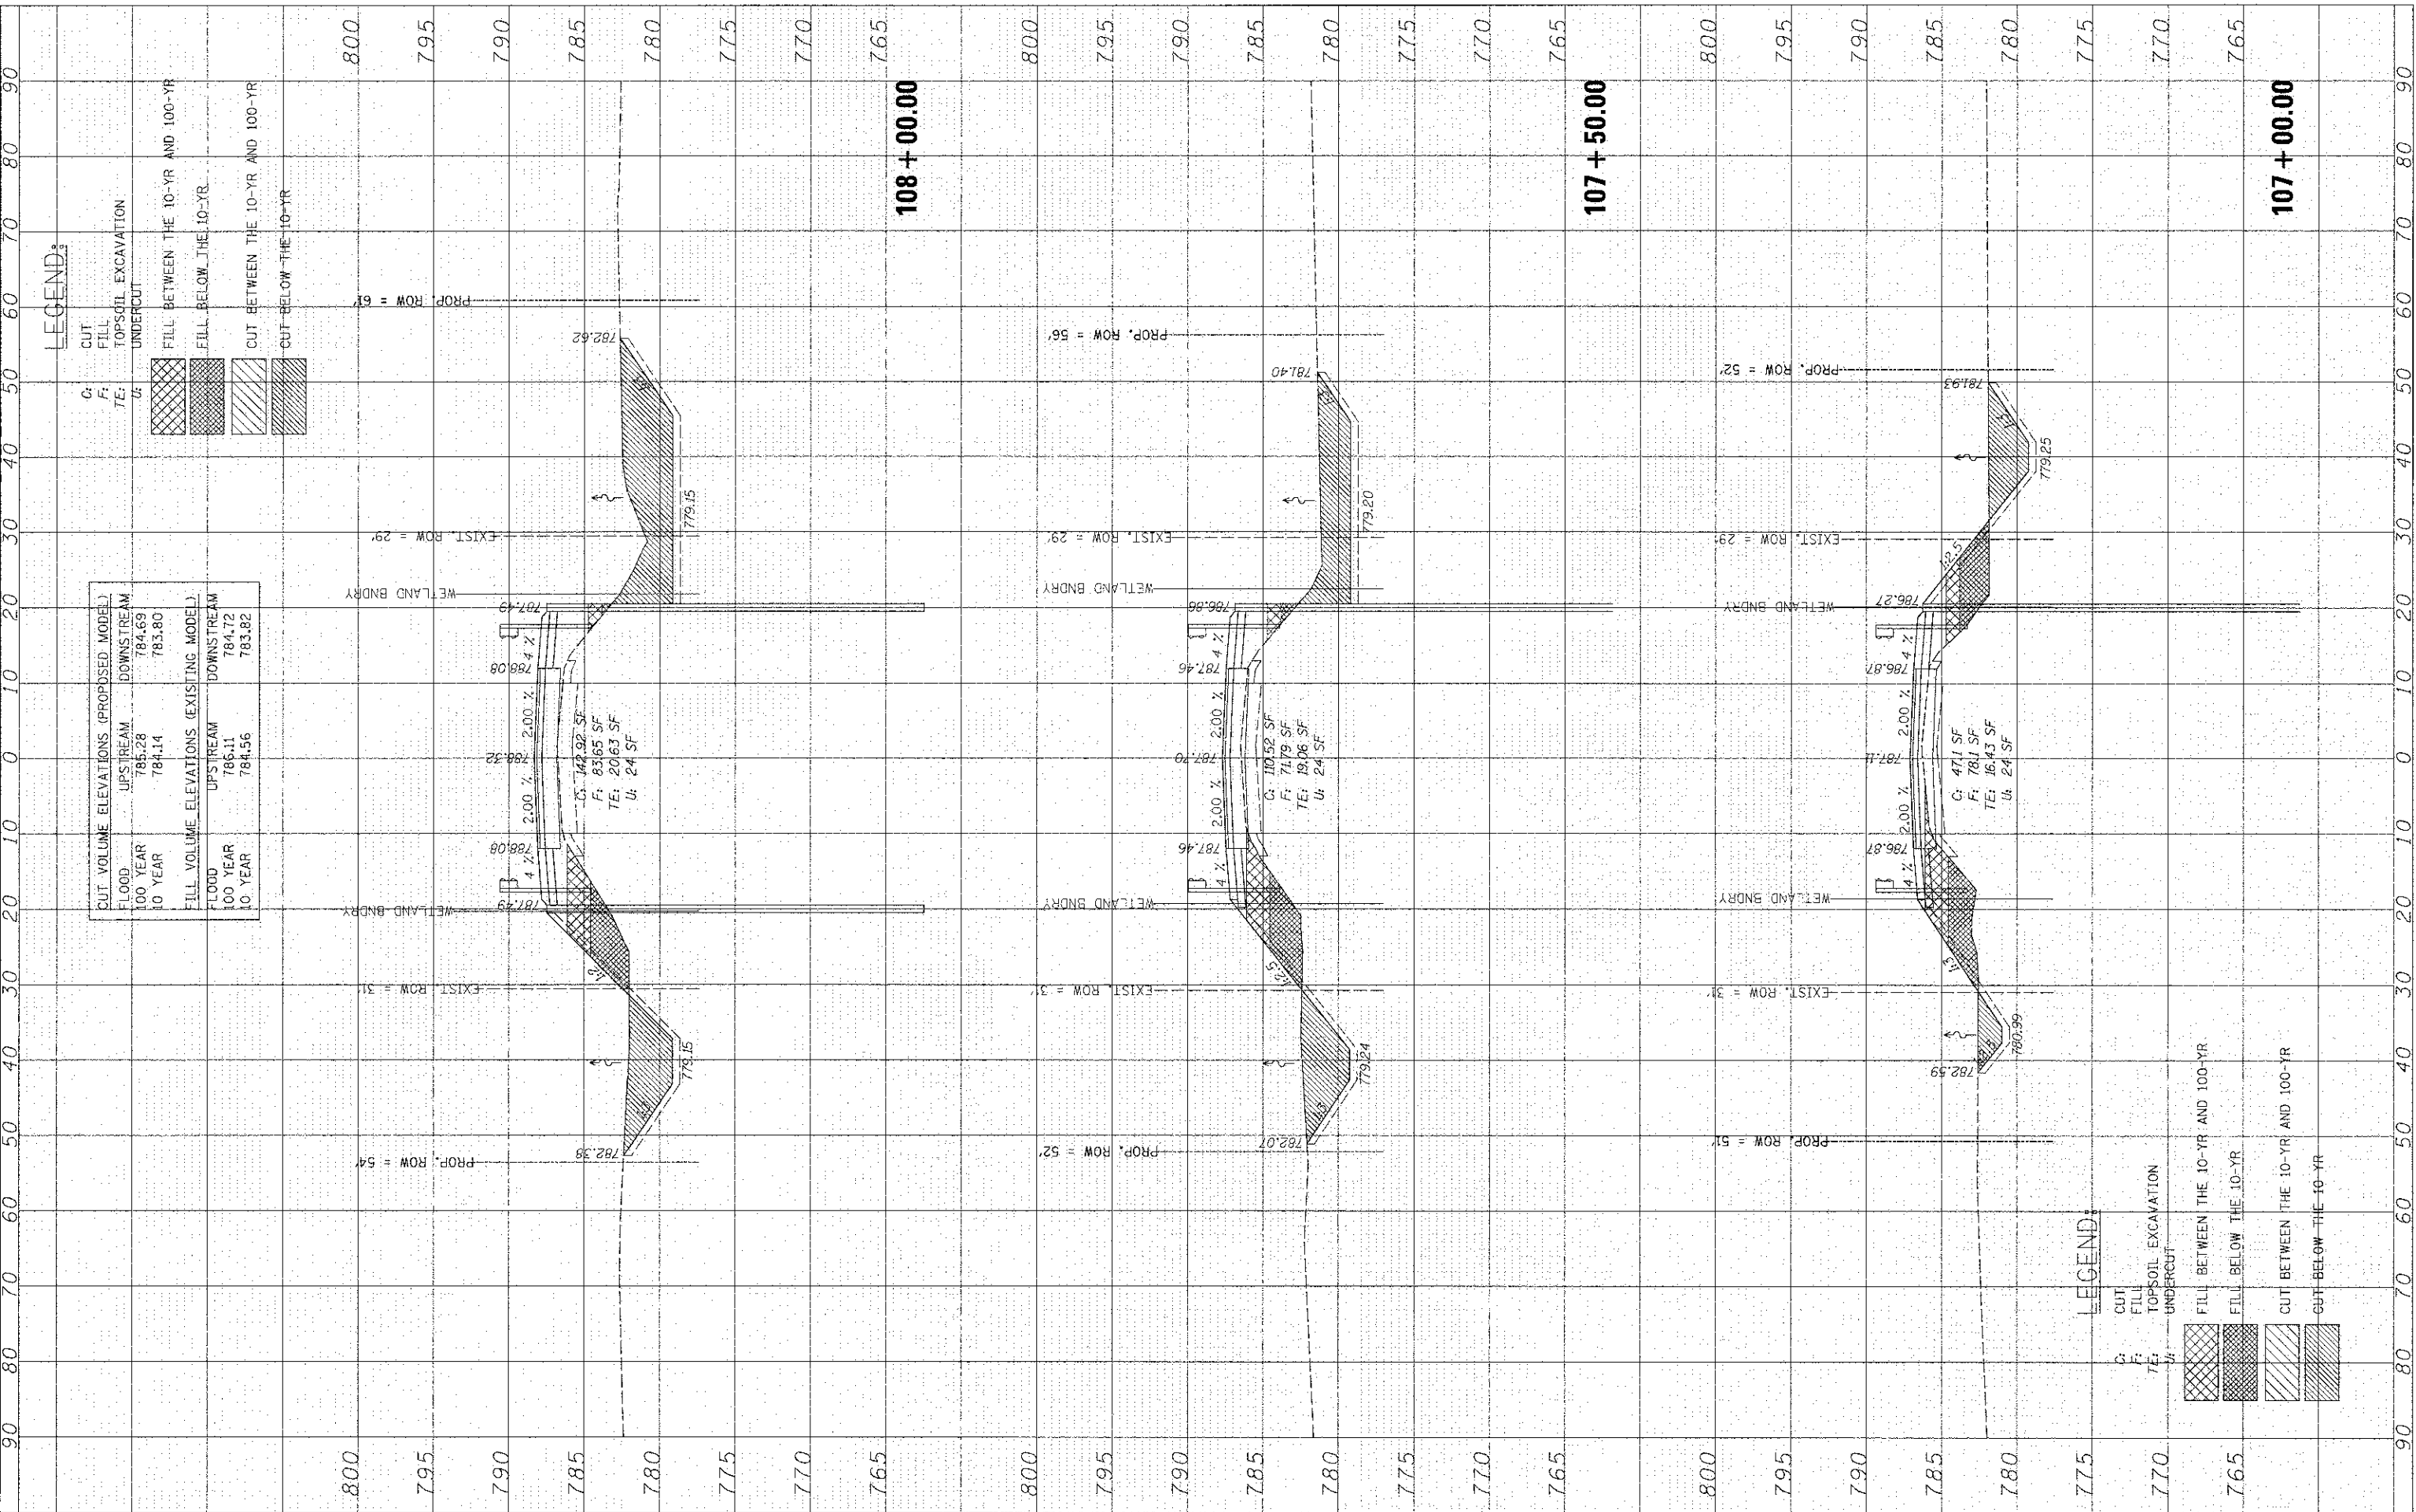

SA STRAND ASSOCIATES
 1370 SOUTH HOLBOLT ROAD
 JOLIET, ILLINOIS 60431
 (815) 744-4200

USER NAME = dennis	DESIGNED -	REVISED -
PLT SCALE = 12.0000' / IN.	DRAWN -	REVISED -
PLT DATE = 8/23/2012	CHECKED -	REVISED -
	DATE -	REVISED -

**STATE OF ILLINOIS
 DEPARTMENT OF TRANSPORTATION**

CROSS SECTIONS

SCALE: SHEET OF SHEETS STA. 107+00.00 TO STA. 108+00.00

F.A.P. RTE. 646	SECTION 101 BR-3	COUNTY WHITESIDE	TOTAL SHEETS 77	SHEET NO. 73
ILLINOIS FED. AID PROJECT			CONTRACT NO. 64C17	