


FINAL SURVEY	SUPERSEDED	BY	DATE
NOTE BOOK	PLOTTED		
AREAS	TEMPLATE		
CHANGED	AREAS		

ORIGINAL SURVEY	SUPERSEDED	BY	DATE
NOTE BOOK	PLOTTED		
AREAS	TEMPLATE		
CHANGED	AREAS		

FILE NAME: s:\11\68800-68899\6844\0177\cross\101 BR-3\101 BR-3 52855-1.dgn

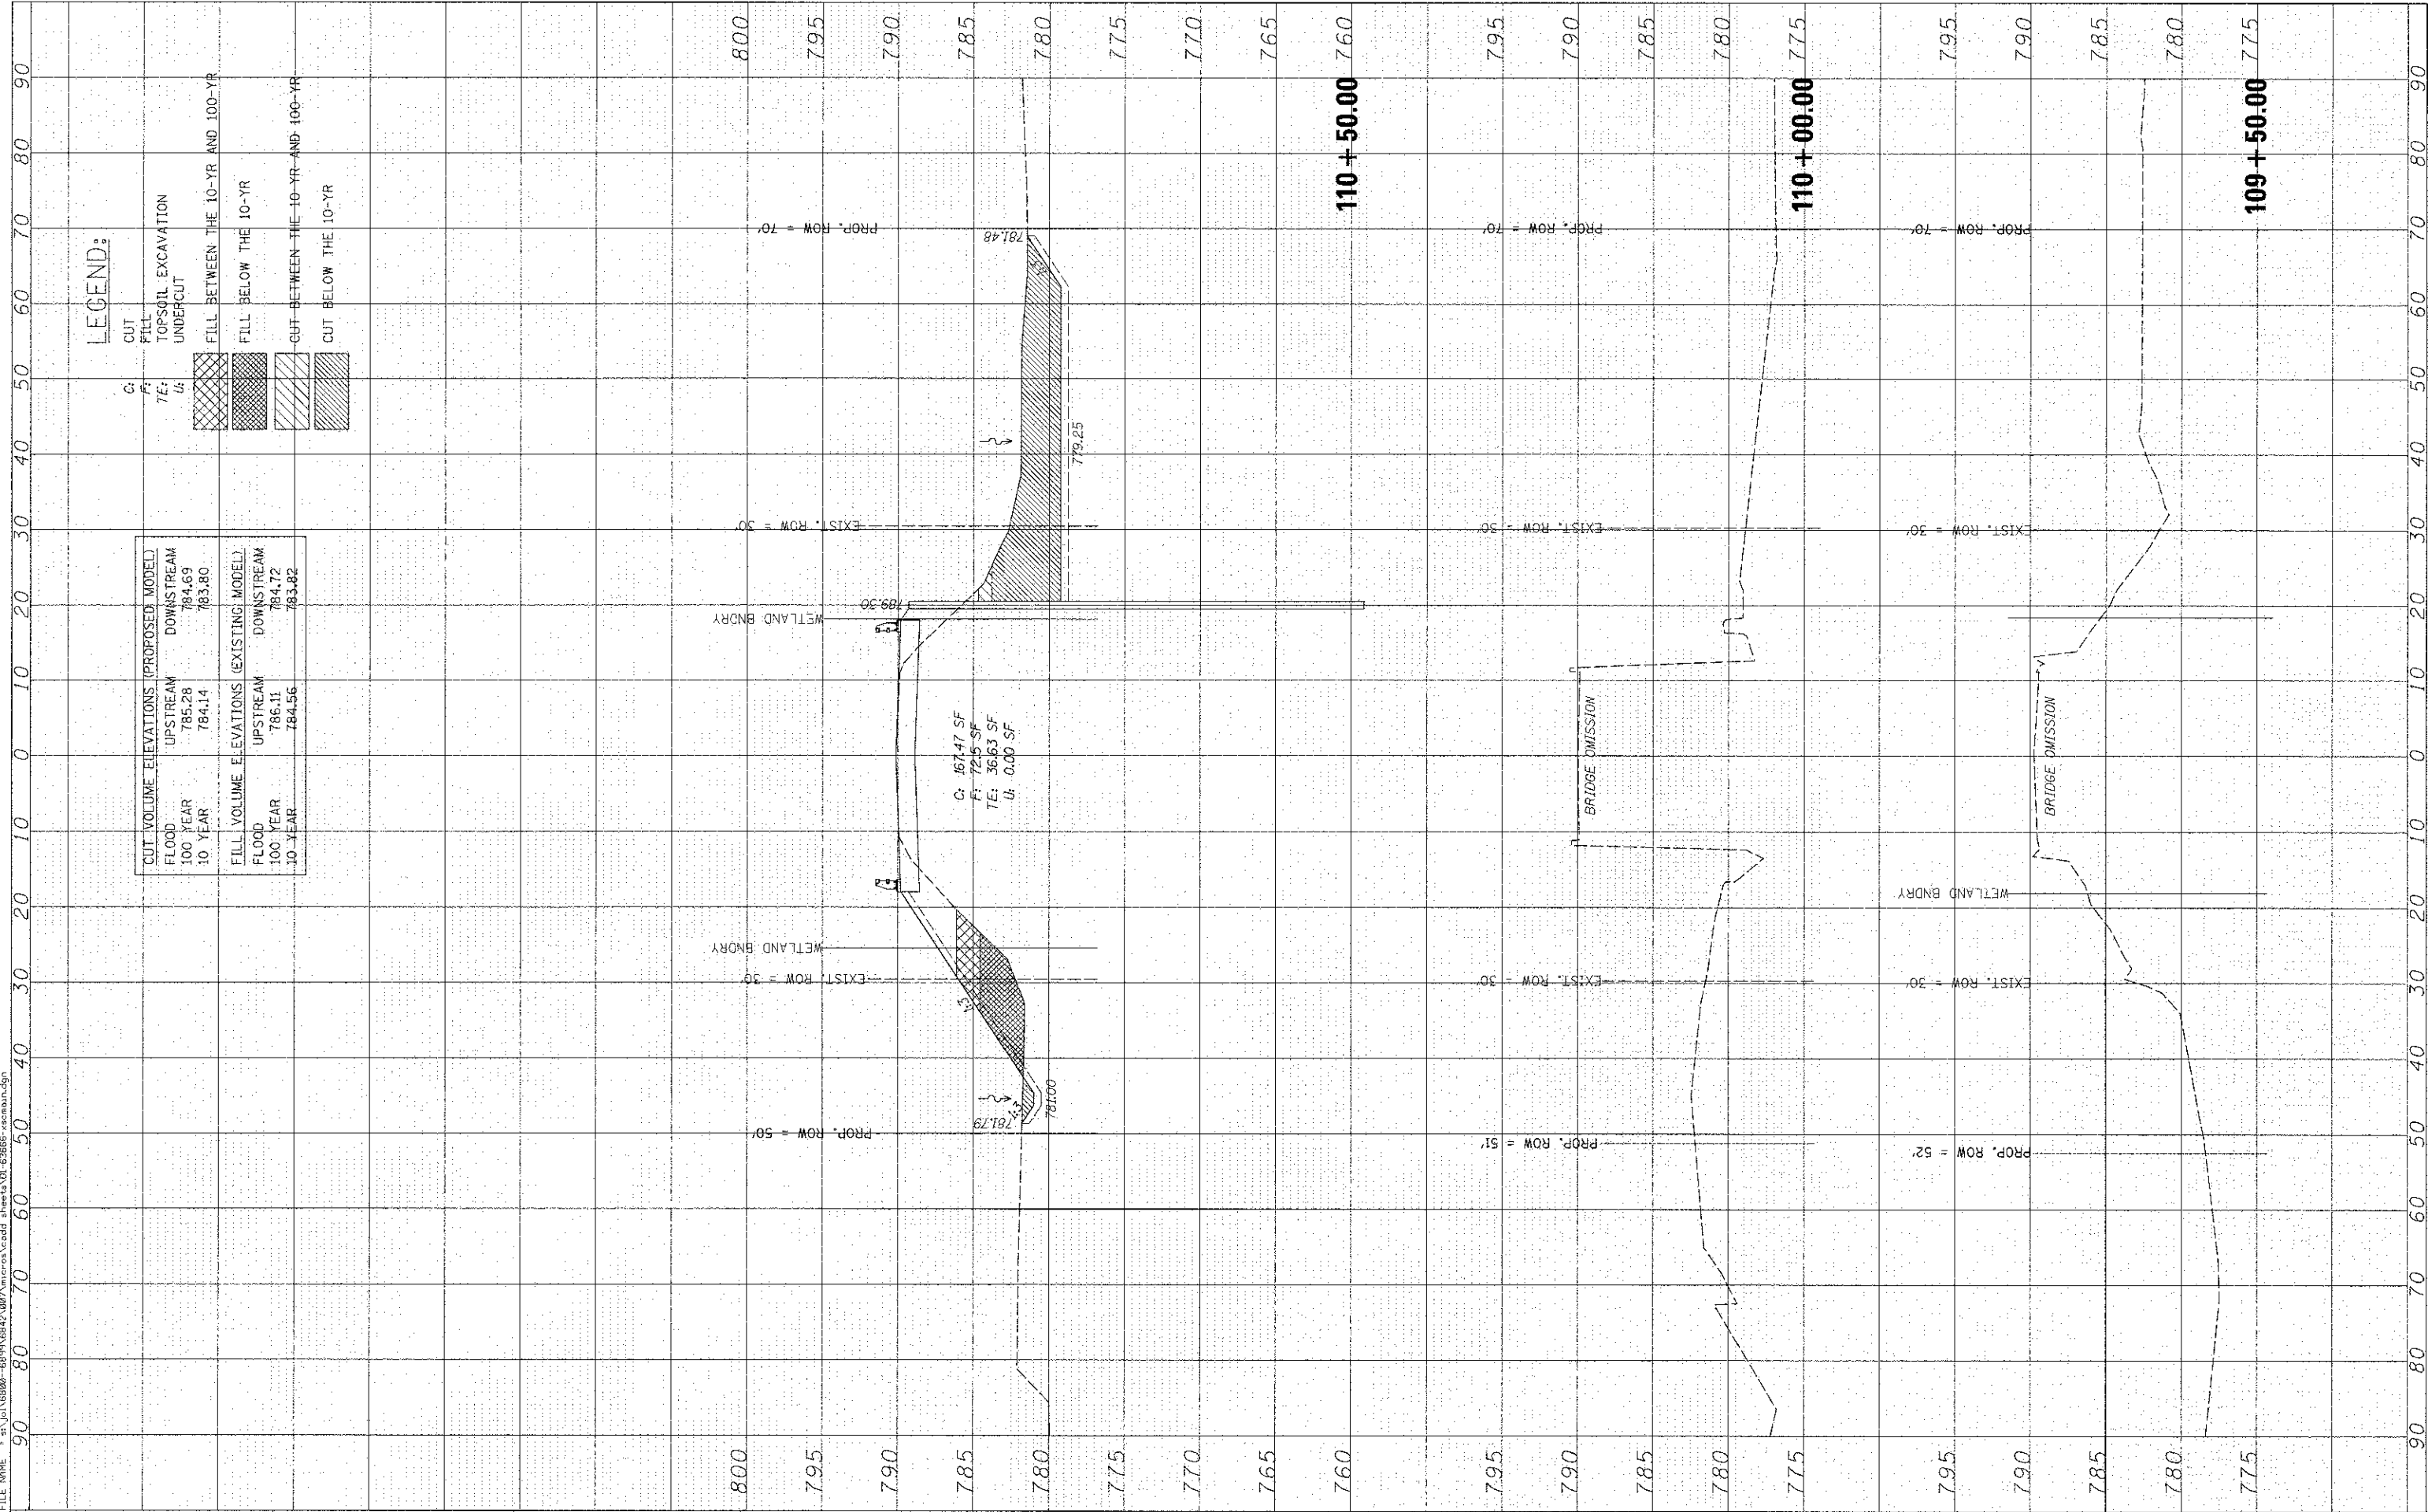

LEGEND:

CUT
 FILL
 TOPSOIL EXCAVATION
 UNDERCUT

C: 10-10-10
 F: 10-10-10
 U: 10-10-10

FILL BETWEEN THE 10-YR AND 100-YR
 FILL BELOW THE 10-YR
 CUT BETWEEN THE 10-YR AND 100-YR
 CUT BELOW THE 10-YR

CUT VOLUME ELEVATIONS (PROPOSED MODEL)	
FLOOD 100 YEAR	UPSTREAM 785.28
FLOOD 10 YEAR	UPSTREAM 784.14
FLOOD 100 YEAR	DOWNSTREAM 784.69
FLOOD 10 YEAR	DOWNSTREAM 783.80
FILL VOLUME ELEVATIONS (EXISTING MODEL)	
FLOOD 100 YEAR	UPSTREAM 786.11
FLOOD 10 YEAR	UPSTREAM 784.56
FLOOD 100 YEAR	DOWNSTREAM 784.72
FLOOD 10 YEAR	DOWNSTREAM 783.82

USER NAME: darrinw	DESIGNED: -	REVISED: -
PLOT SCALE: 10,0000 "/ IN.	DRAWN: -	REVISED: -
PLOT DATE: 5/23/2012	CHECKED: -	REVISED: -
	DATE: -	REVISED: -

**STATE OF ILLINOIS
 DEPARTMENT OF TRANSPORTATION**

CROSS SECTIONS

SCALE: SHEET OF SHEETS STA. 109+50.00 TO STA. 110+50.00

F.A.P. RTE. 646	SECTION 101 BR-3	COUNTY WHITESIDE	TOTAL SHEETS 77	SHEET NO. 75
			CONTRACT NO. 64C17	
ILLINOIS FED. AID PROJECT				