


F.A.S. RTE.	SECTION	COUNTY	TOTAL SHEETS	SHEET NO.
28	08-00355-00-BR	MCHENRY	2	1
		ILLINOIS	CONTRACT NO. TBD	

STATE OF ILLINOIS
DEPARTMENT OF TRANSPORTATION
DIVISION OF HIGHWAYS


PLANS FOR PROPOSED FEDERAL AID HIGHWAY

F.A.S ROUTE 28 (LAWRENCE ROAD)
OVER PISCASAW CREEK
SECTION 08-00355-01-BR
PROJECT BRS-0111(049)
JOB R-55-001-97
BRIDGE REPLACEMENT
McHENRY COUNTY

INDEX OF SHEETS
SHEET 1 - COVER SHEET
SHEET 2 - PLAT OF HIGHWAYS

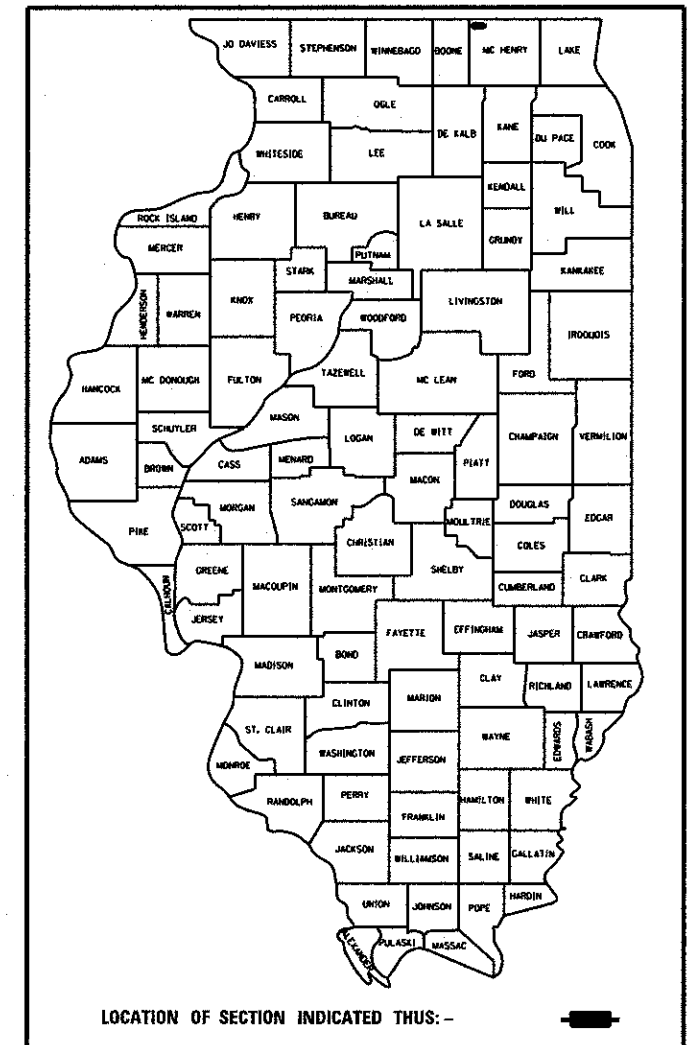

**BEGIN IMPROVEMENT
AT STA. 202+00.00
END IMPROVEMENT
AT STA. 212+00.00
EXIST SN 056-3010
PROP SN 056-3184**

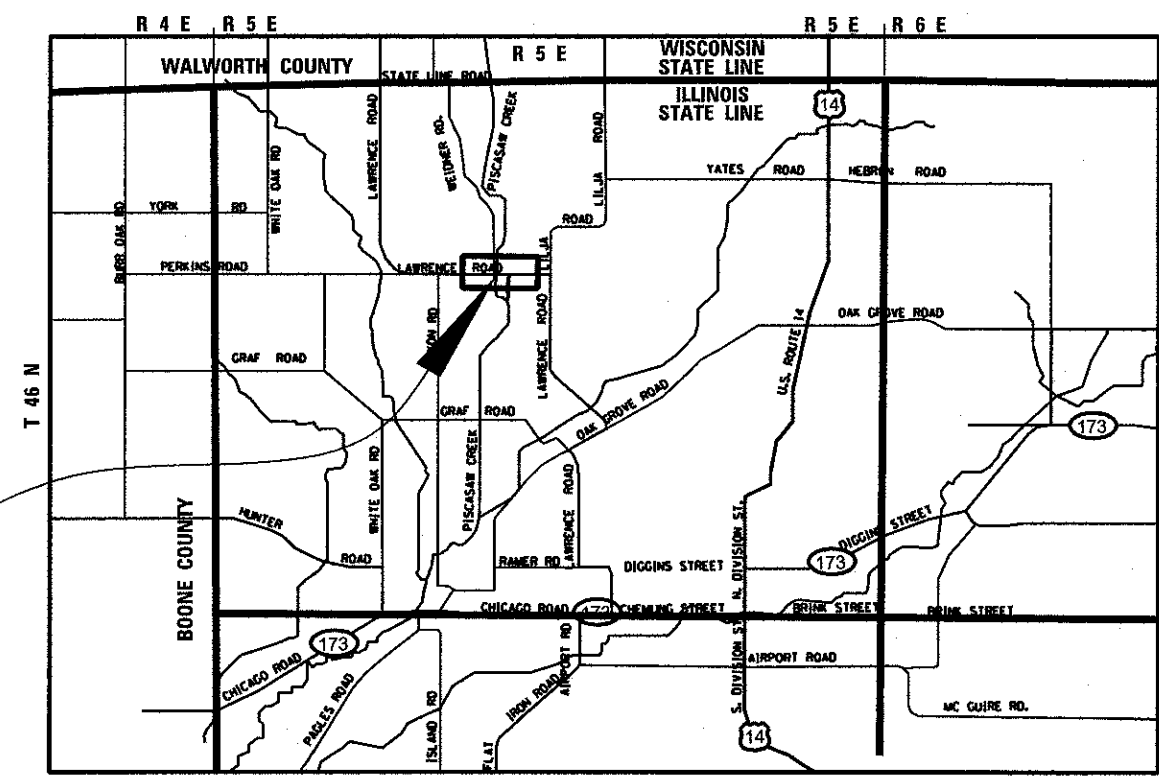

LOCATION MAP

MAP SCALE: NTS
CHEMUNG TOWNSHIP

**PROJECT LOCATION
LAWRENCE RD. BRIDGE
REPLACEMENT**

**PROJECT LOCATED IN
CHEMUNG TOWNSHIP**

DATE	DESCRIPTION	DATE	DESCRIPTION
6-8-11	ORIGINAL	9-12-11	IDOT REV.
6-22-11	C'NTY REV.	11-09-11	ROW REV.
7-13-11	C'NTY REV.	12-12-11	IDOT REV.
		01-19-12	IDOT REV.

STATE OF ILLINOIS
DEPARTMENT OF TRANSPORTATION
DIVISION OF HIGHWAYS

APPROVED _____ 20 _____
COUNTY OF MCHENRY, COUNTY ENGINEER

PASSED _____ 20 _____
DISTRICT ONE ENGINEER OF LOCAL ROADS & STREETS

RELEASING FOR BID
BASED ON LIMITED
REVIEW _____ 20 _____
DEPUTY DIRECTOR OF HIGHWAYS, REGION ONE ENGINEER

LAWRENCE ROAD GROSS AND NET LENGTH = 1,200 FT. = 0.028 MILES

PART OF SECTION 16, T46 N, R 5 E, OF THE 3RD P.M.- McHENRY COUNTY, ILLINOIS

J.U.L.I.E.
JOINT UTILITY LOCATION INFORMATION
FOR EXCAVATION
1-800-892-0123 OR 811

CONTRACT NO. TBD

Bollinger, Lach & Associates, Inc.
333 PIERCE ROAD SUITE 200 ITASCA, IL 60143
P(630) 438 6400 F(630) 438 6444 www.bollingerlach.com
ITASCA • CHICAGO • ALGONQUIN • LAKE GENEVA • SOUTH BEND • INDIANAPOLIS

**PRINTED BY THE AUTHORITY
OF THE STATE OF ILLINOIS**