



NO ACCESS ALLOWED FROM TOLLWAY  
 EXISTING EDGE OF SHOULDER  
 VETERANS MEMORIAL TOLLWAY  
 ILLINOIS STATE TOLL HIGHWAY AUTHORITY

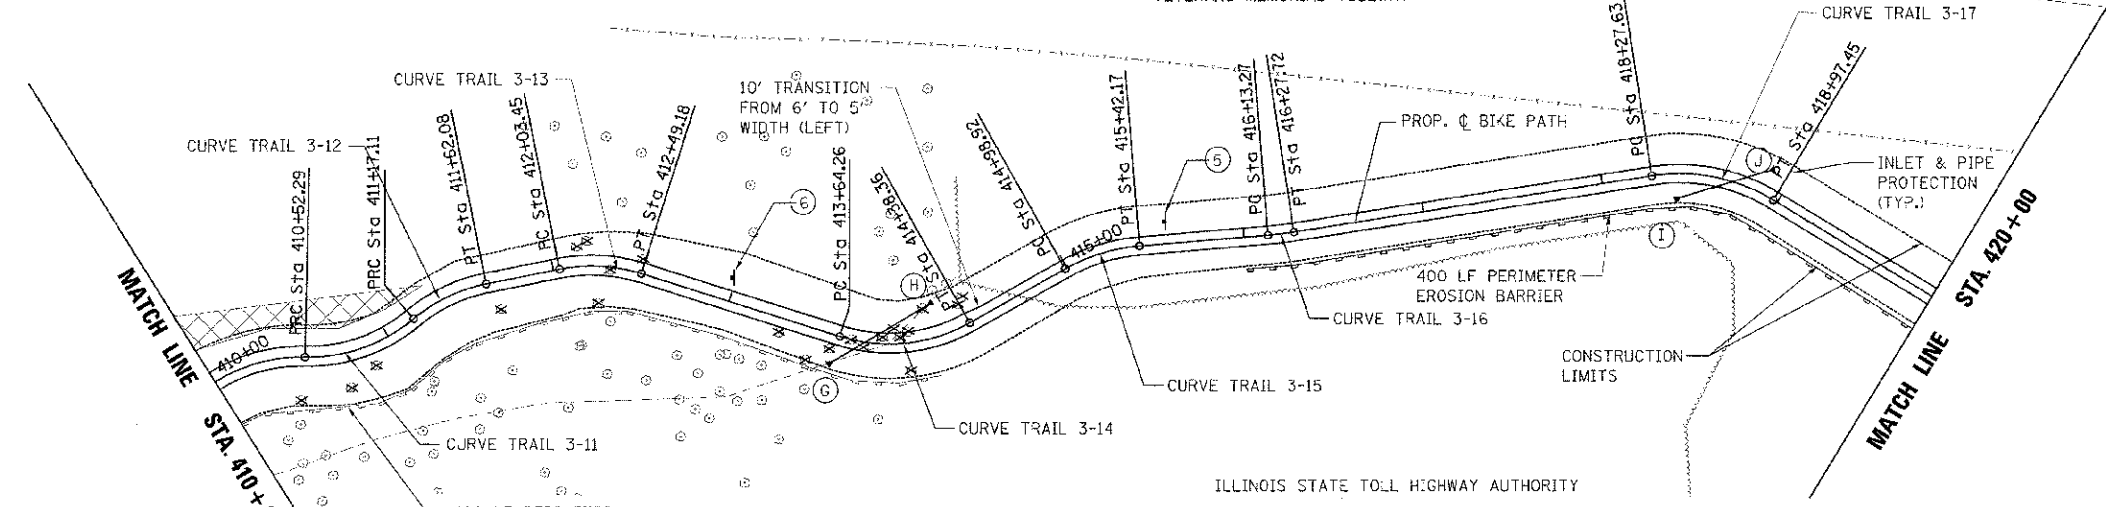



**LEGEND**  
 SELECTIVE CLEARING AREA. ALL SHRUBS AND MOST TREES LESS THAN 6" IN SHALL BE REMOVED. REMOVAL SHALL CONSIST OF CUTTING THE TRUNK AT A HEIGHT OF 2" ABOVE GRADE AND THEN APPLYING HERBICIDE. ENGINEER WILL MARK TREES TO REMAIN. THIS WORK WILL BE PAID FOR PER ACRE OF CLEARING, SPECIAL.

- ⑤ W7-5, HILL, 18" X 18"
- ⑥ W1-5, CURVES, 18" X 18"

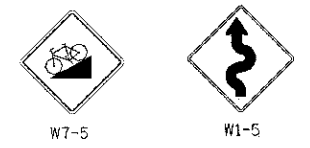

CURVE 3-11	CURVE 3-12	CURVE 3-13	CURVE 3-14	CURVE 3-15	CURVE 3-16	CURVE 3-17
PI STA. = 410+86.18	PI STA. = 411+40.08	PI STA. = 412+26.82	PI STA. = 414+03.56	PI STA. = 415+20.89	PI STA. = 416+20.50	PI STA. = 418+64.03
Δ = 41° 16' 10" (LT)	Δ = 28° 37' 42" (RT)	Δ = 29° 06' 37" (RT)	Δ = 47° 10' 31" (LT)	Δ = 24° 46' 50" (RT)	Δ = 4° 08' 22" (LT)	Δ = 40° 00' 23" (RT)
D = 63° 39' 43"	D = 63° 39' 43"	D = 63° 39' 43"	D = 63° 39' 43"	D = 57° 17' 45"	D = 28° 38' 52"	D = 57° 17' 45"
R = 90.00'	R = 90.00'	R = 90.00'	R = 90.00'	R = 100.00'	R = 200.00'	R = 100.00'
T = 33.89'	T = 22.96'	T = 23.37'	T = 39.30'	T = 21.97'	T = 7.23'	T = 36.40'
L = 64.83'	L = 44.97'	L = 45.73'	L = 74.10'	L = 43.25'	L = 14.45'	L = 69.82'
E = 6.17'	E = 2.88'	E = 2.98'	E = 8.21'	E = 2.38'	E = 0.13'	E = 6.42'
e = 2.0%	e = 2.0%	e = 2.0%	e = 2.0%	e =	e =	e =
P.C. STA. = 410+52.29	P.C. STA. = 411+17.11	P.C. STA. = 412+03.45	P.C. STA. = 413+64.26	P.C. STA. = 414+98.92	P.C. STA. = 416+13.27	P.C. STA. = 418+27.63
P.T. STA. = 411+17.11	P.T. STA. = 411+62.08	P.T. STA. = 412+49.18	P.T. STA. = 414+38.36	P.T. STA. = 415+42.17	P.T. STA. = 416+27.72	P.T. STA. = 418+97.45

- ① STA. 413+79, 15" CLASS A, TYPE 1
- ② INV=672.0, 15" FES WITH RIP RAP
- ③ INV=674.0, 15" FES WITH RIP RAP
- ④ STA. 418+73, 15" CLASS A, TYPE 1
- ⑤ INV=687.0, 15" FES WITH RIP RAP
- ⑥ INV=688.5, 15" FES WITH RIP RAP

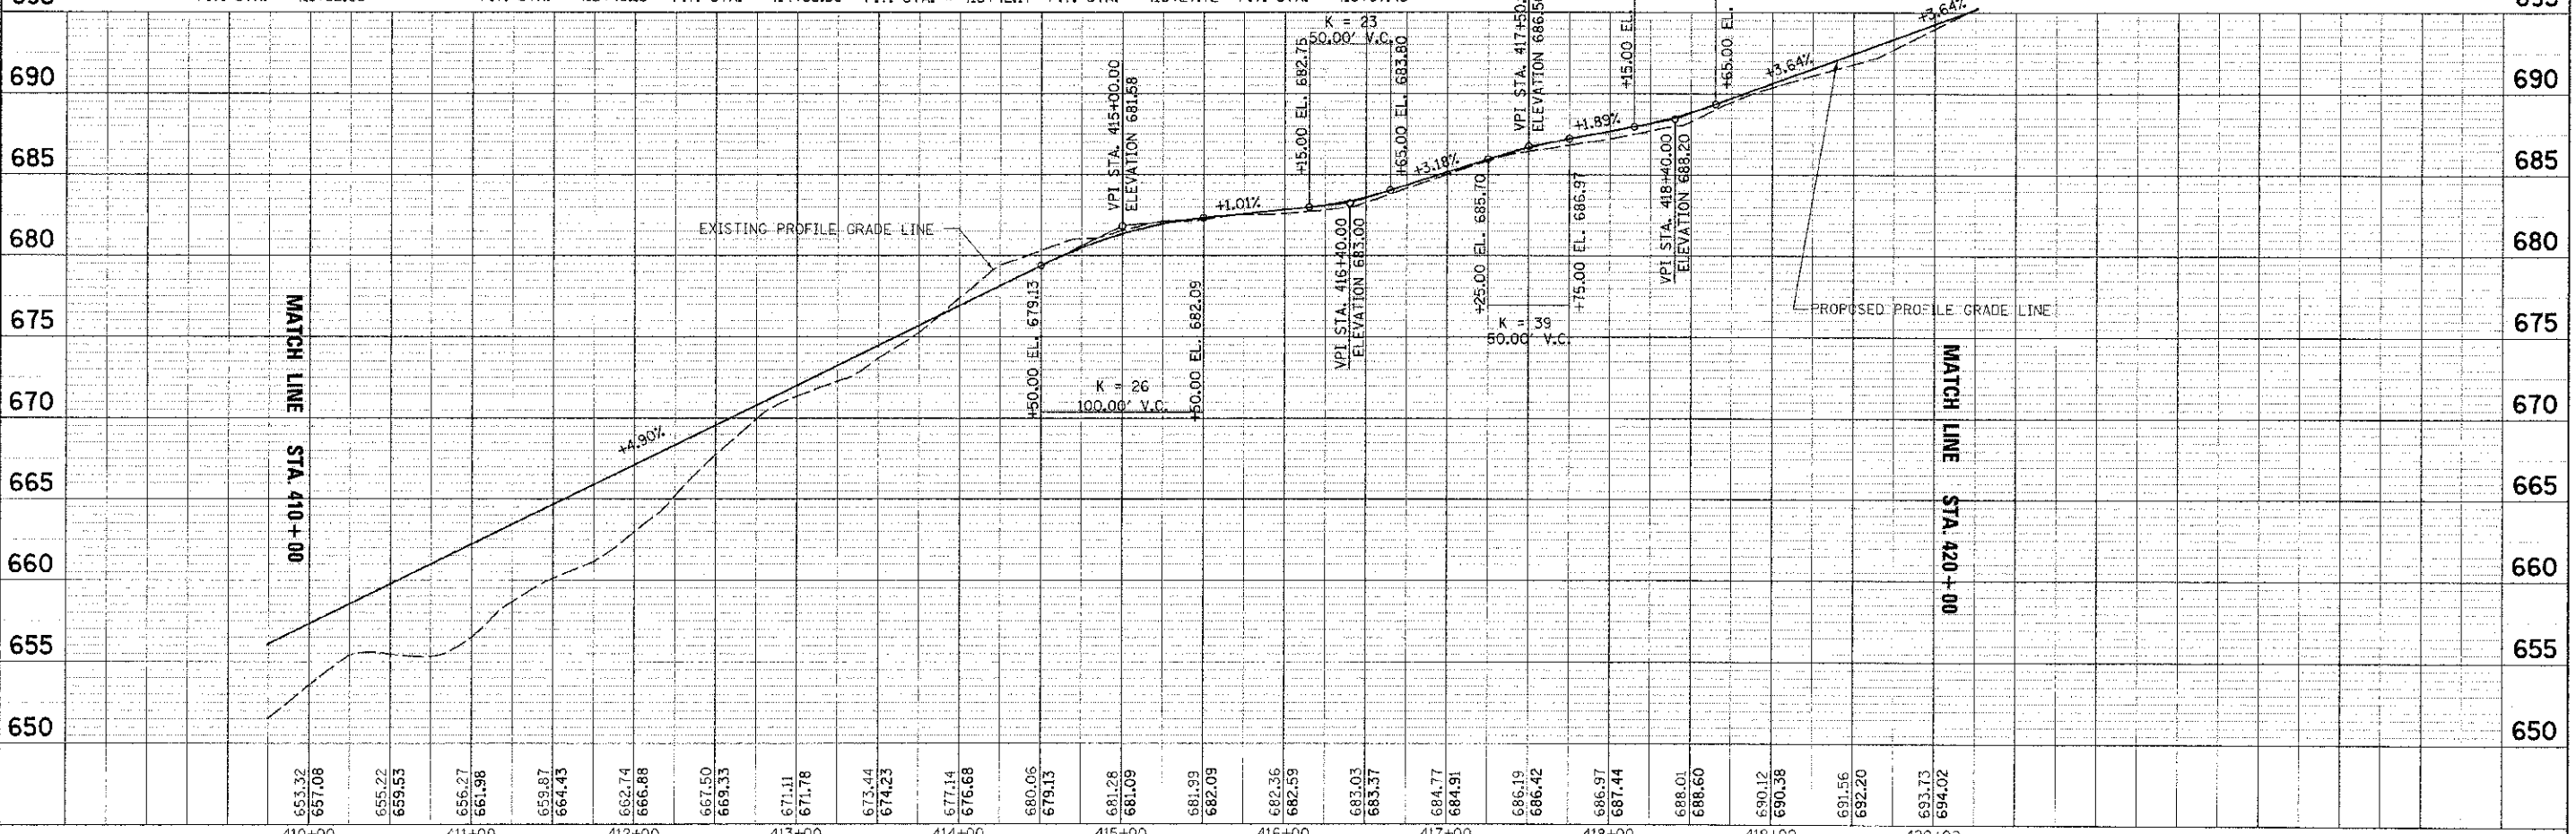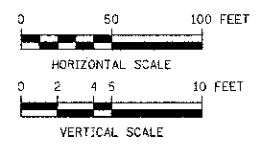

653.32	657.08	655.22	659.53	656.27	661.98	659.87	664.43	662.74	666.88	667.50	669.33	671.11	671.78	673.44	674.23	677.14	676.68	680.06	679.13	681.28	681.09	681.99	682.09	682.36	682.59	683.03	683.37	684.77	684.91	686.19	686.42	686.97	687.44	688.01	688.60	690.12	690.38	691.56	692.20	693.73	694.02		
410+00	411+00	412+00	413+00	414+00	415+00	416+00	417+00	418+00	419+00	420+00																																	



DESIGNED	NSB	REVISED	
DRAWN	NSB	REVISED	
CHECKED	DDL	REVISED	
DATE	8/20/12	REVISED	

FOREST PRESERVE DISTRICT  
 OF WILL COUNTY, ILLINOIS

VETERANS TRAIL - NORTH  
 PLAN-PROFILE DRAWING

SECTION	COUNTY	TOTAL SHEET NO.
11-F3000-00-BT	WILL	27
		6
CONTRACT NO. 63728		

SCALE: 1" = 50' SHEET NO. OF SHEETS STA. 409+00 TO STA. 418+00