
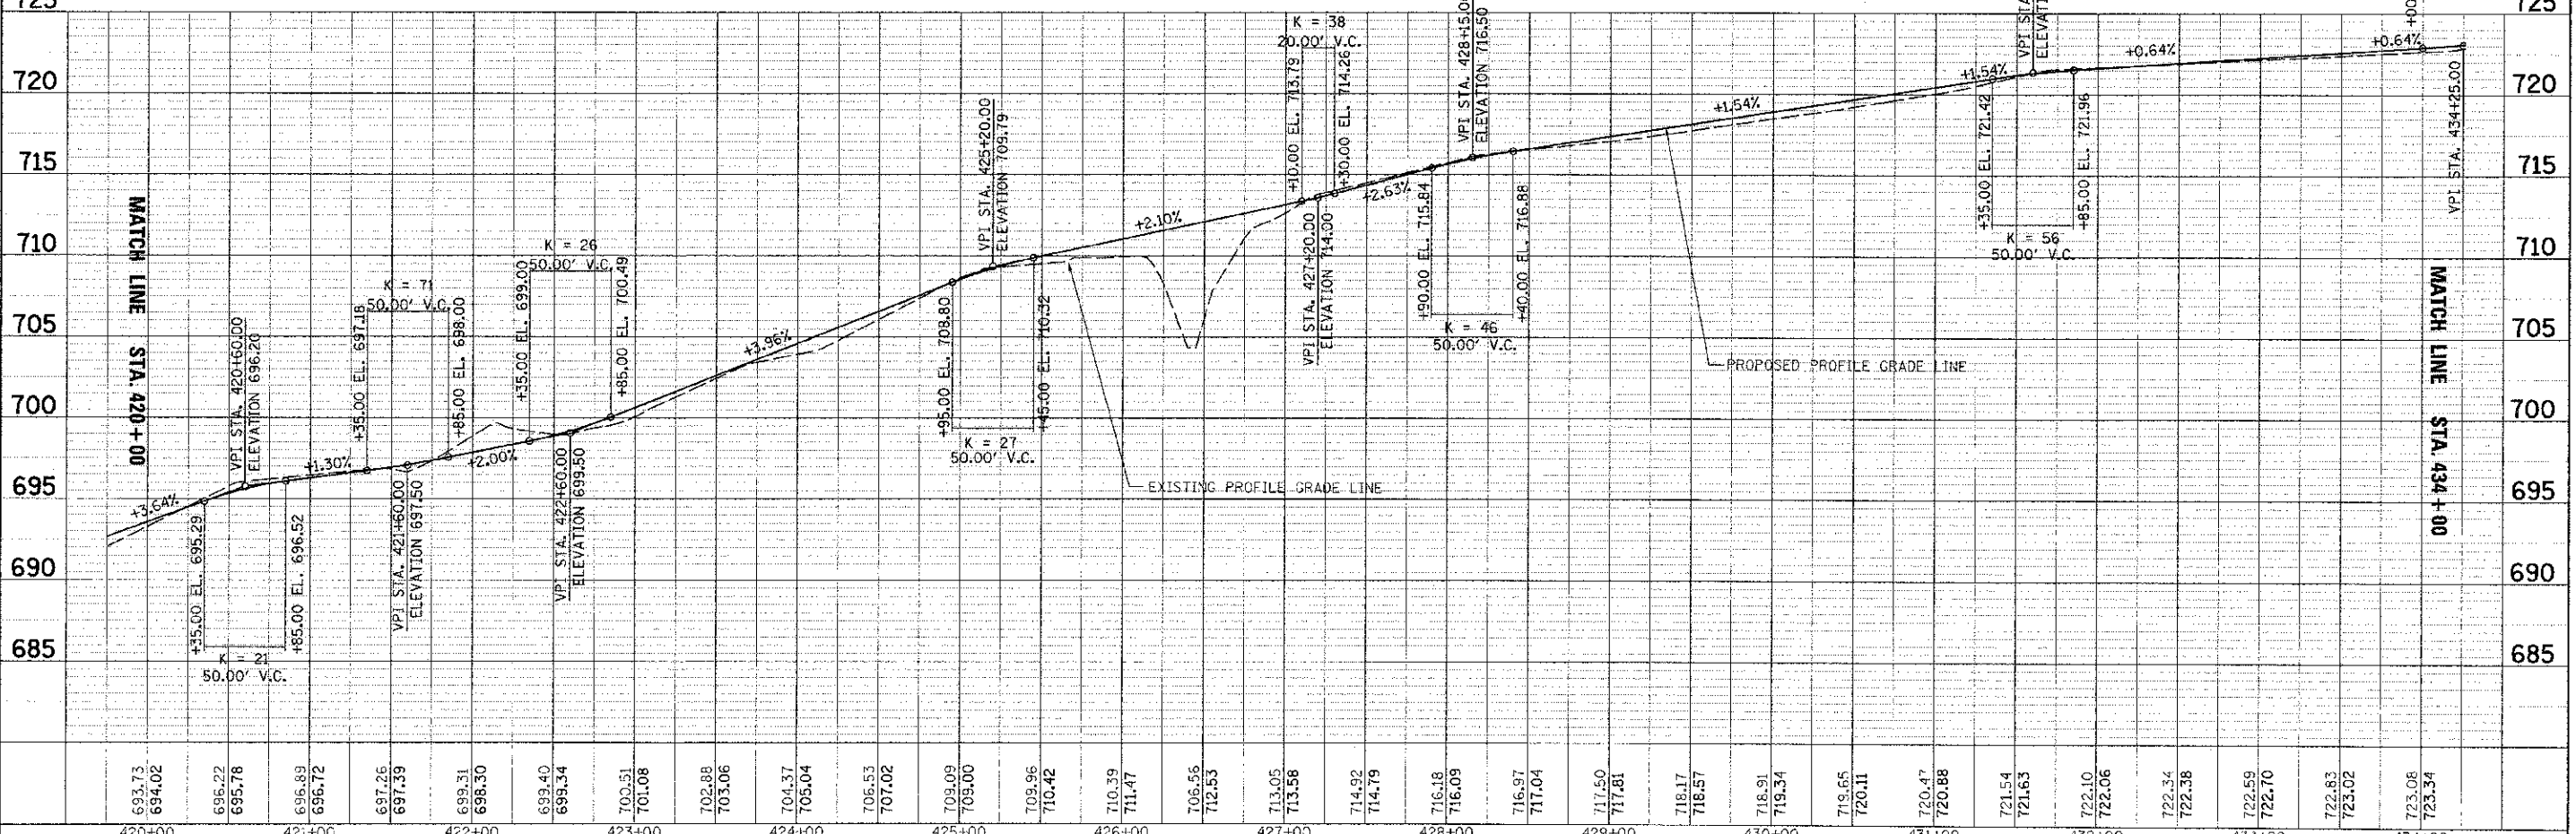
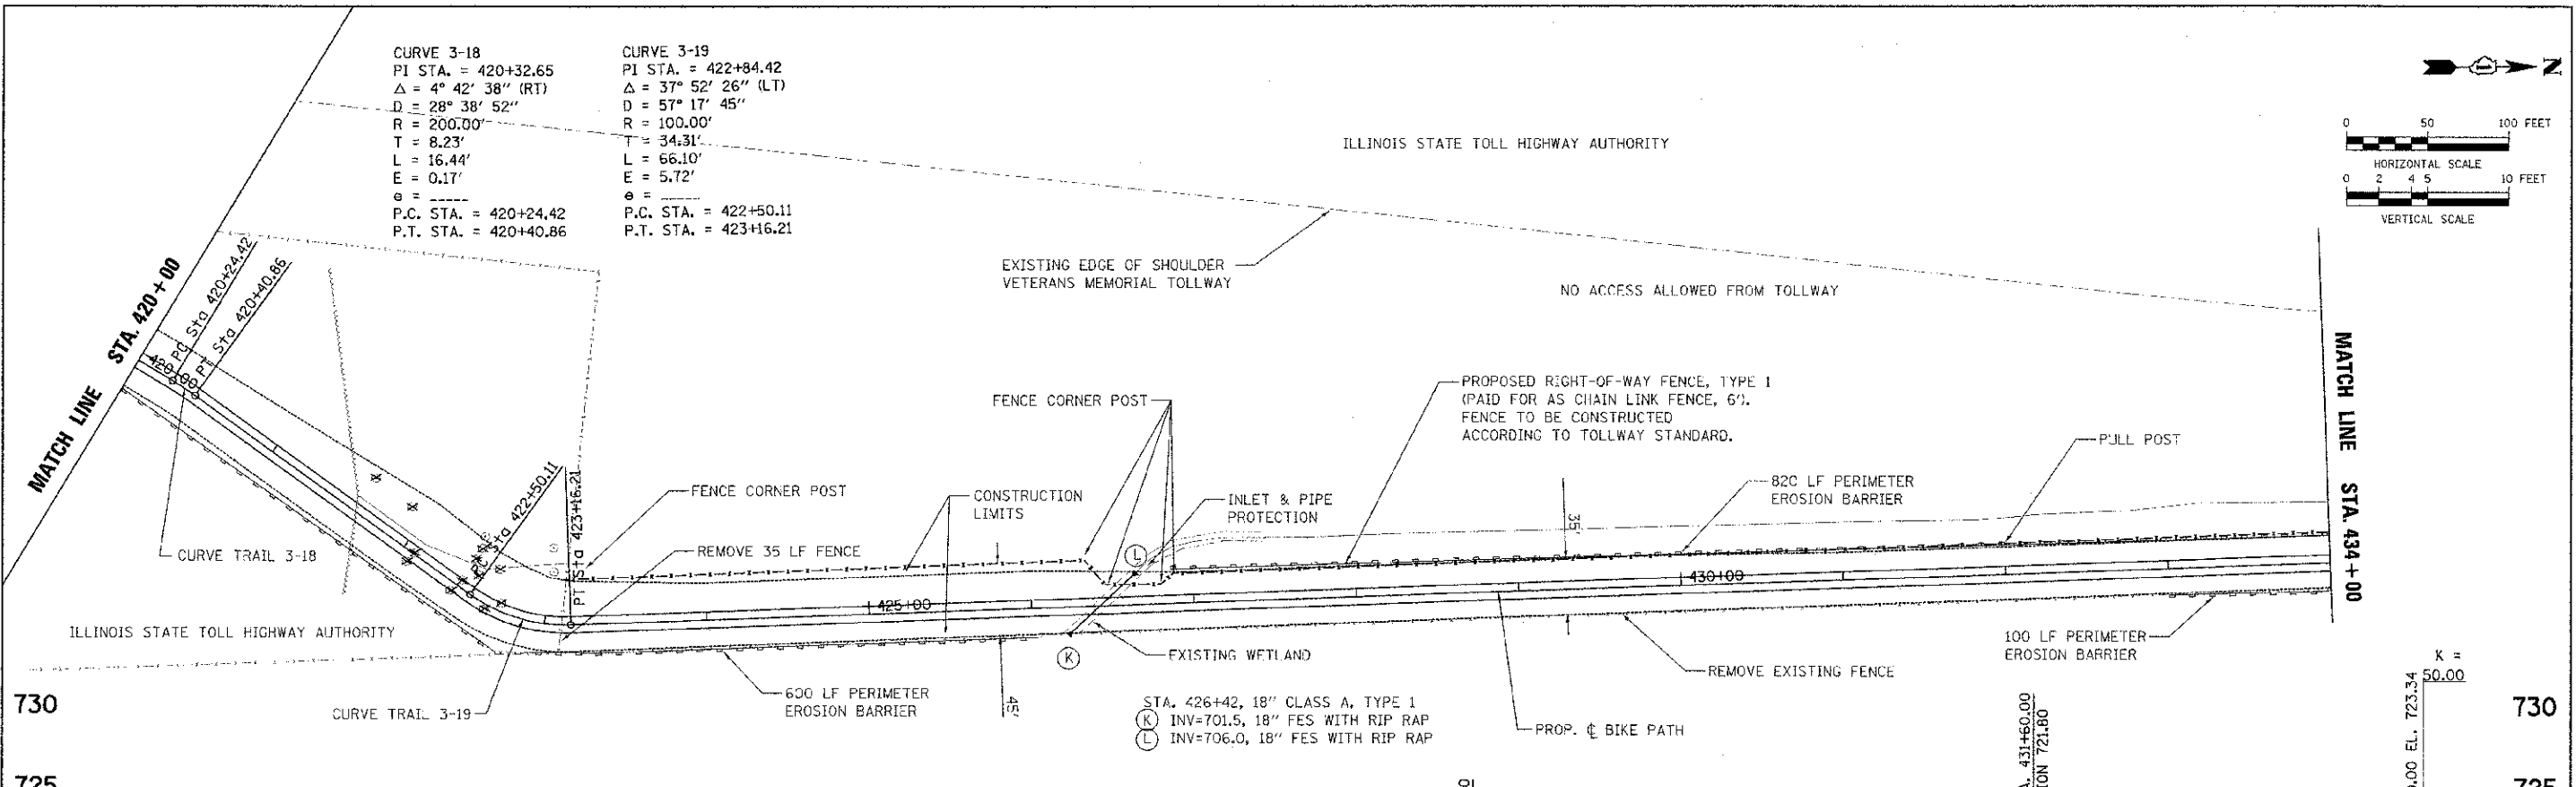


DATE	3/1/10
BY	NSB
CHECKED	DDL
DATE	8/20/12

PROJECT	FOREST PRESERVE DISTRICT OF WILL COUNTY, ILLINOIS
SHEET NO.	27
TOTAL SHEETS	7

CURVE 3-18
 PI STA. = 420+32.65
 $\Delta = 4^\circ 42' 38''$ (RT)
 $D = 28^\circ 38' 52''$
 $R = 200.00'$
 $T = 8.23'$
 $L = 16.44'$
 $E = 0.17'$
 $e =$
 P.C. STA. = 420+24.42
 P.T. STA. = 420+40.86

CURVE 3-19
 PI STA. = 422+84.42
 $\Delta = 37^\circ 52' 26''$ (LT)
 $D = 57^\circ 17' 45''$
 $R = 100.00'$
 $T = 34.31'$
 $L = 66.10'$
 $E = 5.72'$
 $e =$
 P.C. STA. = 422+50.11
 P.T. STA. = 423+16.21

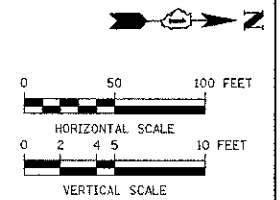

693.73	694.02	696.22	695.78	696.89	696.72	697.26	697.39	699.31	698.30	699.40	699.34	700.51	701.08	702.88	703.06	704.37	705.04	706.53	707.02	709.09	709.00	709.96	710.42	710.39	711.47	706.56	712.53	713.05	713.58	714.92	714.79	716.18	716.09	716.97	717.04	717.50	717.81	718.17	718.57	718.91	719.34	719.65	720.11	720.47	720.88	721.54	721.63	722.10	722.06	722.34	722.38	722.59	722.70	722.83	723.02	723.08	723.34
420+00	421+00	422+00	423+00	424+00	425+00	426+00	427+00	428+00	429+00	430+00	431+00	432+00	433+00	434+00	



DESIGNED - NSB
 DRAWN - NSB
 CHECKED - DDL
 DATE - 8/20/12

FOREST PRESERVE DISTRICT
 OF WILL COUNTY, ILLINOIS

VETERANS TRAIL - NORTH
 PLAN-PROFILE DRAWING

SECTION	11-F3000-00-BT	COUNTY	WILL	TOTAL SHEETS	27	SHEET NO.	7
CONTRACT NO. 63728							

SCALE: 1" = 50' SHEET NO. OF SHEETS STA. 428+00 TO STA. 431+00