


DATE	BY
APPROVED	BY
DESIGNED	BY
CHECKED	BY
DRAWN	BY
PLotted	BY
DATE	BY

DATE	BY
APPROVED	BY
DESIGNED	BY
CHECKED	BY
DRAWN	BY
PLotted	BY
DATE	BY

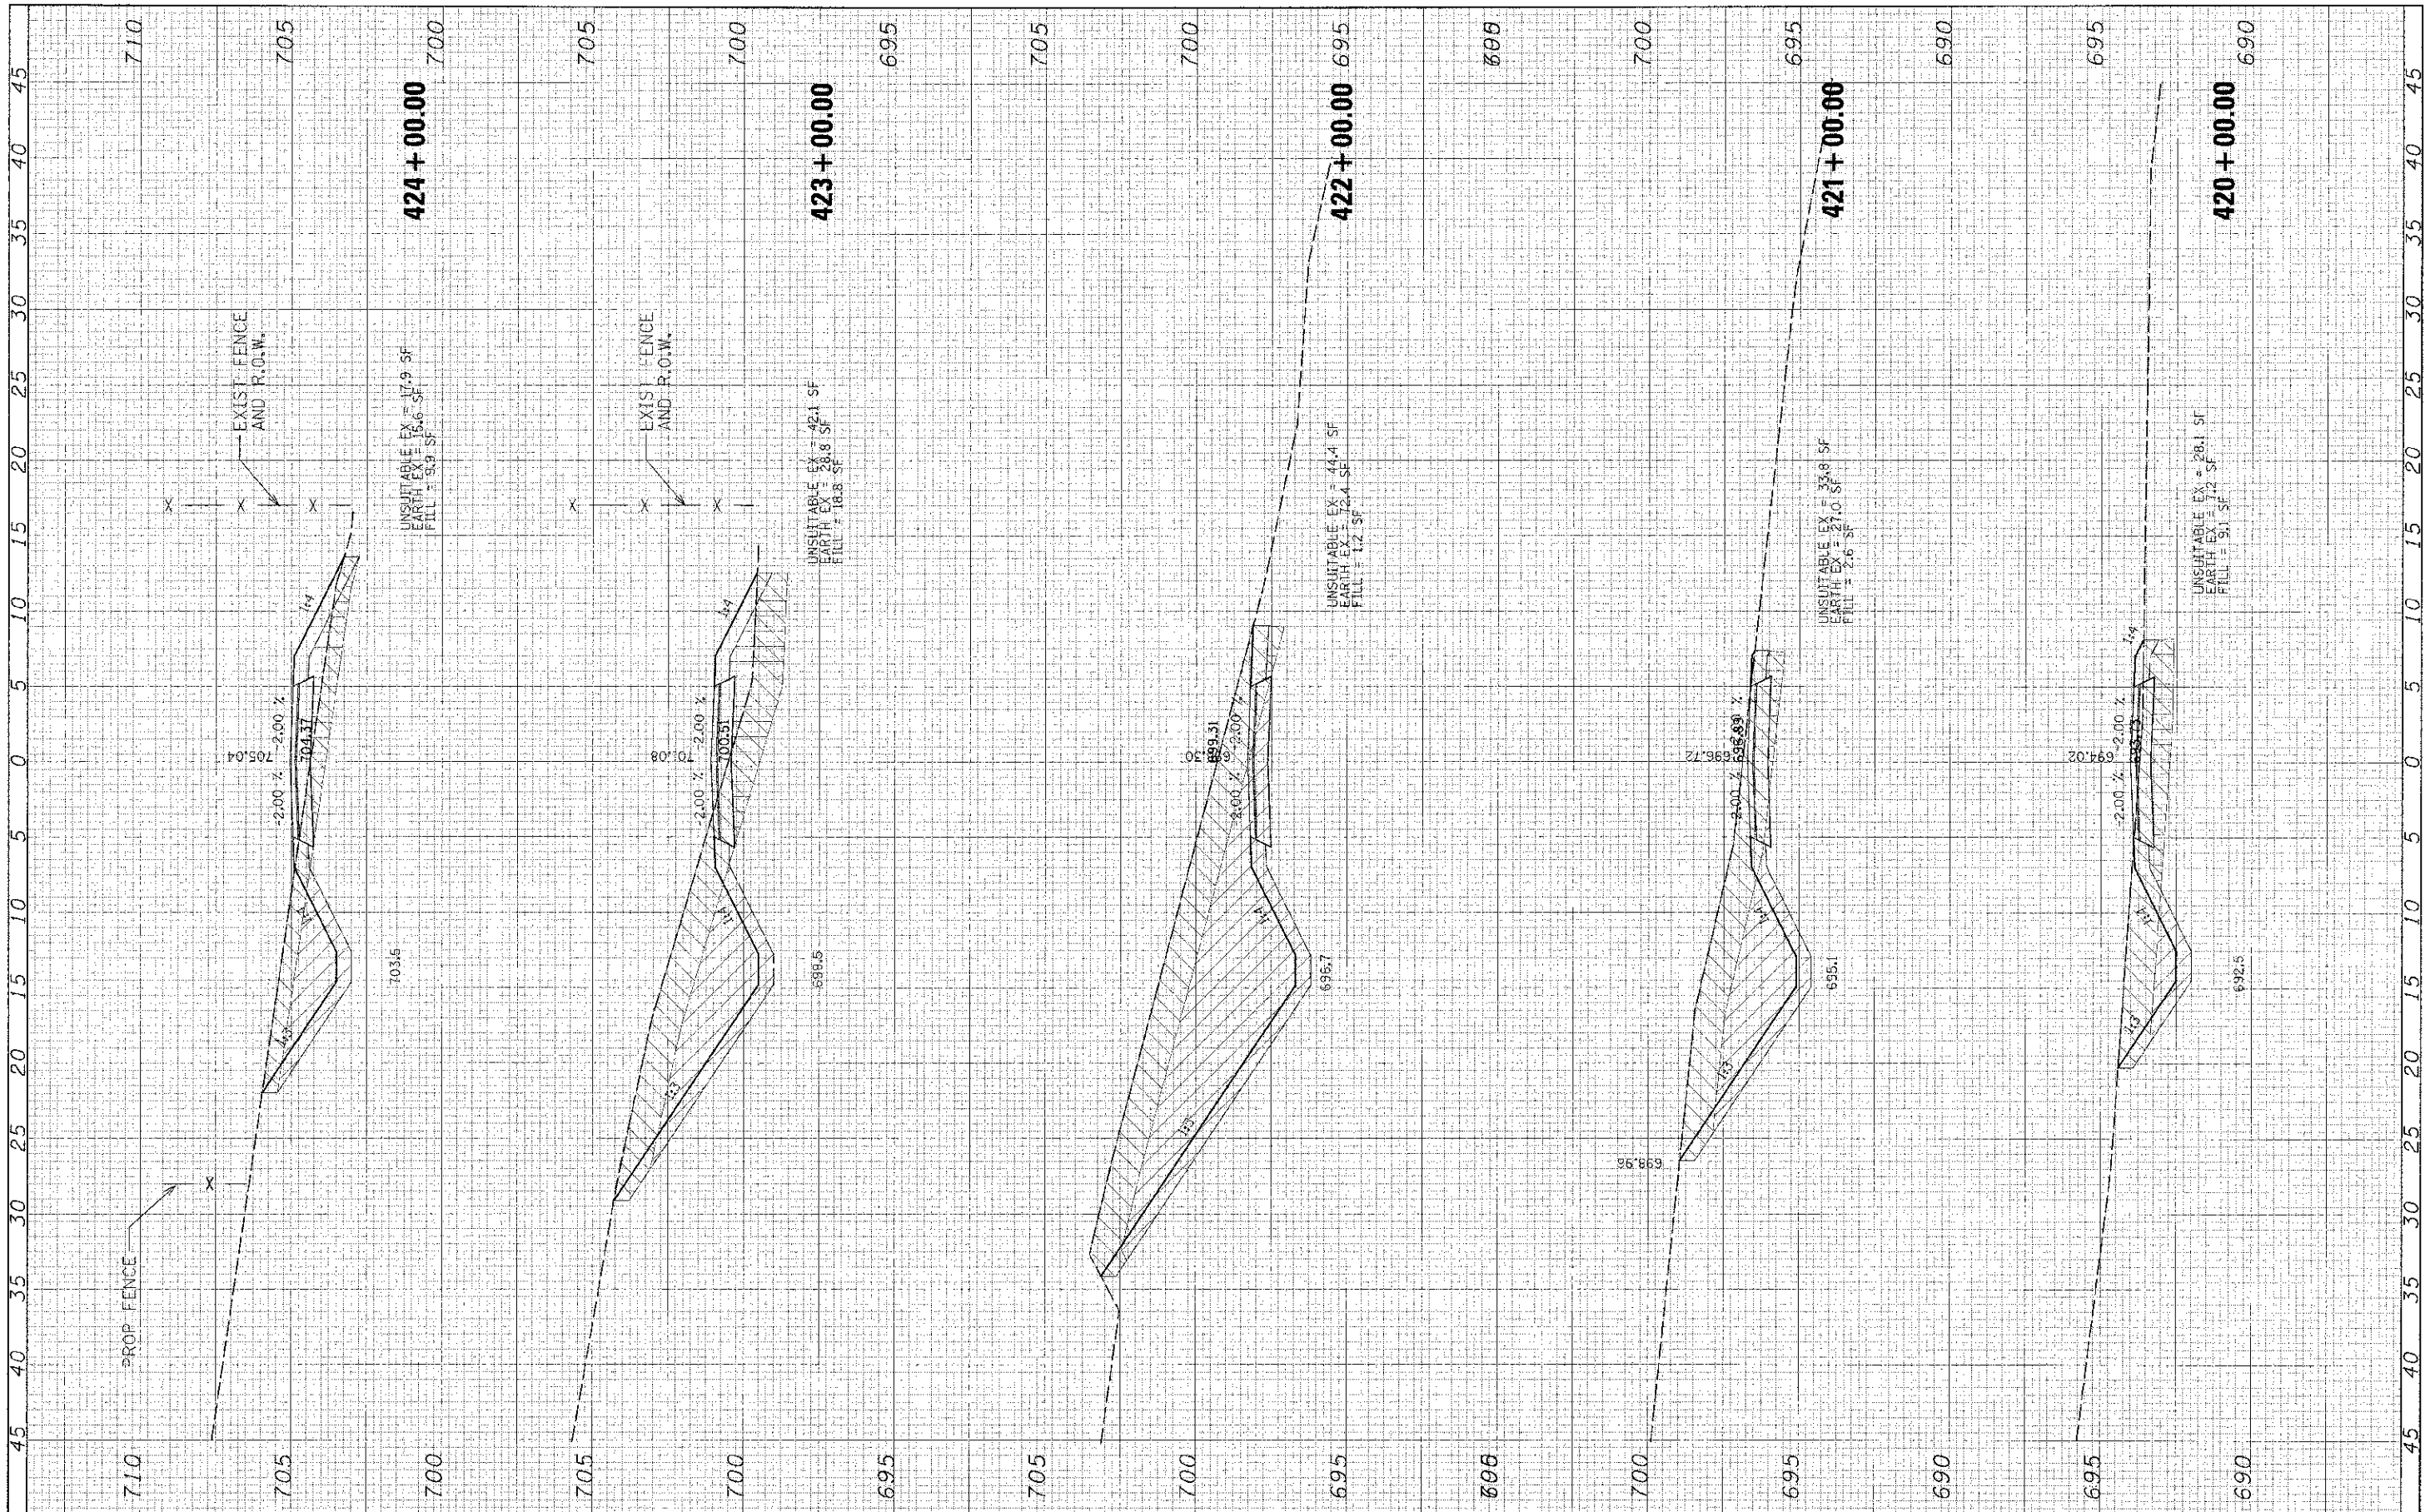

FILE NAME	USER NAME =	DESIGNED	REVISED	STATE OF ILLINOIS DEPARTMENT OF TRANSPORTATION	BICYCLE PATH CROSS SECTIONS			F.A. RTE.	SECTION	COUNTY	TOTAL SHEETS	SHEET NO.
#FILE #		DRAWN	REVISED		11-F3C00-00-BT	WILL	27	23				
		CHECKED	REVISED		SCALE: SHEET NO. OF SHEETS STA. 420+00.00 TO STA. 424+00.00			CONTRACT NO. 63728				
		DATE 8/20/12	REVISED		ILLINOIS FED. AID PROJECT							