


DATE	3/1/12
DESIGNED	DAVID ANDREWS
DRAWN	DAVID ANDREWS
CHECKED	DAVID ANDREWS
DATE	8/26/12

DATE	3/1/12
DESIGNED	DAVID ANDREWS
DRAWN	DAVID ANDREWS
CHECKED	DAVID ANDREWS
DATE	8/26/12

730

FILE NAME: S1117.dwg
 USER: DAVID ANDREWS
 PLOT SCALE: 1/8" = 1'-0"
 PLOT DATE: 8/26/12

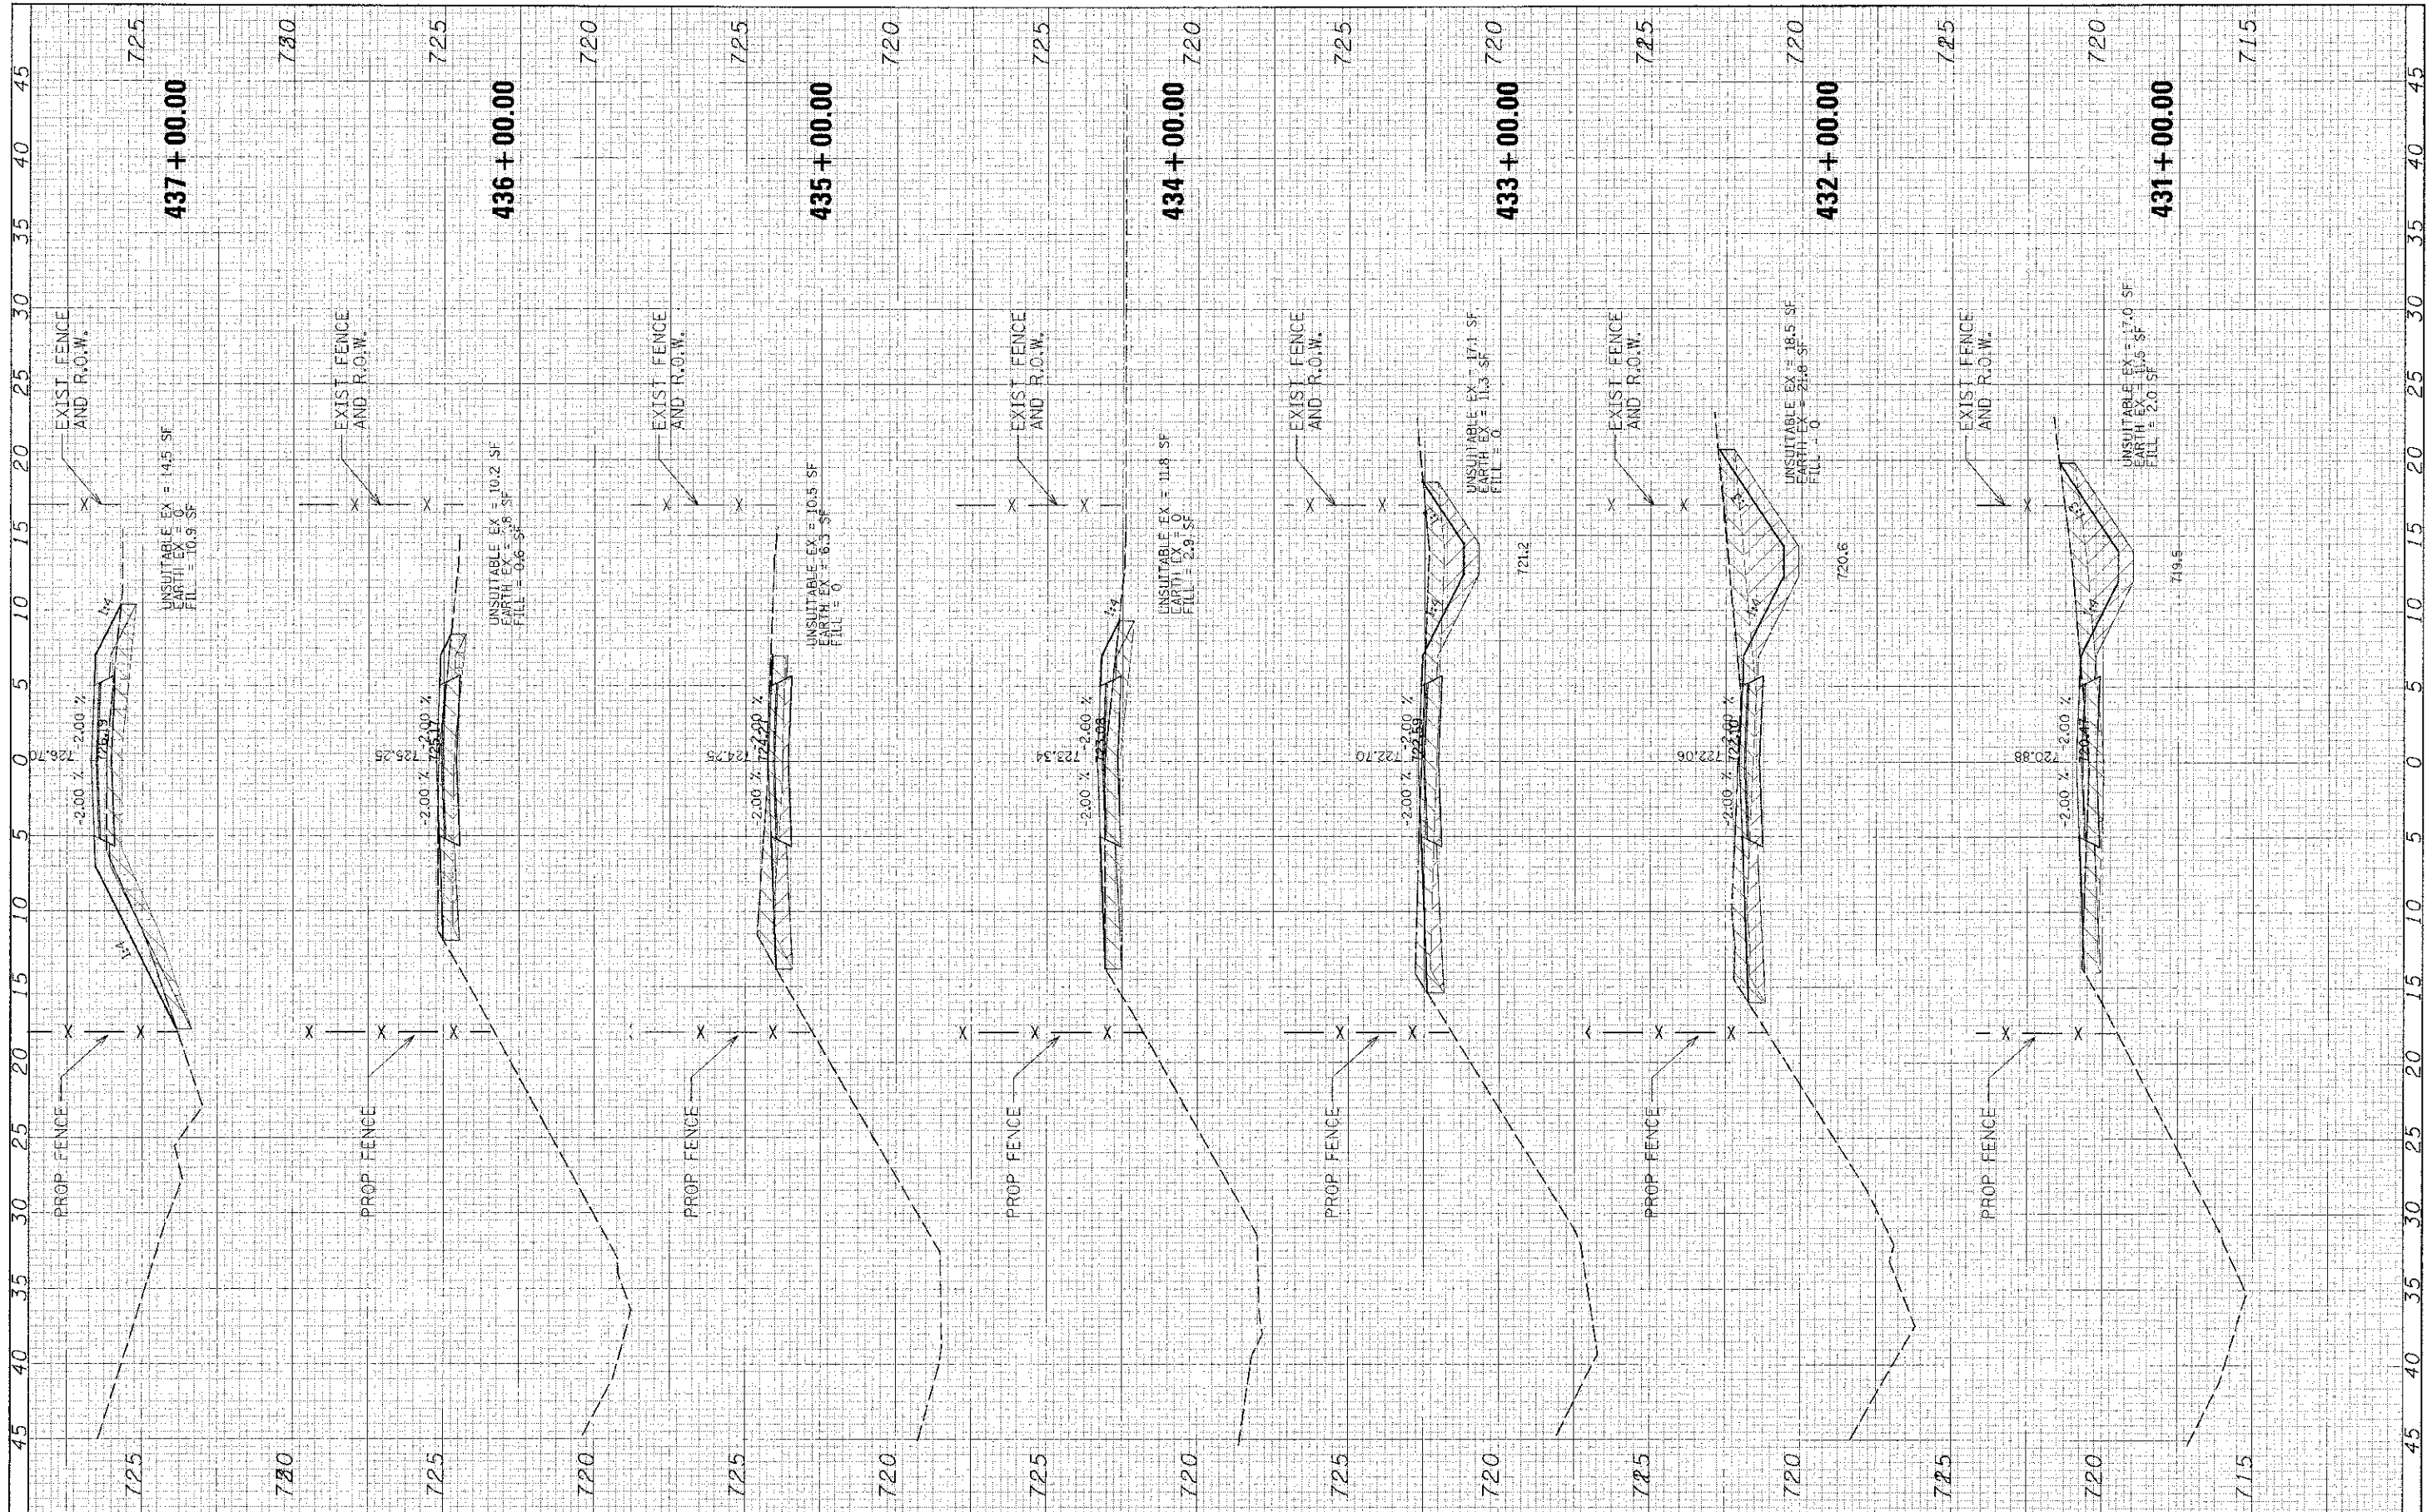

730

DESIGNED	DAVID ANDREWS
DRAWN	DAVID ANDREWS
CHECKED	DAVID ANDREWS
DATE	8/26/12

REVISED	
REVISED	
REVISED	
REVISED	

**STATE OF ILLINOIS
 DEPARTMENT OF TRANSPORTATION**

BICYCLE PATH CROSS SECTIONS

SCALE: SHEET NO. OF SHEETS STA. 431+00.00 TO STA. 437+00.00

SECTION	11-F3000-00-BT
COUNTY	WILL
TOTAL SHEETS	27
SHEET NO.	25
CONTRACT NO.	63728
ILLINOIS FED. AID PROJECT	