


FILE: 8/26/12  
 USER: j...  
 PROJECT: 11-F3000-00-BT  
 SHEET: 27  
 DATE: 8/26/12

ORIGINAL: 8/26/12  
 CHECKED: 8/26/12  
 DATE: 8/26/12

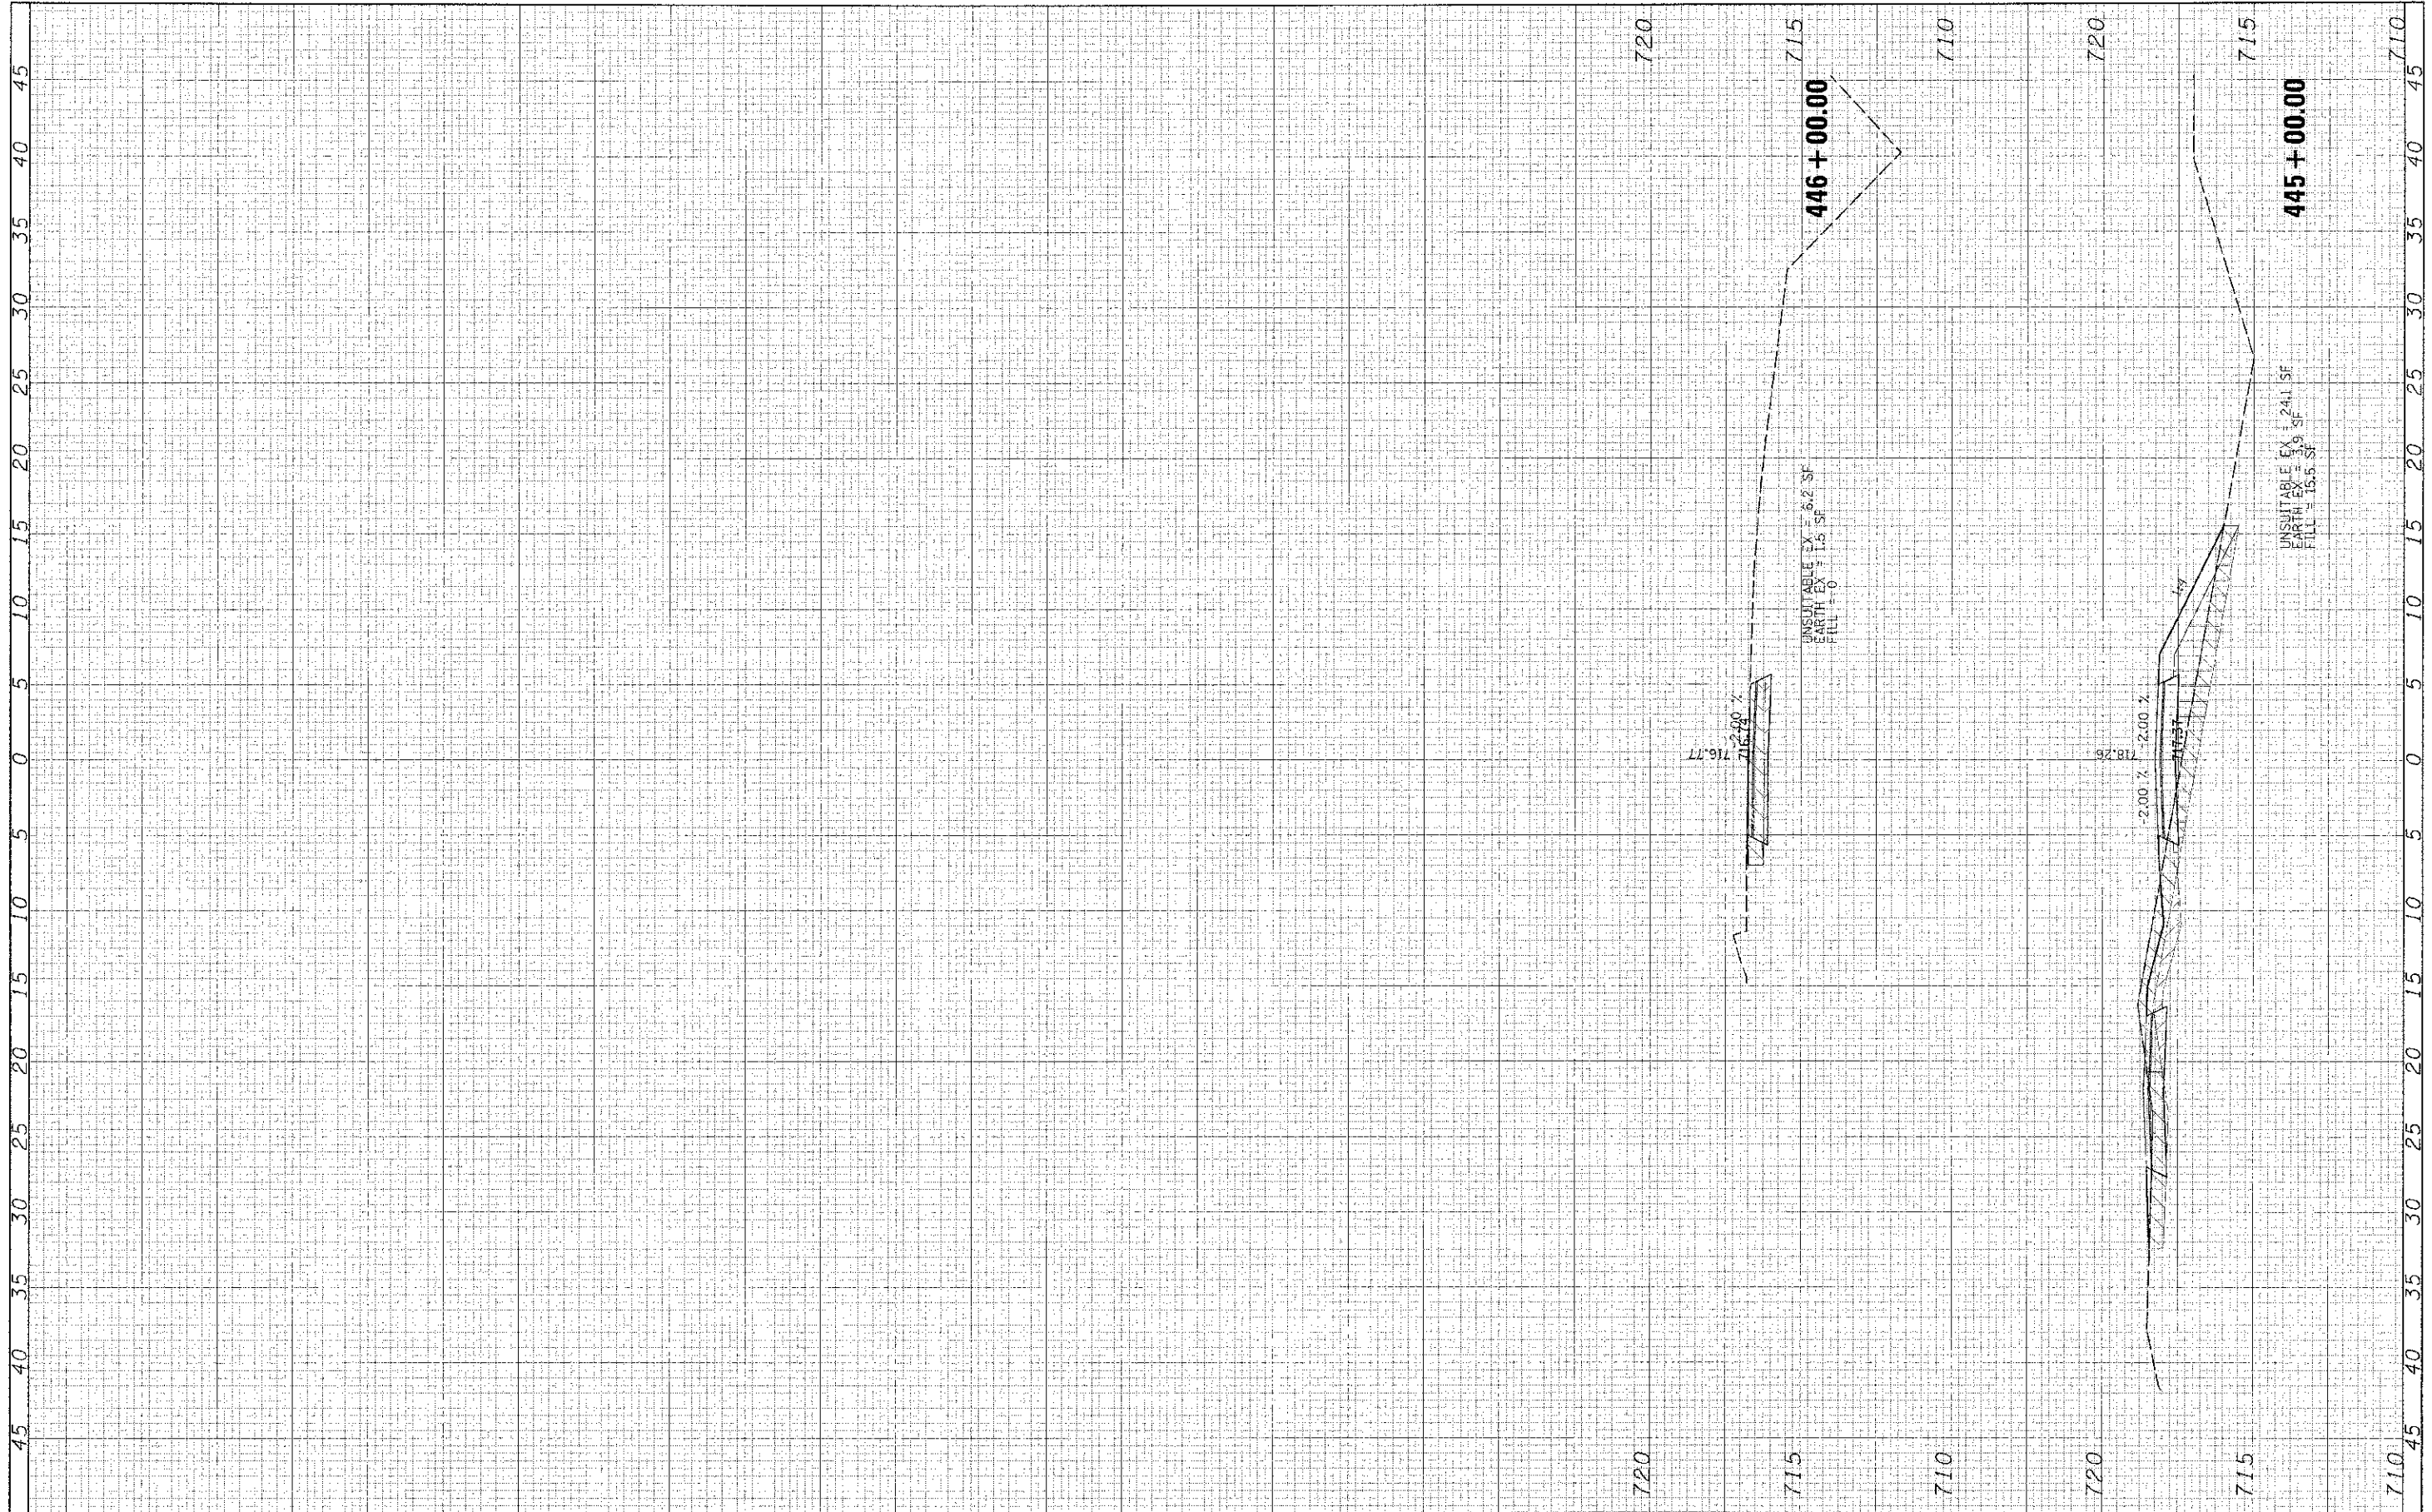

FILE NAME: #17.FI#	USER NAME: j... PLT SCALE: 5/8"=1'-0" PLT DATE: 8/26/12	DESIGNED: DRAWN: CHECKED: DATE: 8/26/12	REVISED: REVISED: REVISED: REVISED:	<b>STATE OF ILLINOIS</b> <b>DEPARTMENT OF TRANSPORTATION</b>	<b>BICYCLE PATH CROSS SECTIONS</b> SCALE: SHEET NO. OF SHEETS STA. 445+00.00 TO STA. 445+00.00	F.A. RTE.: SECTION: 11-F3000-00-BT COUNTY: WILL TOTAL SHEETS: 27 SHEET NO.: 27 CONTRACT NO.: 63728 ILLINOIS FED. AID PROJECT
-----------------------	---	--	--	---	---	--