

DATE	
BY	
PLAN	DESIGNED DRAWN CHECKED DATE
PROFILE	SURVEYED PLOTTED NOTE BOOK NO.


DATE	
BY	
PLAN	DESIGNED DRAWN CHECKED DATE
PROFILE	SURVEYED PLOTTED NOTE BOOK NO.

LEGEND

- DRUM WITH MONODIRECTIONAL STEADY BURN LIGHT
(AT 50' C-C (TYP), 25' C-C IN CURVES AND RADII,
AND 20' C-C IN TAPERS)
- ⇨ DIRECTION OF TRAFFIC
- Ⓢ TEMPORARY TRAFFIC SIGN ON
PERMANENT SUPPORT
- ⊥ TYPE III BARRICADE WITH TWO (2)
FLASHING LIGHTS
- ▨ WORK ZONE

NOTES:

1. SEE DETOUR PLAN FOR DETOUR SIGNING AND ROAD CONSTRUCTION AHEAD
SIGNING NOT SHOWN ON THESE SHEETS.
2. ALL PAVEMENT MARKINGS OUTSIDE OF THE LIMITS OF CONSTRUCTION
SHALL BE TAPE.
3. ALL RADII AT SIDE STREETS FOR TEMPORARY PAVEMENT MARKINGS SHALL
BE 30' UNLESS OTHERWISE NOTED.
4. DRIVEWAY ENTRANCE SIGNS (TC-26) SHALL BE PLACED AS DIRECTED BY
THE ENGINEER.
5. R11-2 SHALL BE MOUNTED ABOVE TYPE III BARRICADES.

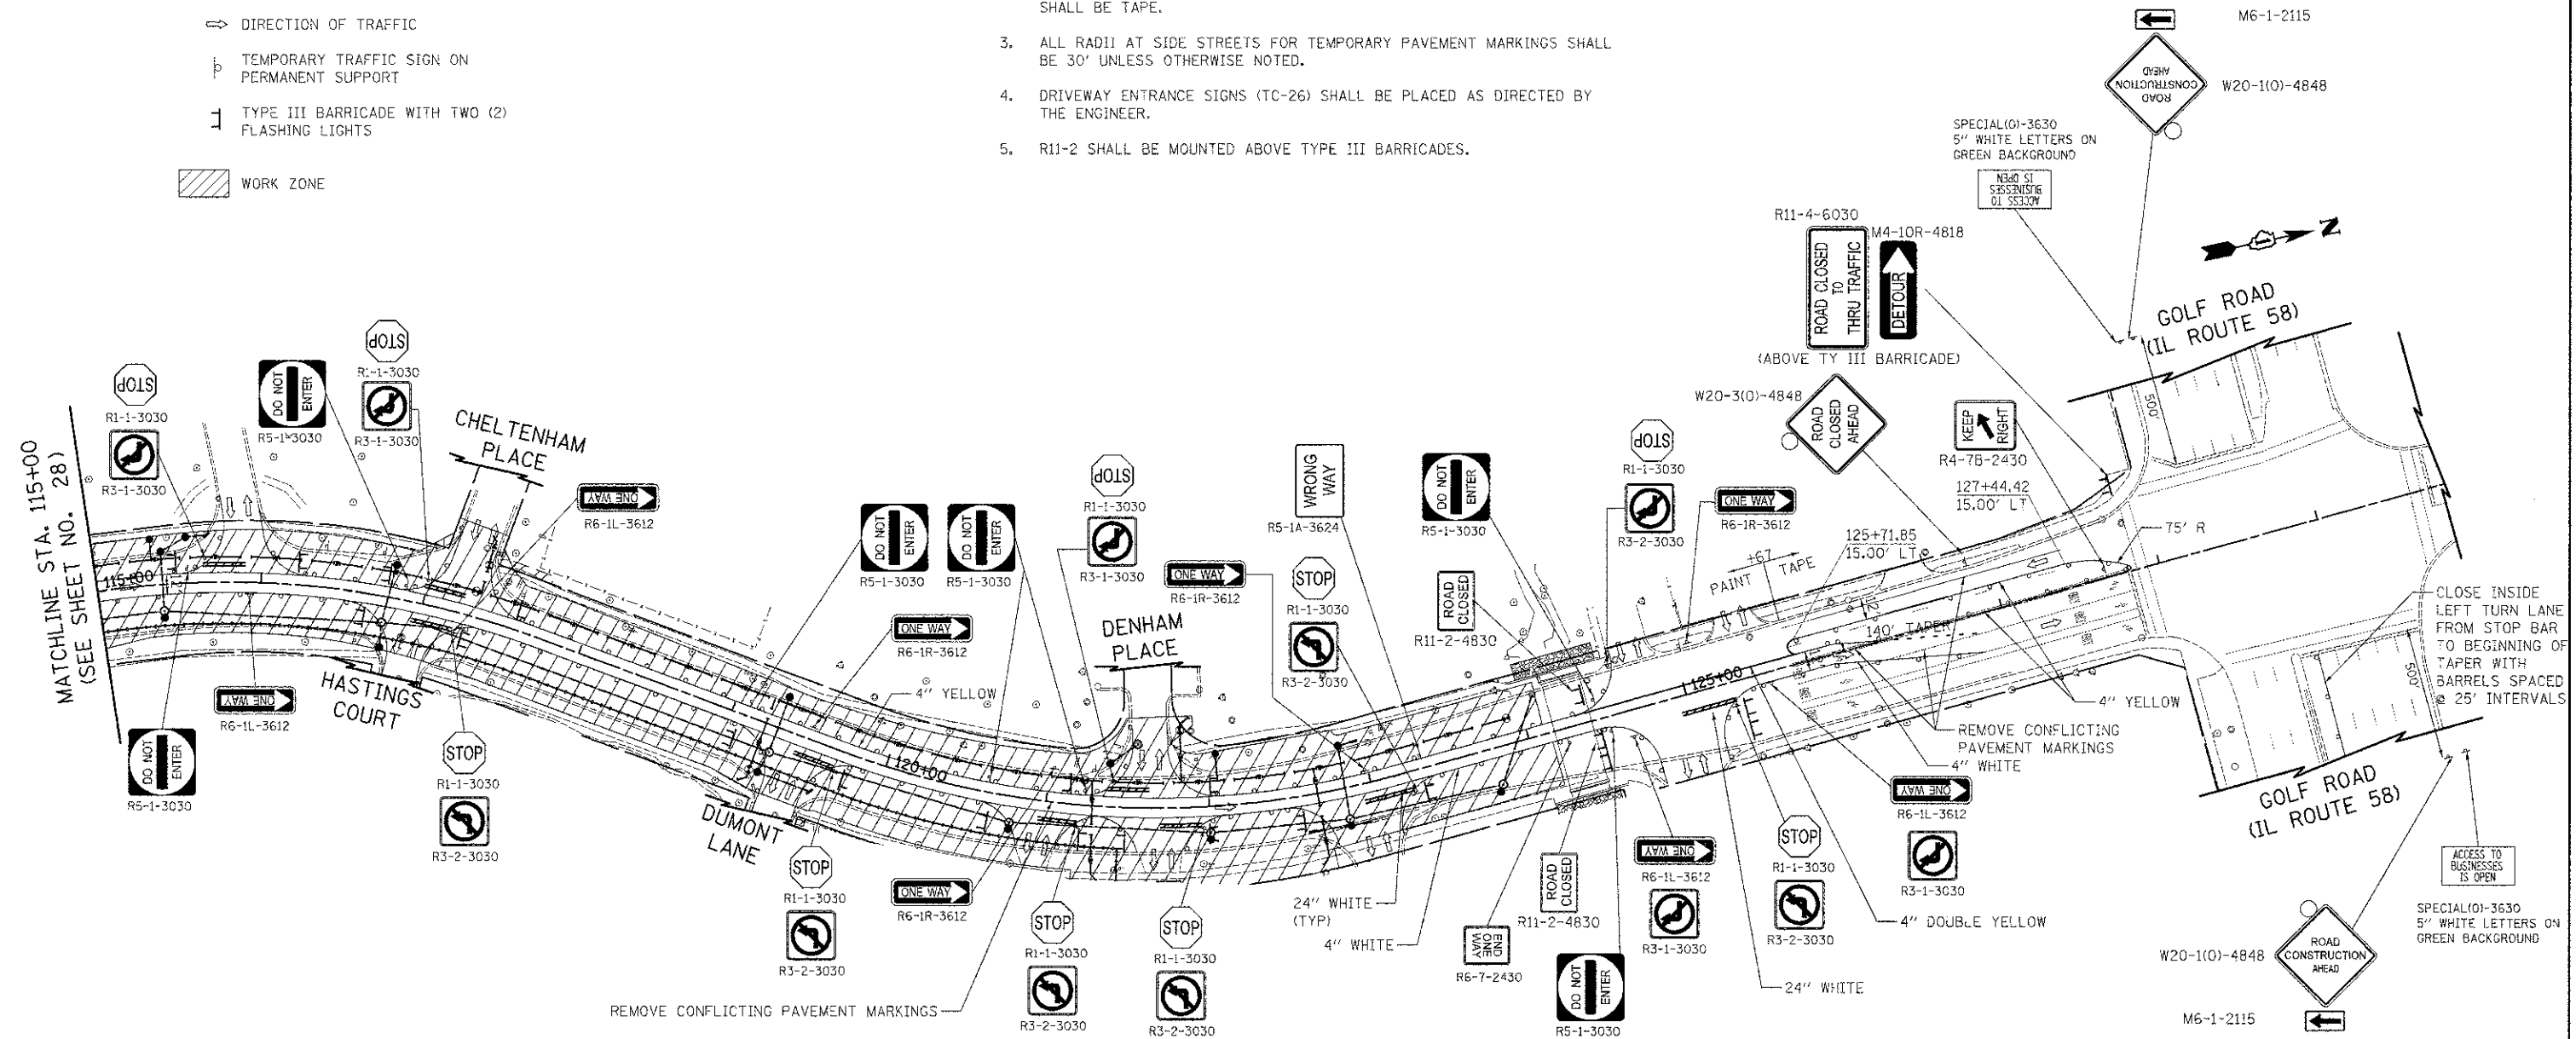

FILE NAME ...N08-M01\2536-M01-Stage1-02.dgn	USER NAME cjk	DESIGNED - JSM	REVISED -	STATE OF ILLINOIS DEPARTMENT OF TRANSPORTATION	WALNUT LANE MAINTENANCE OF TRAFFIC - STAGE 1	F.A.U. RTE. 2556	SECTION 08-00094-00-PV	COUNTY COOK	TOTAL SHEETS 113	SHEET NO. 29	CONTRACT NO. 63738	
PLCT SCALE = 50.0000' / 1"	CHECKED - DJK	REVISIED -	REVISIED -			SCALE: 1" = 50'	SHEET NO. 2 OF 2 SHEETS	STA. 115+00.00 TO STA. 125+67.00	ILLINOIS FED. AID PROJECT M-9003(494)			
PLCT DATE = 9/5/2012	DATE - 8/20/2012	REVISIED -	REVISIED -									