



STAGE 3A

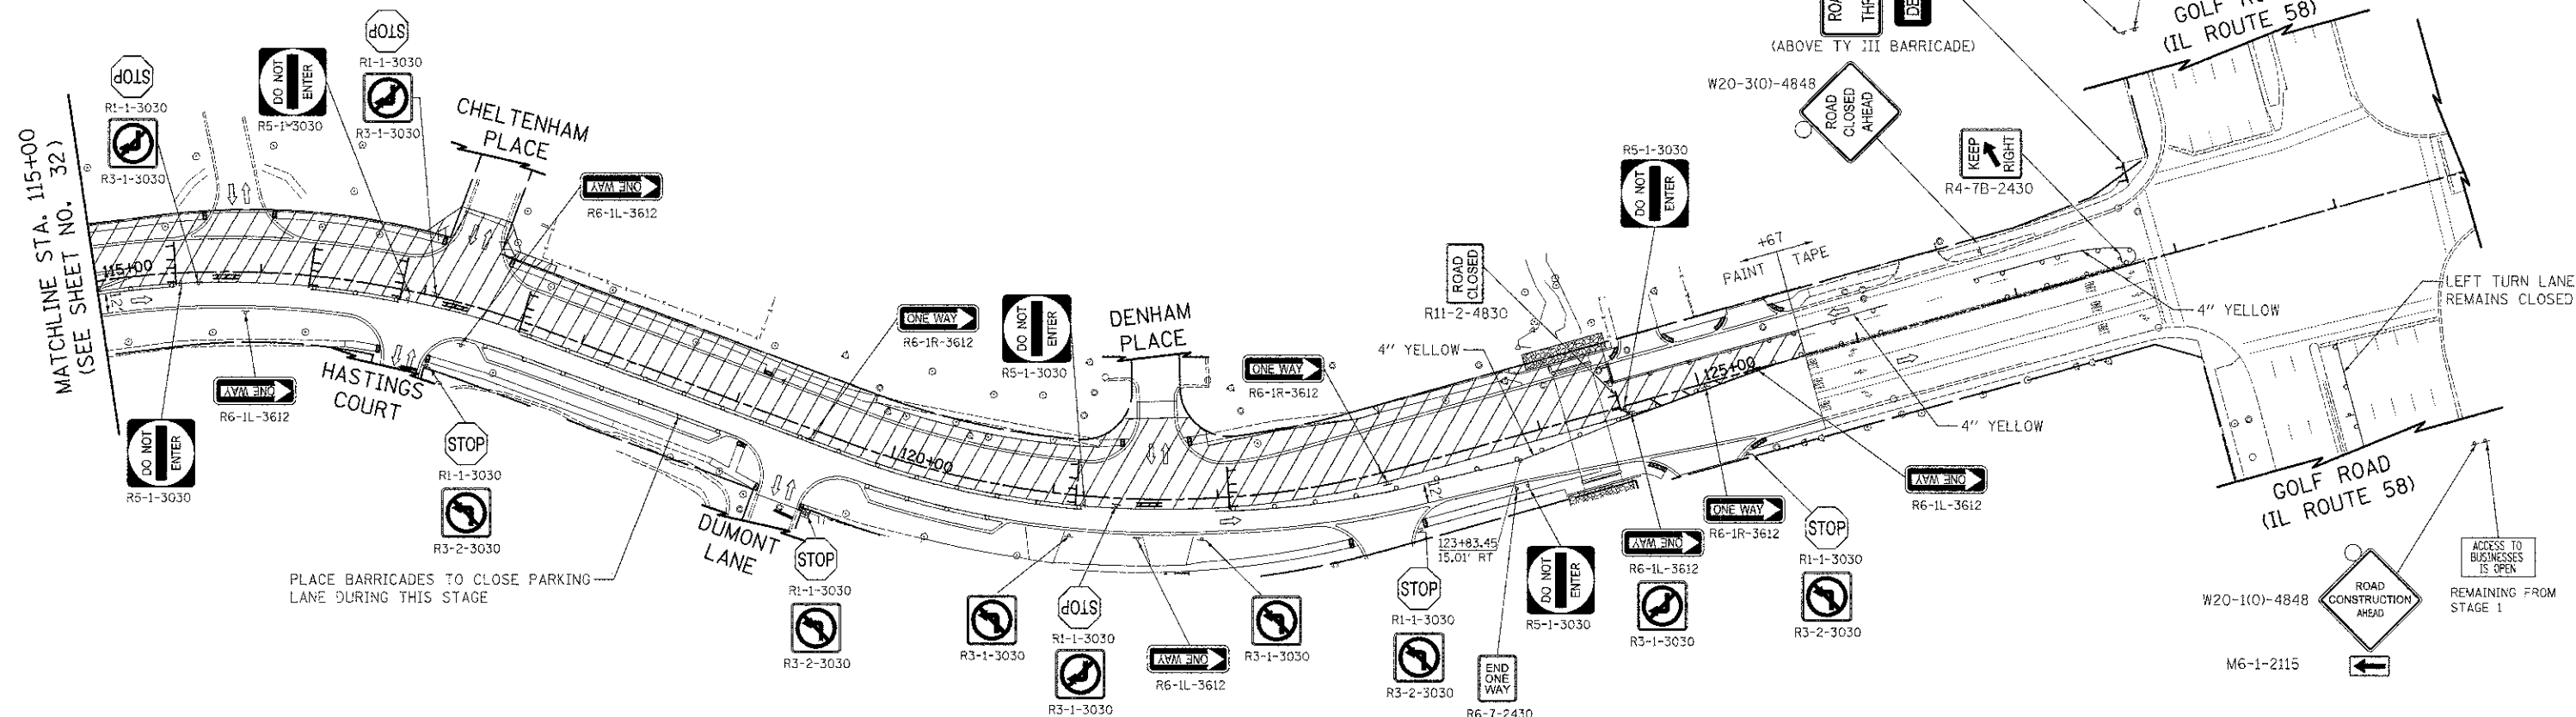

STAGE 3B

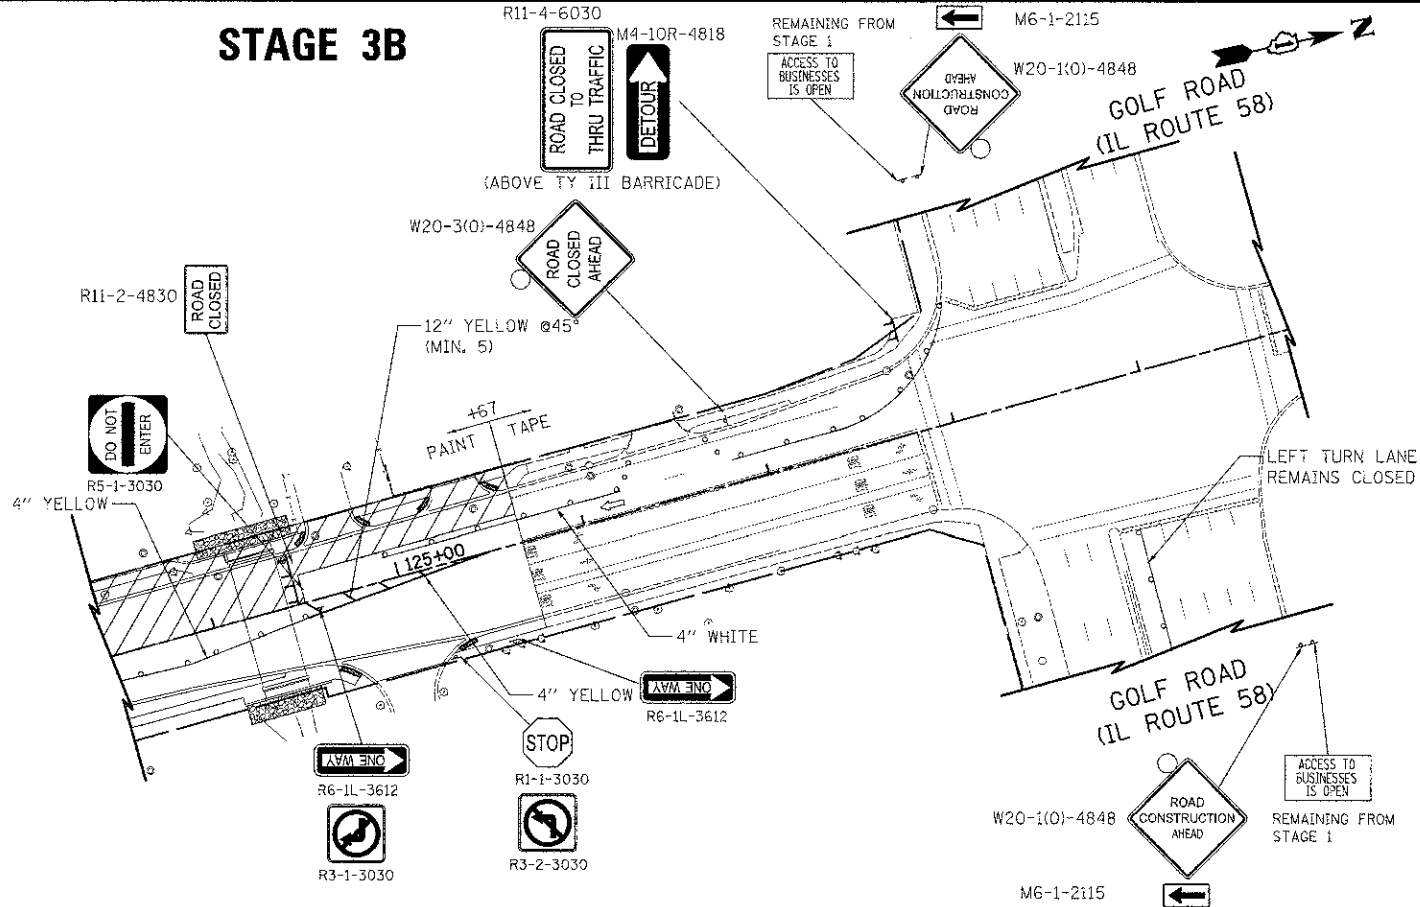


LEGEND

- DRUM WITH MONODIRECTIONAL STEADY BURN LIGHT (AT 50' C-C (TYP), 25' C-C IN CURVES AND RADII, AND 20' C-C IN TAPERS)
- ⇒ DIRECTION OF TRAFFIC
- ⊂ TEMPORARY TRAFFIC SIGN ON PERMANENT SUPPORT
- ⊔ TYPE III BARRICADE WITH TWO (2) FLASHING LIGHTS
- ▨ WORK ZONE

NOTES:

1. SEE DETOUR PLAN FOR DETOUR SIGNING AND ROAD CONSTRUCTION AHEAD SIGNING NOT SHOWN ON THESE SHEETS.
2. ALL PAVEMENT MARKINGS OUTSIDE OF THE LIMITS OF CONSTRUCTION SHALL BE TAPE.
3. ALL RADII AT SIDE STREETS FOR TEMPORARY PAVEMENT MARKINGS SHALL BE 30' UNLESS OTHERWISE NOTED.
4. DRIVEWAY ENTRANCE SIGNS (TC-26) SHALL BE PLACED AS DIRECTED BY THE ENGINEER.
5. R11-2 SHALL BE MOUNTED ABOVE TYPE III BARRICADES.

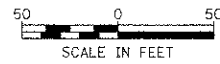

DATE	
BY	
CHECKED	
DATE	
PROJECT	
NO.	
DATE	
BY	
CHECKED	
DATE	
PROJECT	
NO.	

DATE	
BY	
CHECKED	
DATE	
PROJECT	
NO.	
DATE	
BY	
CHECKED	
DATE	
PROJECT	
NO.	

FILE NAME =	USER NAME = djc	DESIGNED - JSM	REVISED -
... \08-MOT\2536-MOT-Stage3-82.dgn		DRAWN - JSM	REVISED -
	PLOT SCALE = 50,0000 1/16"	CHECKED - DJK	REVISED -
	PLOT DATE = 9/5/2012	DATE - 8/20/2012	REVISED -

STATE OF ILLINOIS
DEPARTMENT OF TRANSPORTATION

WALNUT LANE
MAINTENANCE OF TRAFFIC - STAGE 3

SCALE: 1" = 50' SHEET NO. 2 OF 2 SHEETS STA. 115+00.00 TO STA. 125+67.00

F.A.U. RTE.	SECTION	COUNTY	TOTAL SHEETS	SHEET NO.
2556	08-0094-00-PV	COCK	113	33
CONTRACT NO. 63738				
ILLINOIS FED. AID PROJECT M-903(494)				