



**NOTES:**

- SEE SHEET NO. 34 FOR DETOUR NOTES
- \* PLACE AT INTERSECTION
- \*\* PLACE NEXT TO EXISTING BIKE PATH OR SIDEWALK



PLAN	REVISIONS	BY	DATE
NOTE BOOK NO.	NO.		

PROFILE	REVISIONS	BY	DATE
NO.			

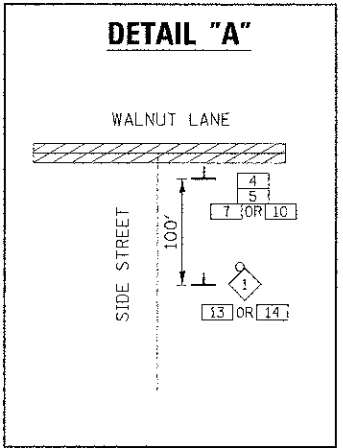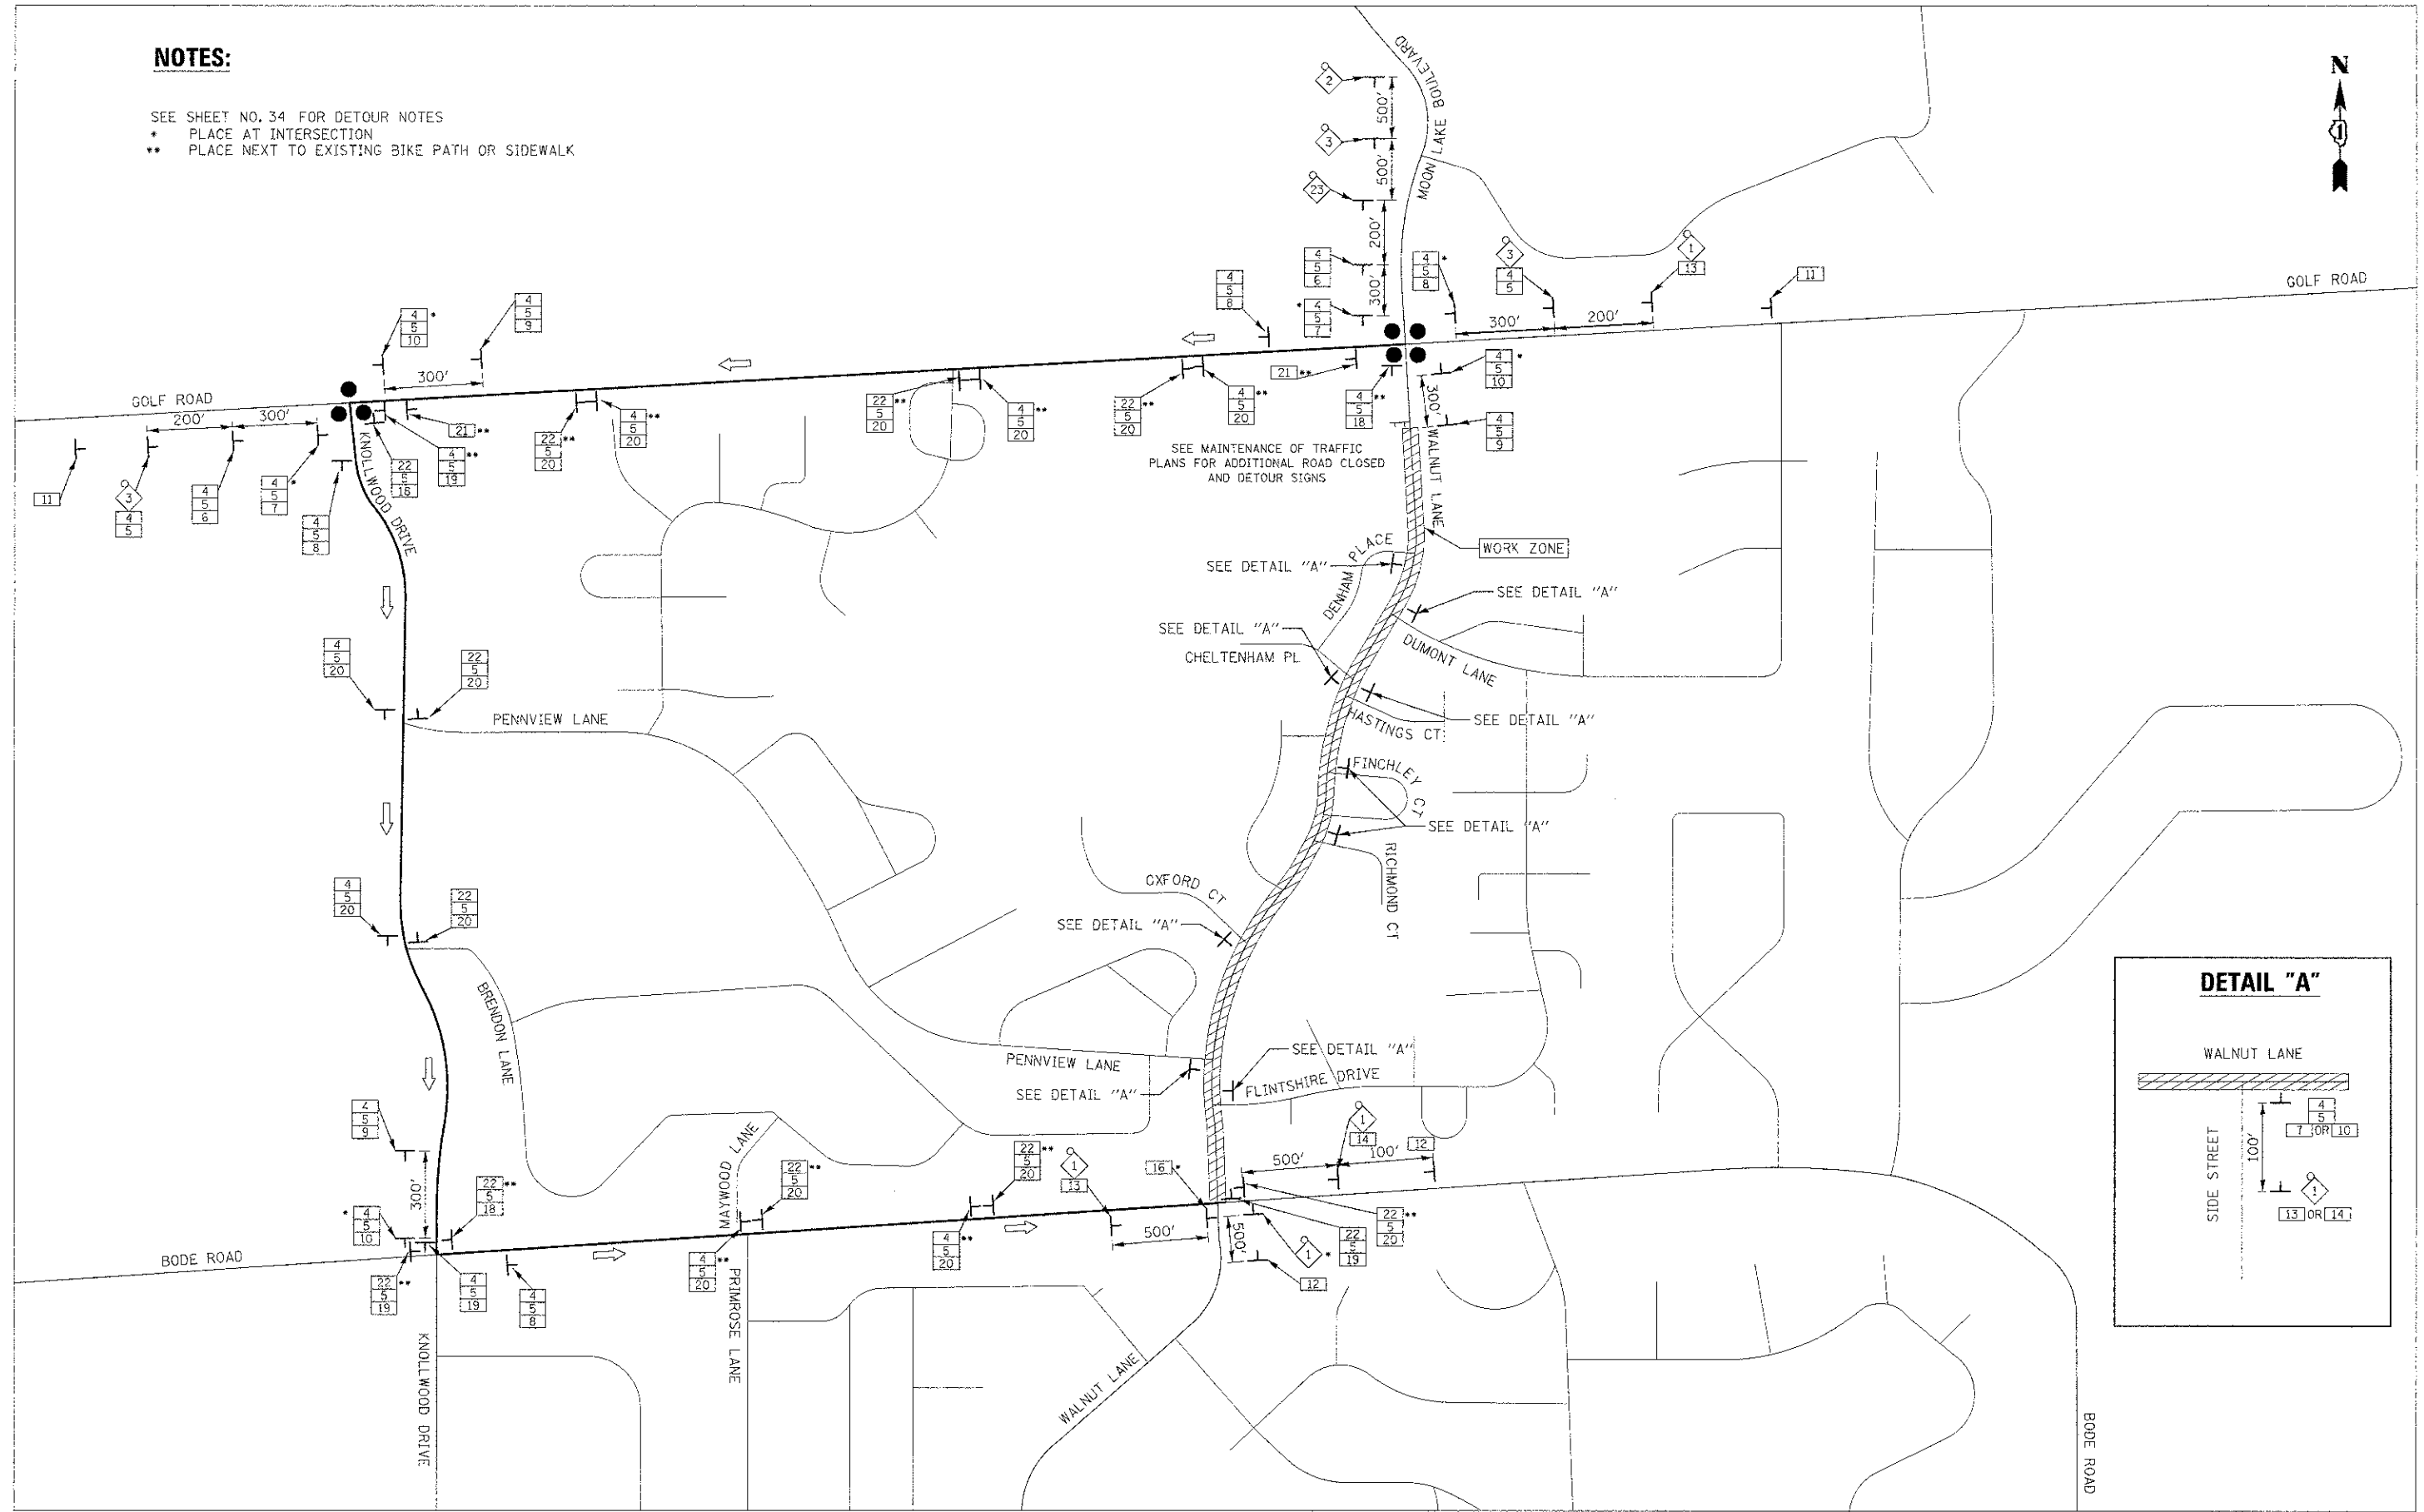

FILE NAME = ...sheet\08-MOT\2536-DeTour.dgn

USER NAME = d_k	DESIGNED - JSM	REVISED -
PLOT SCALE = 50,0000 / in.	DRAWN - JSM	REVISED -
PLOT DATE = 9/5/2012	CHECKED - DJK	REVISED -
	DATE - 8/20/2012	REVISED -

**STATE OF ILLINOIS  
DEPARTMENT OF TRANSPORTATION**

**WALNUT LANE  
DETOUR PLAN**

SCALE: N.T.S. SHEET NO. 1 OF 1 SHEETS STA. 10 STA.

F.A.U. RT#	SECTION	COUNTY	TOTAL SHEETS	SHEET NO.
2556	08-00094-00-PV	COOK	113	35
CONTRACT NO. 63738				

ILLINOIS FED. AID PROJECT M-5003(494)