


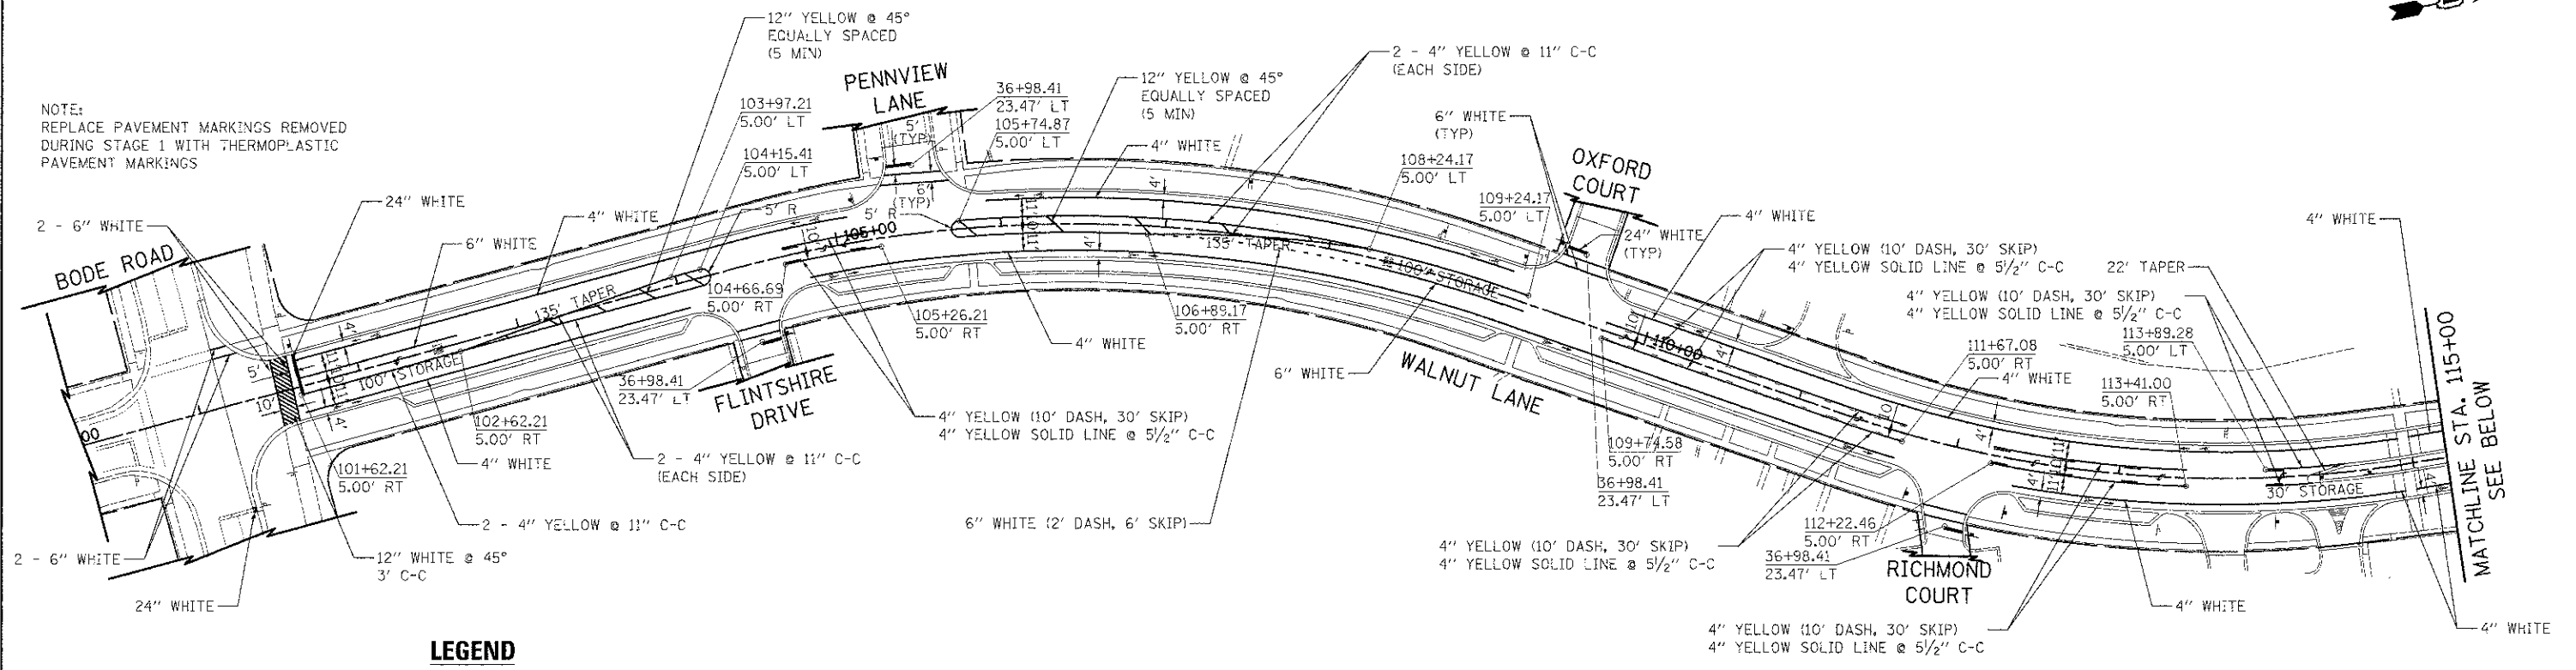

NOTE:
REPLACE PAVEMENT MARKINGS REMOVED DURING STAGE 1 WITH THERMOPLASTIC PAVEMENT MARKINGS

| | |
|--------------|--|
| DATE | |
| BY | |
| CHECKED | |
| DATE | |
| DESIGNED | |
| DATE | |
| DRAWN | |
| DATE | |
| IN CHARGE | |
| DATE | |
| PROJECT NO. | |
| SHEET NO. | |
| TOTAL SHEETS | |





LEGEND

- PROPOSED WHITE LETTERS AND SYMBOLS
- BIKE LANE SYMBOL (5.1 SQ FT) AND ARROW (4.9 SQ FT)

NOTE:
A QUANTITY OF POLYUREA PAVEMENT MARKING HAS BEEN INCLUDED TO REPLACE STRIPING NORTH OF THE PROJECT LIMITS.

| | |
|--------------|--|
| DATE | |
| BY | |
| CHECKED | |
| DATE | |
| DESIGNED | |
| DATE | |
| DRAWN | |
| DATE | |
| IN CHARGE | |
| DATE | |
| PROJECT NO. | |
| SHEET NO. | |
| TOTAL SHEETS | |

4" YELLOW (10' DASH, 30' SKIP)
4" YELLOW SOLID LINE @ 5 1/2" C-C

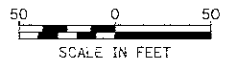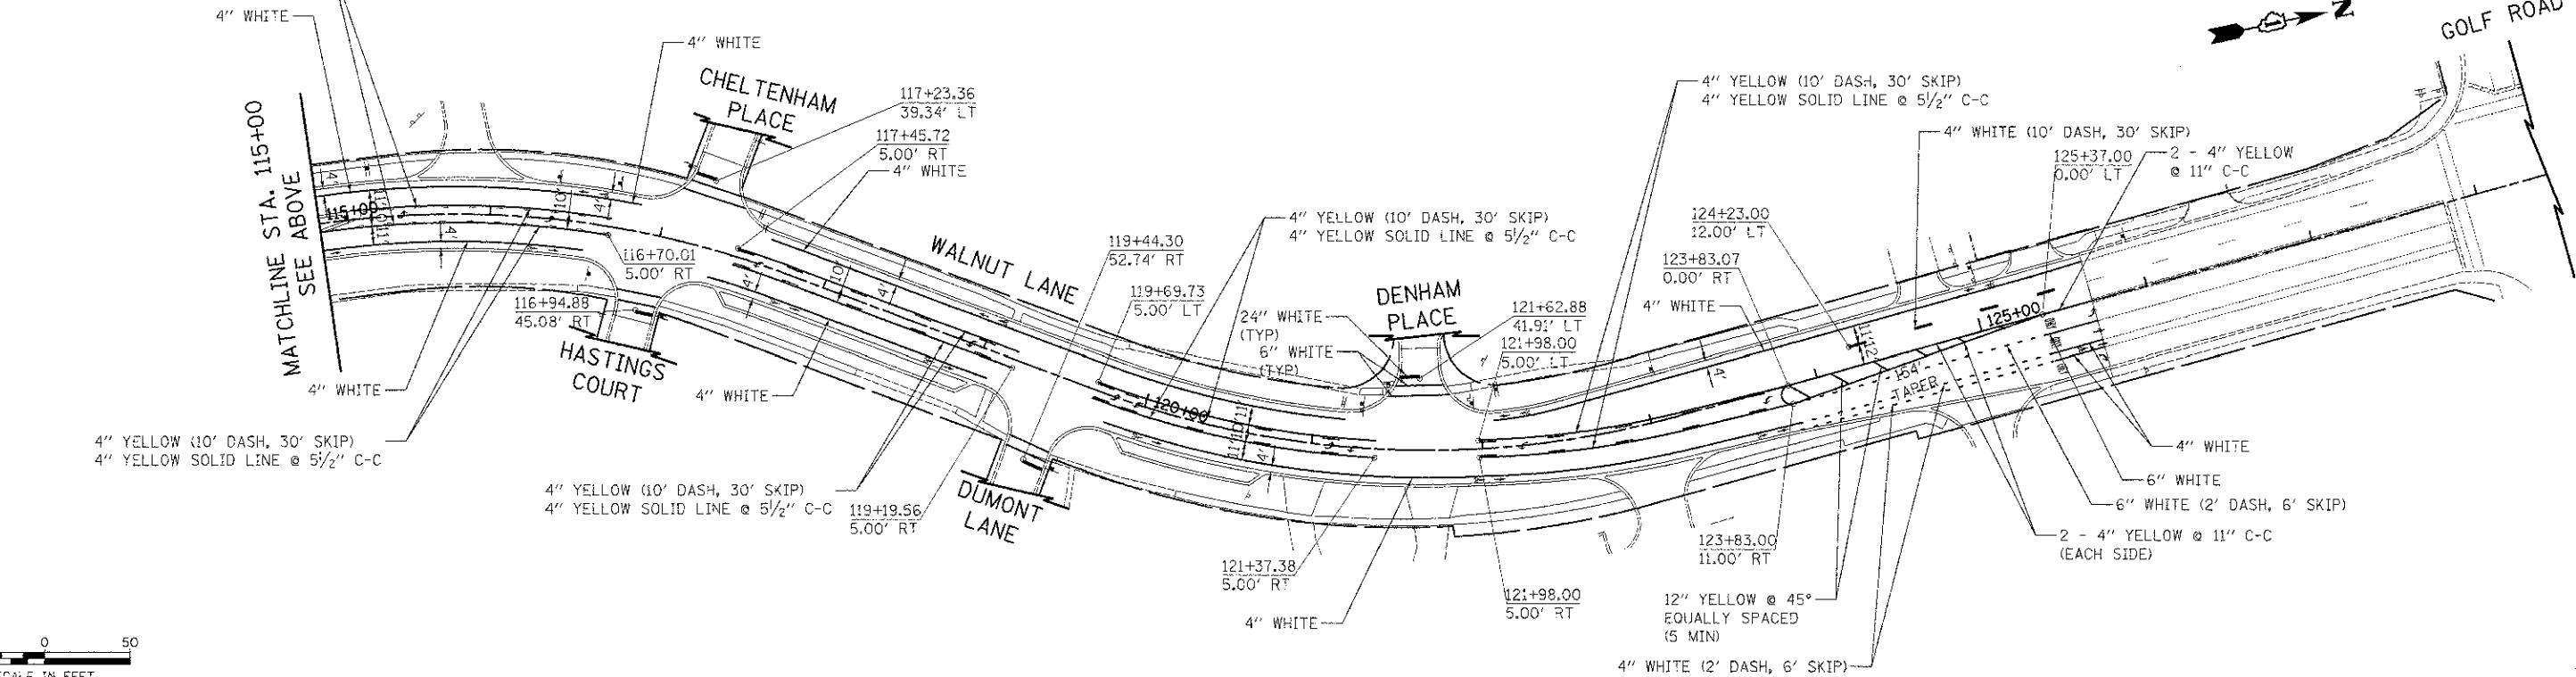

| | | | | | | | | | | | |
|-----------------------------------------|------------------------------|----------------|-----------|-----------------------------------------------------------|----------------------------------------------|-------------------------|----------------------------------|--------------------------|---------------|----------------------------------------|----------------|
| FILE NAME = ...12236-Striping-01.dgn | USER NAME = djk | DESIGNED - JAT | REVISED - | STATE OF ILLINOIS DEPARTMENT OF TRANSPORTATION | WALNUT LANE PAVEMENT MARKING PLAN | | F.A.U. RTE. = 2556 | SECTION = 08-00094-00-PV | COUNTY = COOK | TOTAL SHEETS = 113 | SHEET NO. = 69 |
| | PLOT SCALE = 50,0000 / 1 in. | CHECKED - DJK | REVISED - | | SCALE: 1" = 50' | SHEET NO. 1 OF 1 SHEETS | STA. 101+00.00 TO STA. 125+67.00 | CONTRACT NO. 63738 | | (ILLINOIS) FED. AID PROJECT M-90034940 | |
| PLOT DATE = 9/5/2012 | DATE = 8/20/2012 | REVISED - | REVISED - | | | | | | | | |