


PLAN	SUBMITTED	DATE
	PLOTTED	
NOTE BOOK	CHECKED	
NO.	FILE NAME	

PROFILE	SUBMITTED	DATE
	PLOTTED	
NOTE BOOK	CHECKED	
NO.	FILE NAME	

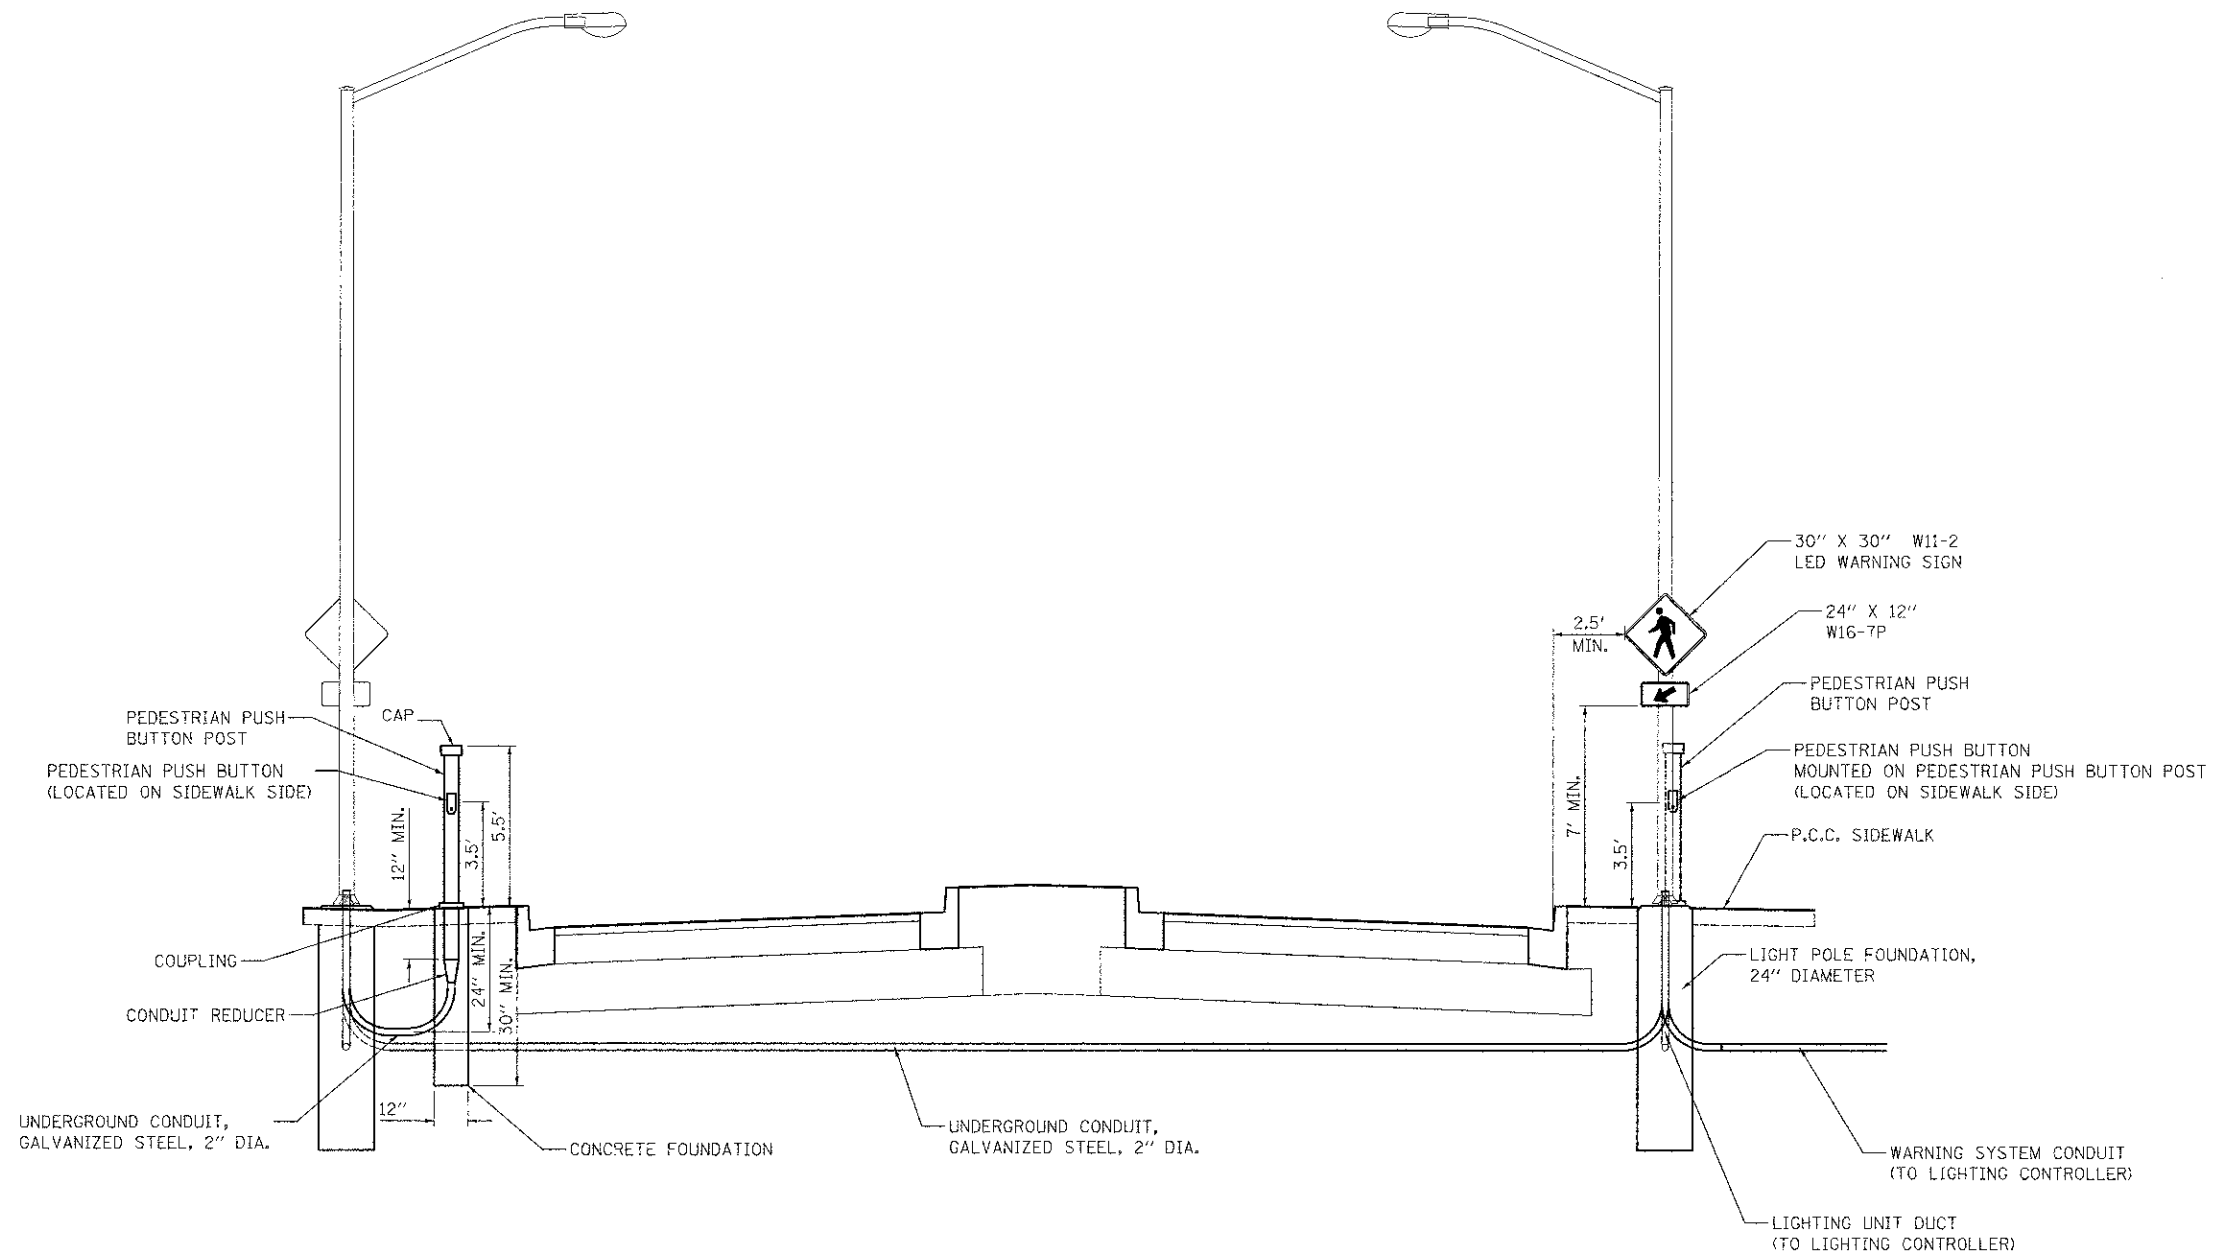

**PEDESTRIAN ACTIVATED CROSSWALK WARNING SYSTEM**  
LOOKING SOUTH AT CROSSWALK - STA. 114+76

FILE NAME #	USER NAME # djk
...N2536-LT07_Detail.dgn	
PLOT SCALE # 10,0000 / in.	
PLOT DATE # 8/15/2012	

DESIGNED - SJC	REVISIONS
DRAWN - SJC	REVISIONS
CHECKED - DJK	REVISIONS
DATE - 8/20/2012	REVISIONS

DESIGNED - SJC	REVISIONS
DRAWN - SJC	REVISIONS
CHECKED - DJK	REVISIONS
DATE - 8/20/2012	REVISIONS

DESIGNED - SJC	REVISIONS
DRAWN - SJC	REVISIONS
CHECKED - DJK	REVISIONS
DATE - 8/20/2012	REVISIONS

**STATE OF ILLINOIS**  
**DEPARTMENT OF TRANSPORTATION**

**WALNUT LANE**  
**STREET LIGHTING DETAILS**

SCALE: N.T.S. SHEET NO. 4 OF 4 SHEETS STA. TO STA.

F.A.D. RTE.	SECTION	COUNTY	TOTAL SHEETS	SHEET NO.
2556	08-00094-00-PV	COOK	113	86
				CONTRACT NO. 63738
ILLINOIS FED. AID PROJECT M-9003(494)				