



DATE	
BY	
REVISIONS	
NO.	
DESCRIPTION	
DATE	
BY	
REVISIONS	
NO.	
DESCRIPTION	
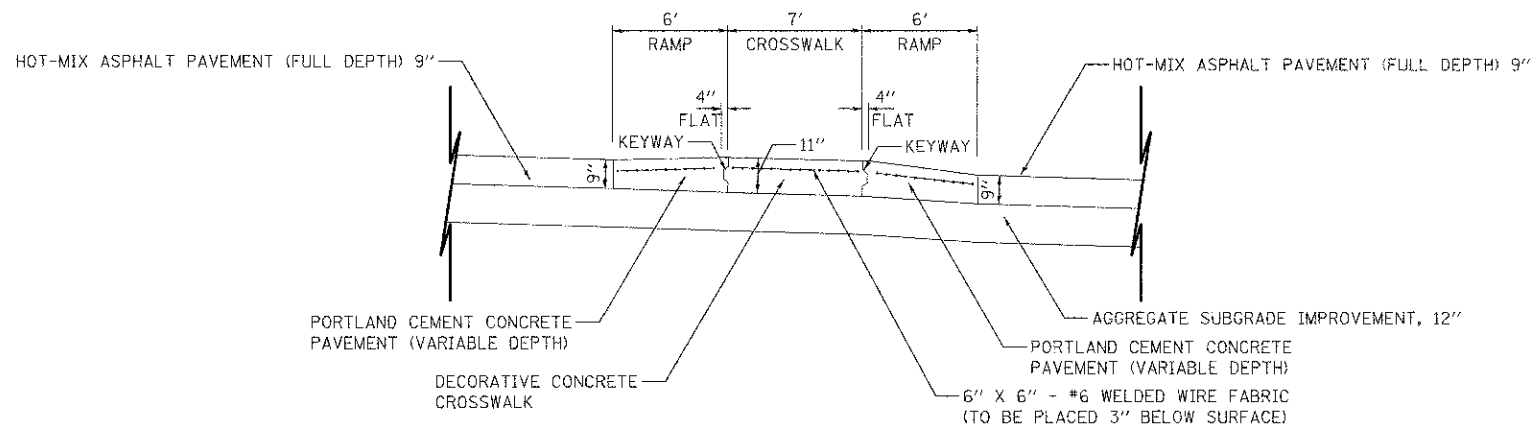


**SECTION A-A**

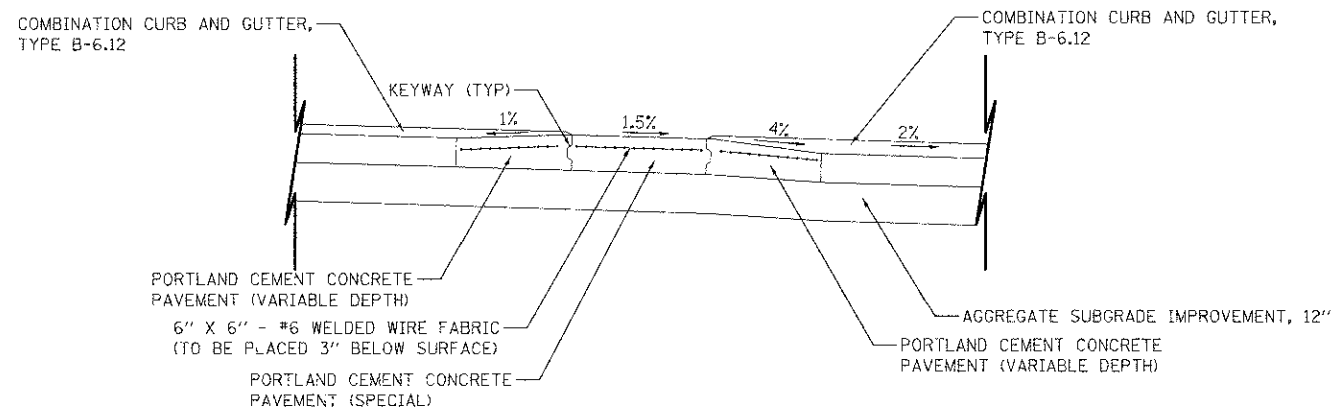


**SECTION B-B**


@ GUTTER FLOWLINE

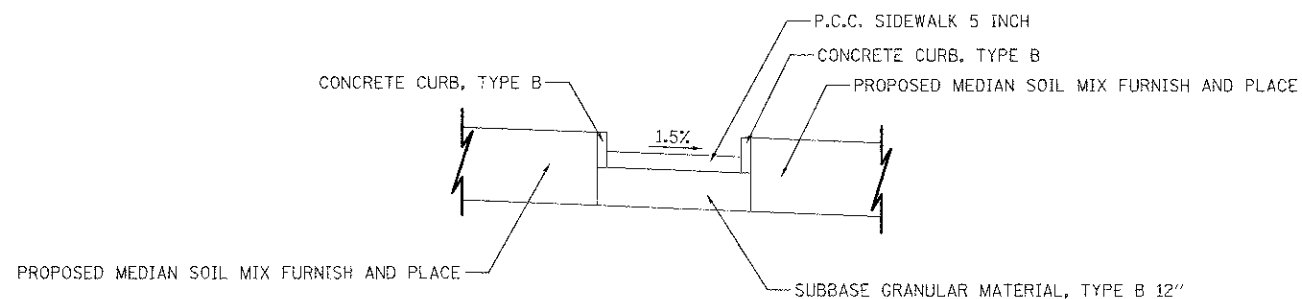

**SECTION C-C**

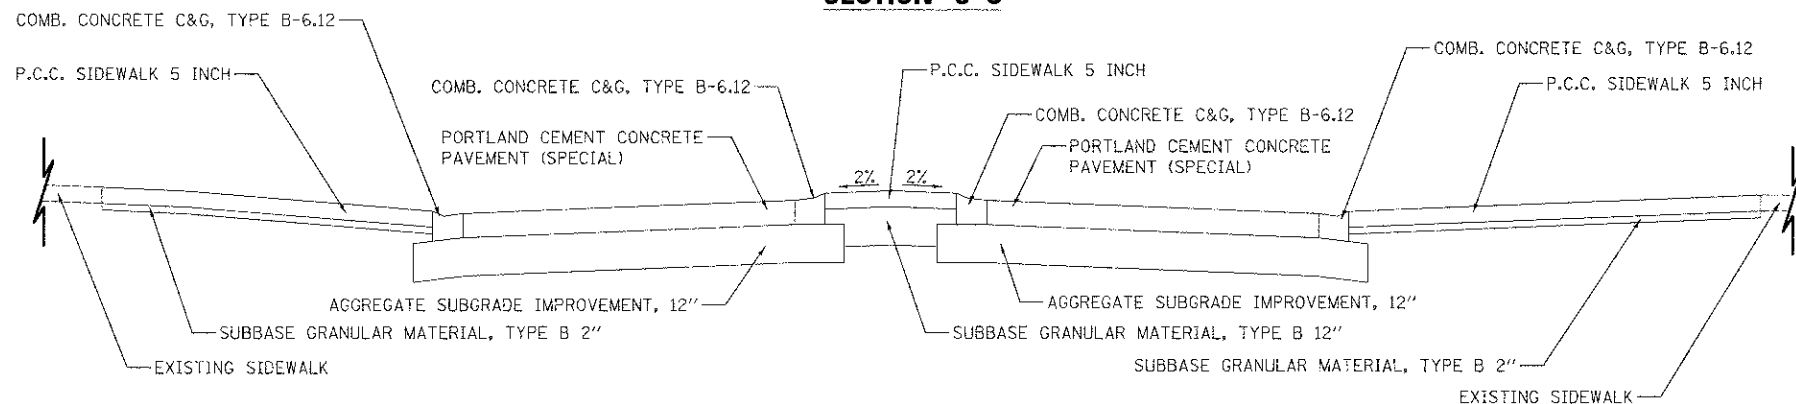

**SECTION D-D**

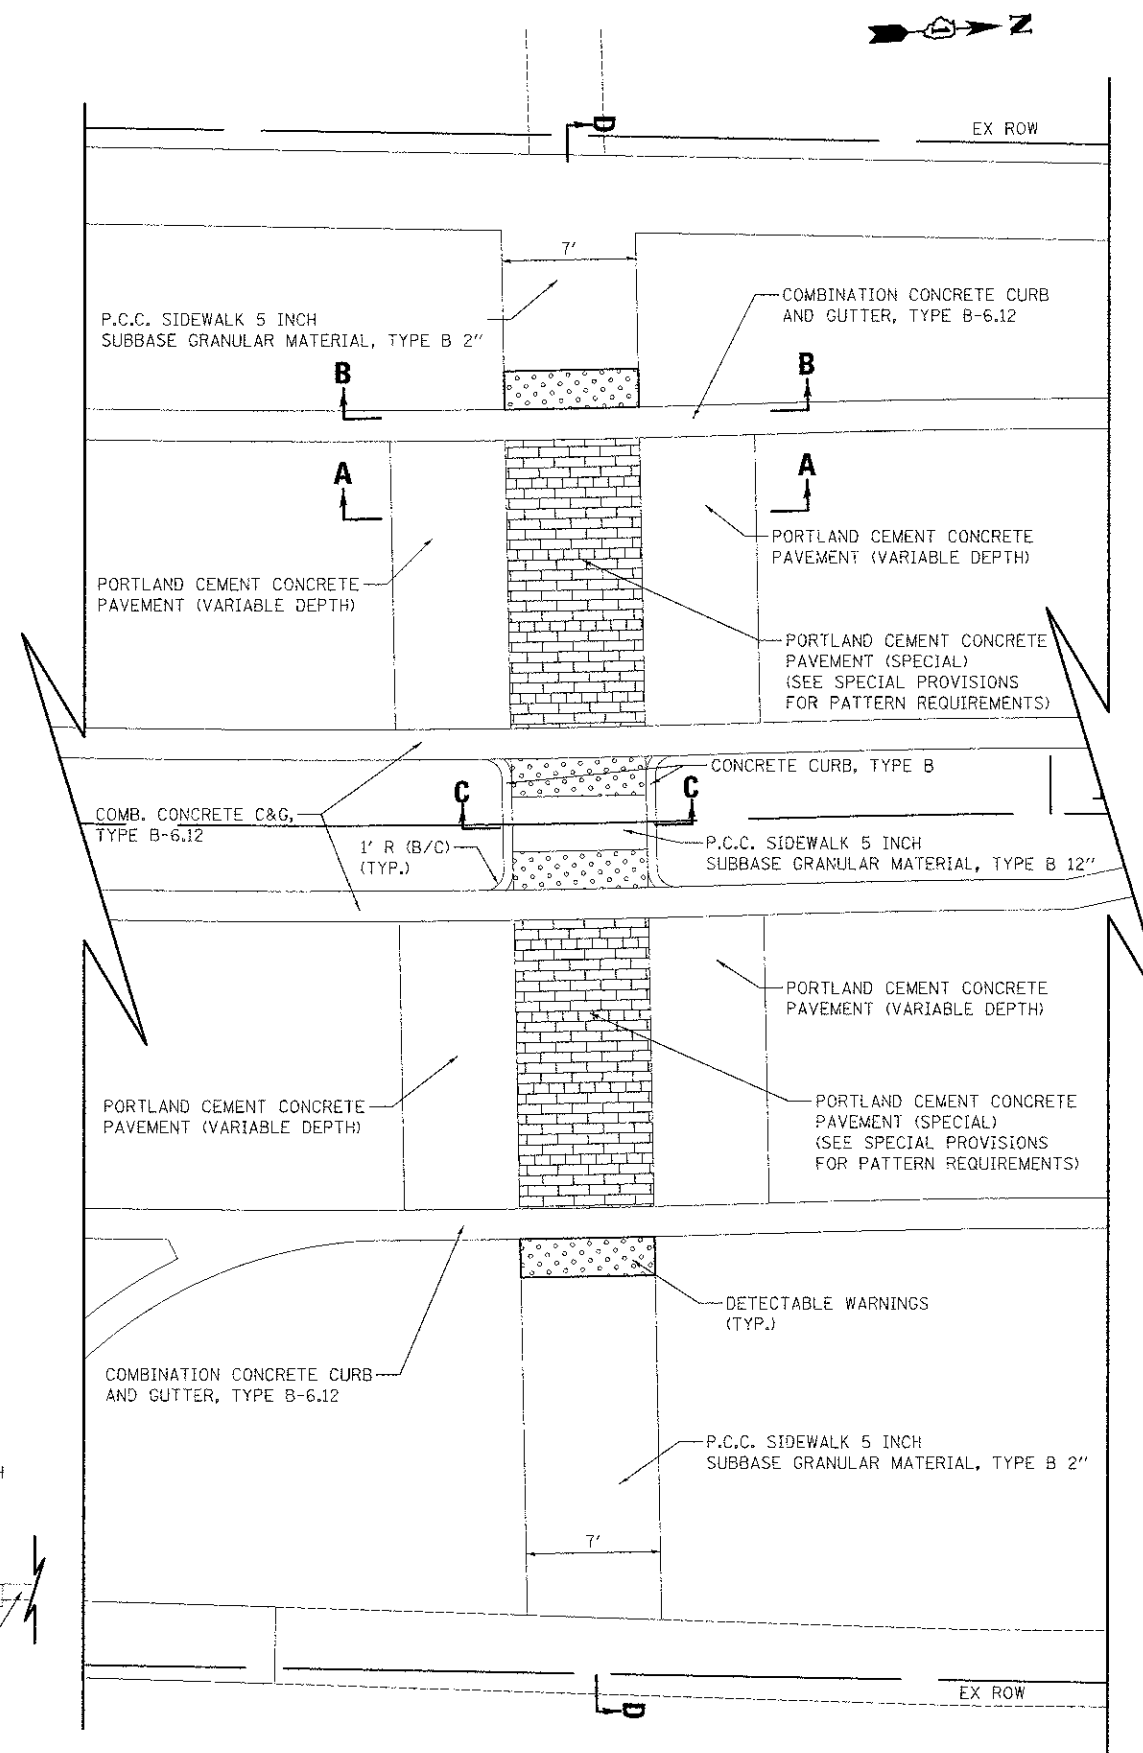

**WALNUT LANE**

FILE NAME = ...12536-crosswalk01.dgn

USER NAME = djc  
 DESIGNED - JSM  
 DRAWN - JSM  
 CHECKED - DJC  
 DATE - 8/20/2012  
 PLOT SCALE = 5,0000 1/4 in.  
 PLOT DATE = 8/15/2012

REVISED -  
 REVISED -  
 REVISED -  
 REVISED -

**STATE OF ILLINOIS  
 DEPARTMENT OF TRANSPORTATION**

**WALNUT LANE  
 CROSSWALK DETAILS**

SCALE: N.T.S. SHEET NO. 1 OF 1 SHEETS STA. TO STA.

F.A.D. RTE.	SECTION	COUNTY	TOTAL SHEETS	SHEET NO.
2556	08-00094-00-PV	COOK	113	88
				CONTRACT NO. 63738
[ILLINOIS] FED. AID PROJECT M-9003(494)				