


DATE	
BY	
NO.	
AREAS CHECKED	
PLATE	
TEMPLATE	
PLOTTED	
SPANNED	
FINAL SURVEY	

DATE	
BY	
NO.	
AREAS CHECKED	
PLATE	
TEMPLATE	
PLOTTED	
SPANNED	
FINAL SURVEY	

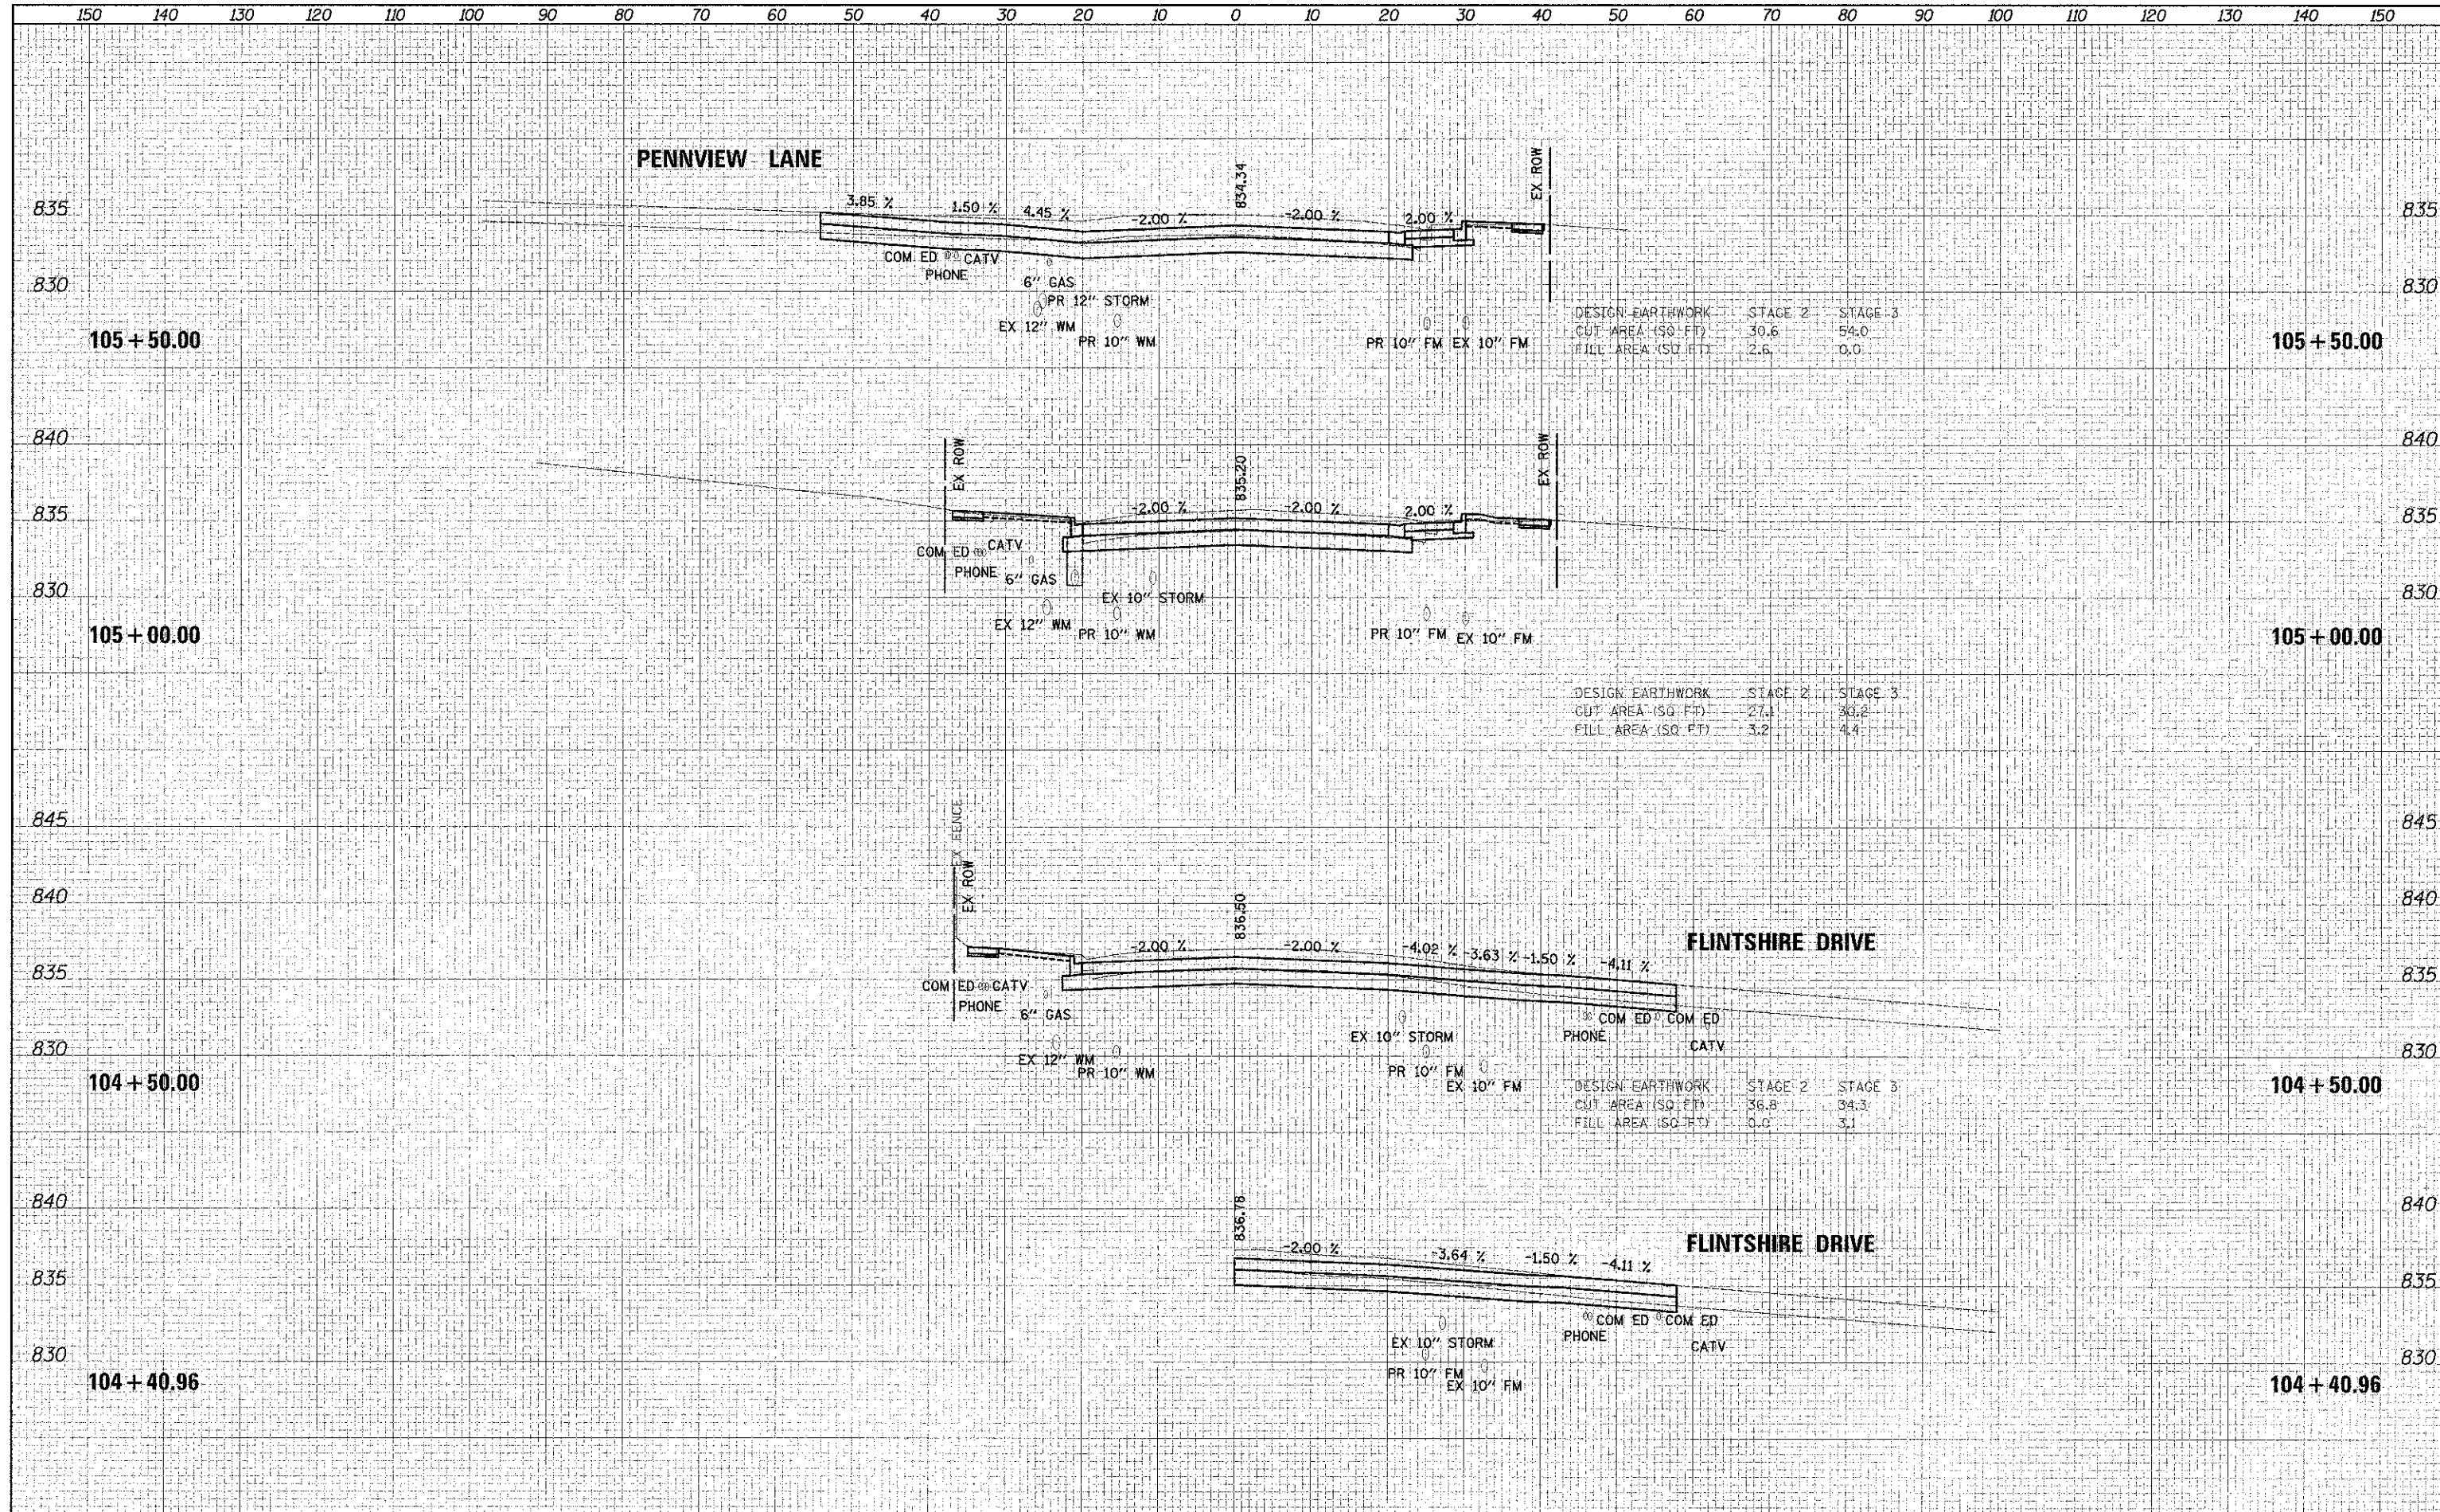

FILE NAME =	USER NAME = djk	DESIGNED - JSM	REVISED -	<b>STATE OF ILLINOIS</b> <b>DEPARTMENT OF TRANSPORTATION</b>	<b>WALNUT LANE</b> <b>CROSS SECTIONS</b>	F.A.I.	SECTION	COUNTY	TOTAL SHEETS	SHEET NO.
...\\18-CrossSections\01-1-sec.dgn	PLCT SCALE = 1/8" = 1' / in.	DRAWN - JSM	REVISED -			2556	08-00094-00-PV	COOK	113	97
PLCT DATE = 8/15/2012	DATE = 8/20/2012	CHECKED - DJK	REVISED -			CONTRACT NO. 63738				
		DATE = 8/20/2012	REVISED -			ILLINOIS FED. AID PROJECT				

SCALE: 1/8" = 1' SHEET NO. 3 OF 19 SHEETS STA. 104+40.96 TO STA. 105+50.00