


DATE	
BY	
NO.	
AREA	
DATE	
BY	
NO.	
AREA	
DATE	
BY	
NO.	
AREA	

DATE	
BY	
NO.	
AREA	
DATE	
BY	
NO.	
AREA	
DATE	
BY	
NO.	
AREA	

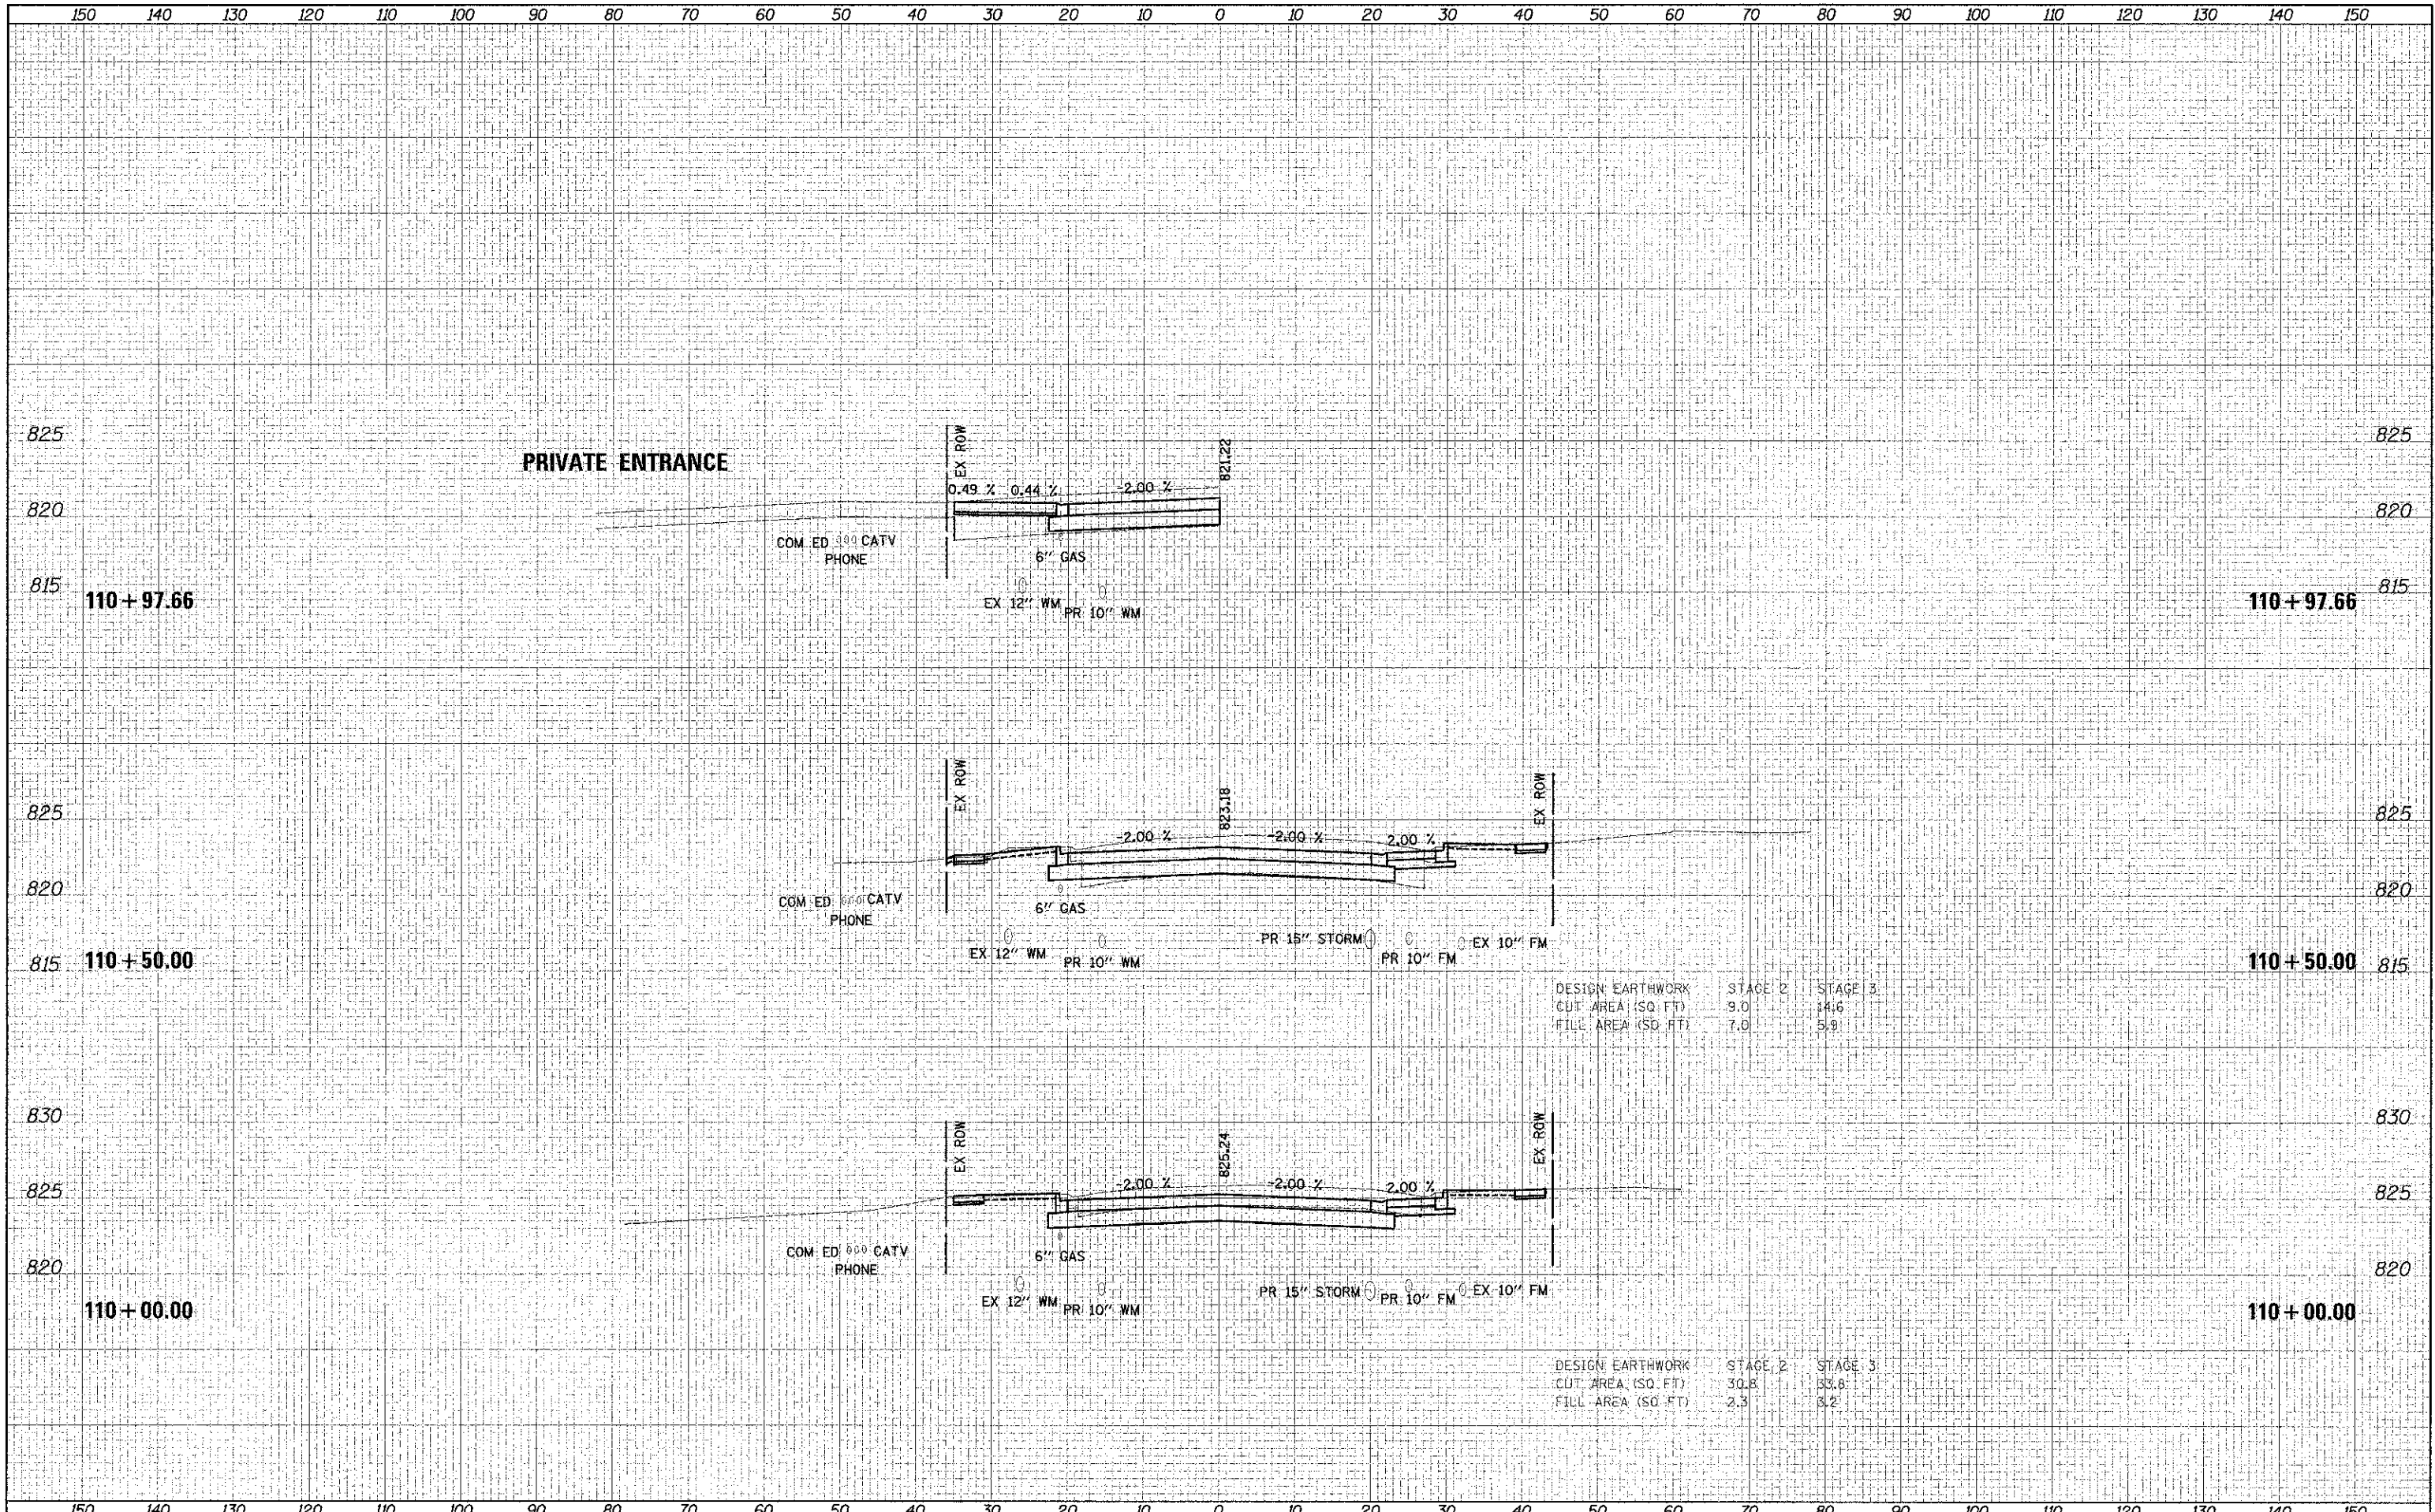

FILE NAME: ...118-CrossSections\B-118.dgn

USER NAME: djc
 DESIGNED: JSM
 DRAWN: JSM
 CHECKED: DJK
 DATE: 8/20/2012

REVISIONS:
 REVISION NO. 1
 REVISION DATE 8/20/2012
 REVISION DESCRIPTION

STATE OF ILLINOIS
 DEPARTMENT OF TRANSPORTATION

WALNUT LANE
 CROSS SECTIONS
 SCALE: 1/4" = 10'
 SHEET NO. 6 OF 19 SHEETS
 STA. 110+00.00 TO STA. 110+97.66

F.A.J. RTE. 2556	SECTION 08-0094-00-PV	COUNTY COOK	TOTAL SHEET NO. 13
			SHEET NO. 100
			CONTRACT NO. 63738
ILLINOIS FED. AID PROJECT			