


DATE	
BY	
REVISIONS	
1. SURVEYED	
2. PLOTTED	
3. TEMPLATE	
4. AREA	
5. CHECKED	
6. NO.	

DATE	
BY	
REVISIONS	
1. SURVEYED	
2. PLOTTED	
3. TEMPLATE	
4. AREA	
5. CHECKED	
6. NO.	

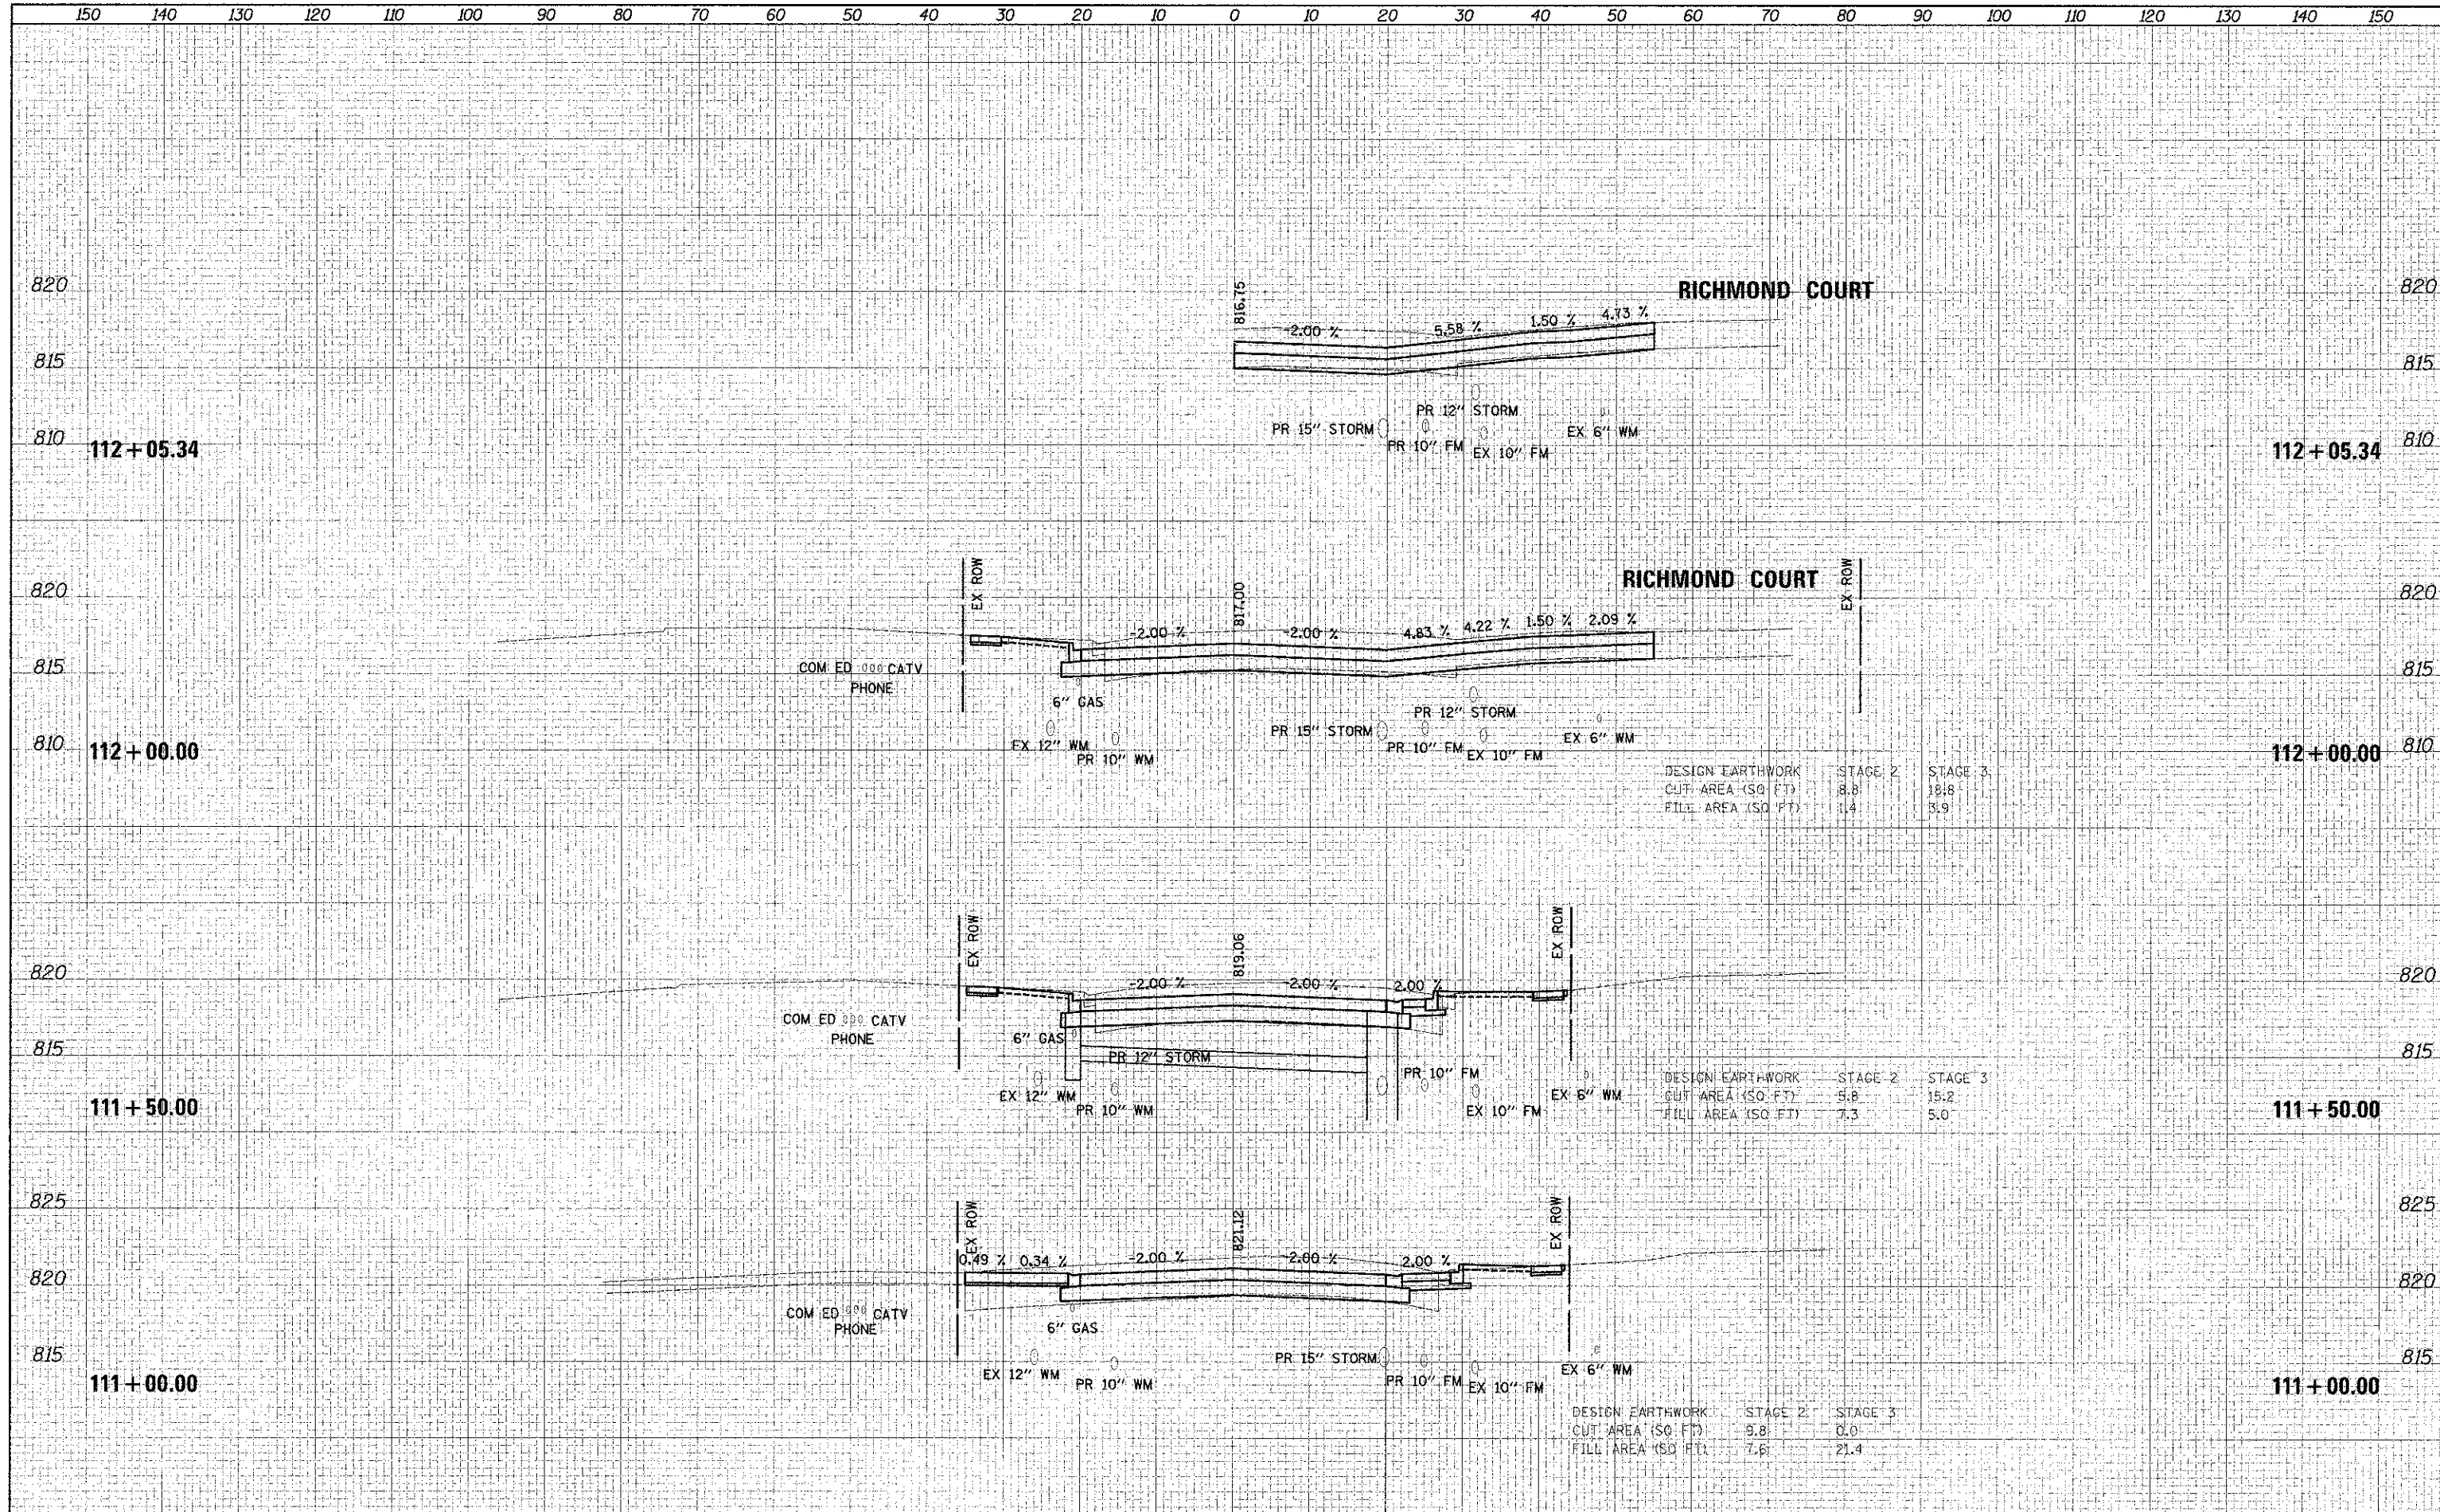

FILE NAME =	USER NAME =	DESIGNED -	REVISIED -	STATE OF ILLINOIS DEPARTMENT OF TRANSPORTATION	WALNUT LANE CROSS SECTIONS	F.A.U.:	SECTION	COUNTY	TOTAL SHEETS	SHEET NO.	
...\\18-CrossSections\01-xsec.dgn		DRAWN -	REVISIED -			2556	08-00094-00-PV	COOK	113	101	
PLCT SCALE = 1/8" = 1' / in.		CHECKED -	REVISIED -			CONTRACT NO. 63738					
PLOT DATE = 8/15/2012		DATE -	REVISIED -			ILLINOIS FED. AID PROJECT					