


DATE	
BY	
DESIGNED	
DRAWN	
CHECKED	
DATE	
FILE NAME	
USER NAME	
DESIGNED	
DRAWN	
CHECKED	
DATE	

DATE	
BY	
DESIGNED	
DRAWN	
CHECKED	
DATE	
FILE NAME	
USER NAME	
DESIGNED	
DRAWN	
CHECKED	
DATE	

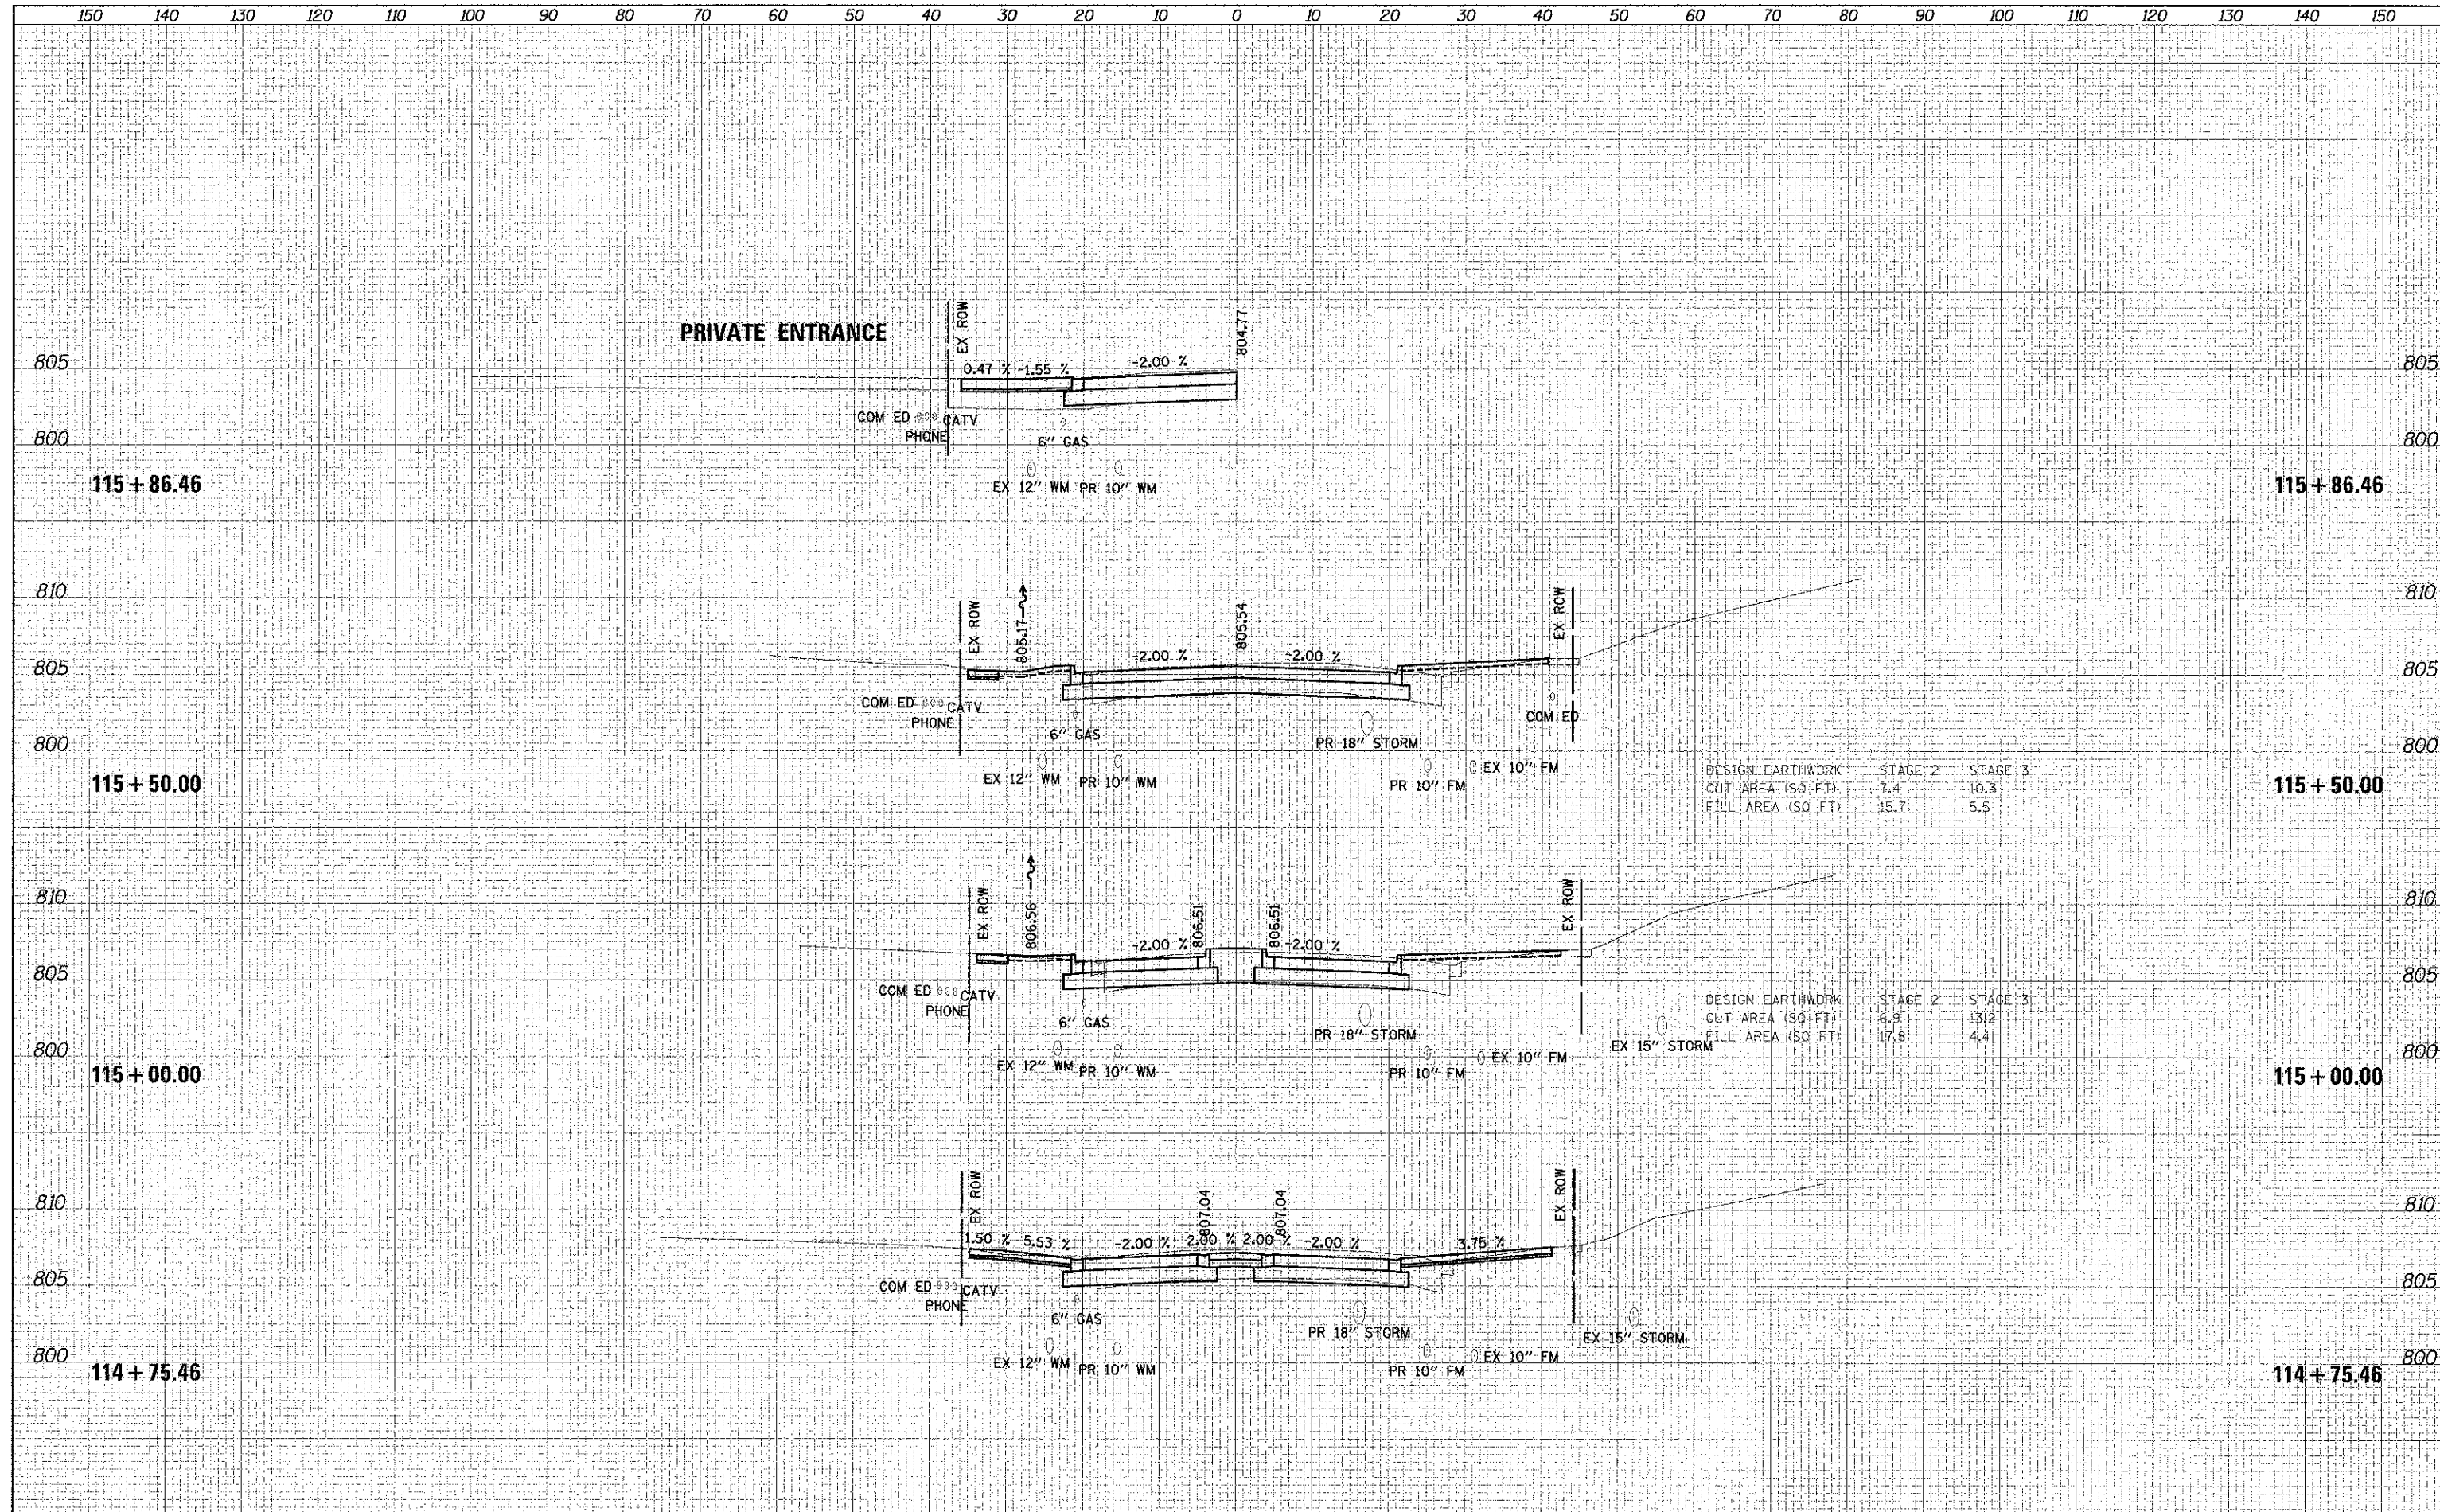

DESIGN EARTHWORK	STAGE 2	STAGE 3
CUT AREA (SQ. FT.)	7.4	10.3
FILL AREA (SQ. FT.)	15.7	5.5

DESIGN EARTHWORK	STAGE 2	STAGE 3
CUT AREA (SQ. FT.)	6.9	13.2
FILL AREA (SQ. FT.)	17.8	4.4