


FINAL SURVEYED	BY	DATE
PLOTTED		
NOTE BOOK		
AREAS CHECKED		

ORIGINAL SURVEY	BY	DATE
PLOTTED		
NOTE BOOK		
AREAS CHECKED		

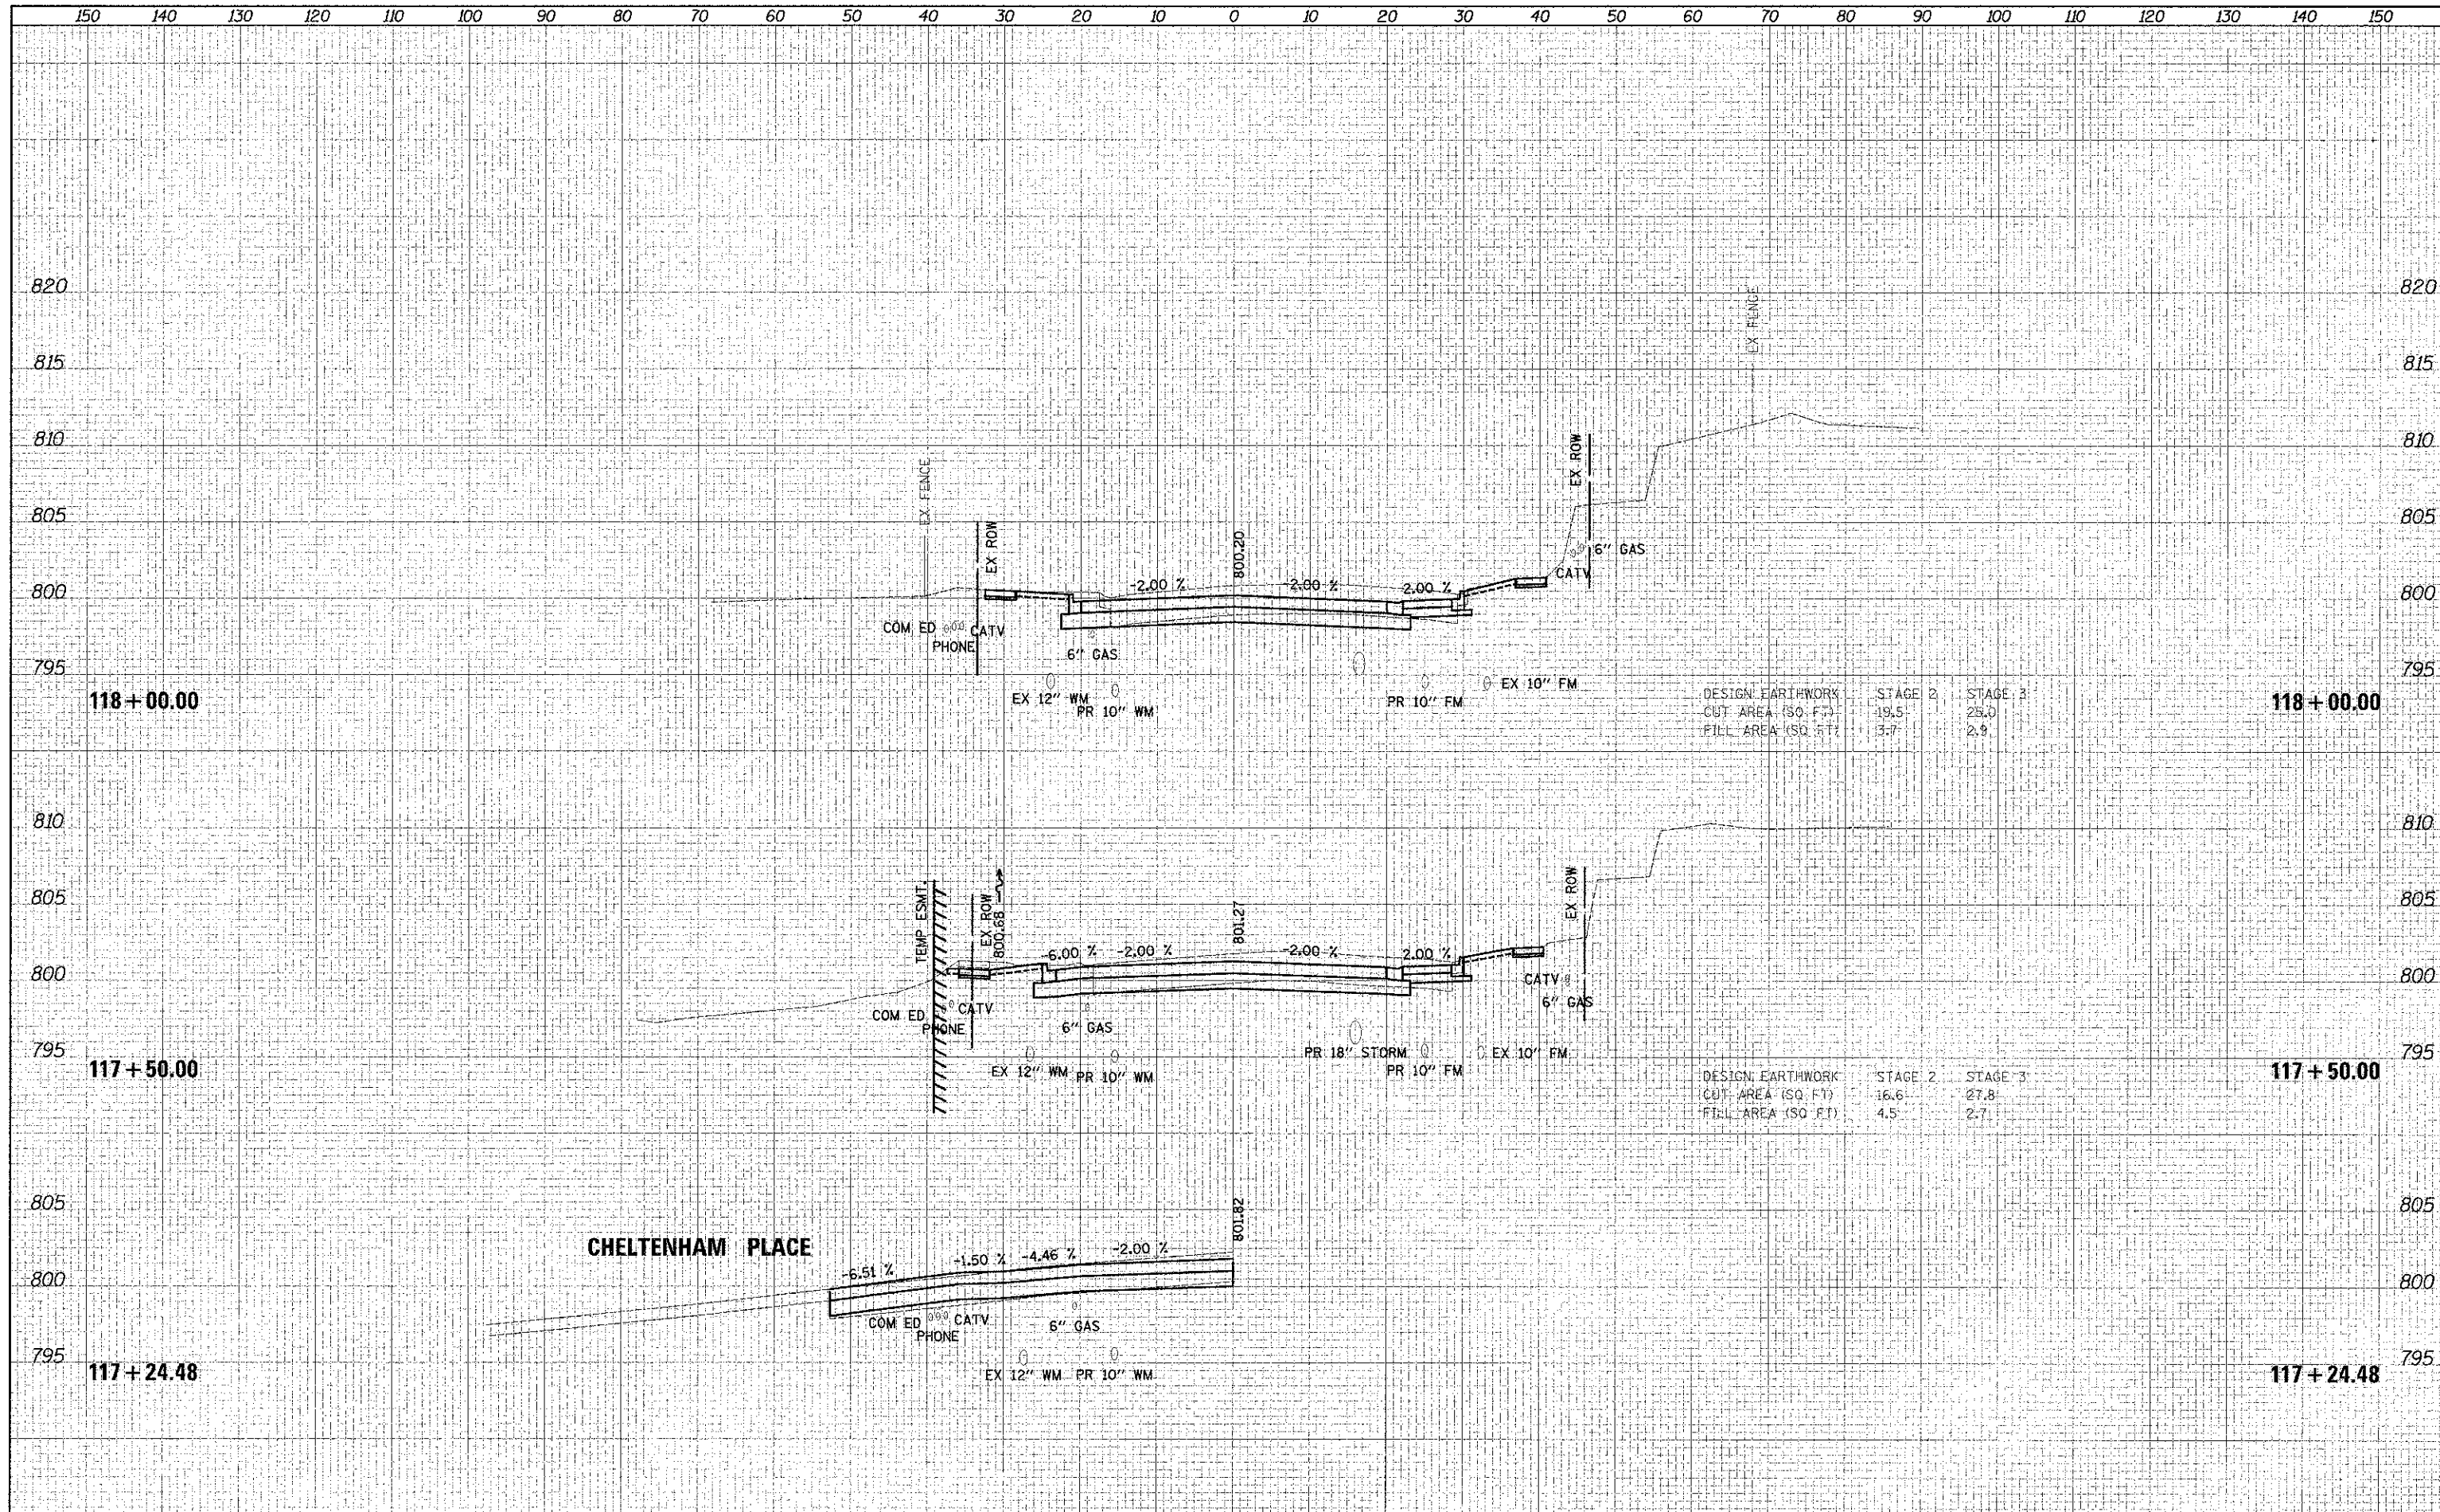

FILE NAME =	USER NAME = djk	DESIGNED - JSM	REVISED -	<b>STATE OF ILLINOIS</b> <b>DEPARTMENT OF TRANSPORTATION</b>	<b>WALNUT LANE</b> <b>CROSS SECTIONS</b>	F.A.U. RTE.	SECTION	COUNTY	TOTAL SHEETS	SHEET NO.	
...\\18-CrossSections\01-xen.dgn	PLOT SCALE = 1/8" = 10'	DRAWN - JSM	REVISED -			2556	08-00094-00-PV	COOK	113	106	
PLOT DATE = 8/15/2012		CHECKED - DJK	REVISED -			CONTRACT NO. 63738					
		DATE - 8/20/2012	REVISED -			ILLINOIS FED. AID PROJECT					

SCALE: 1/4" = 10' SHEET NO. 12 OF 19 SHEETS STA. 117+24.48 TO STA. 118+00.00