


DATE	
BY	
NO.	
ORIGINAL SURVEY	
NOTE BOOK	
NO.	
DESIGNED	JSM
DRAWN	JSM
CHECKED	DJK
DATE	8/20/2012

DATE	
BY	
NO.	
ORIGINAL SURVEY	
NOTE BOOK	
NO.	
DESIGNED	JSM
DRAWN	JSM
CHECKED	DJK
DATE	8/20/2012

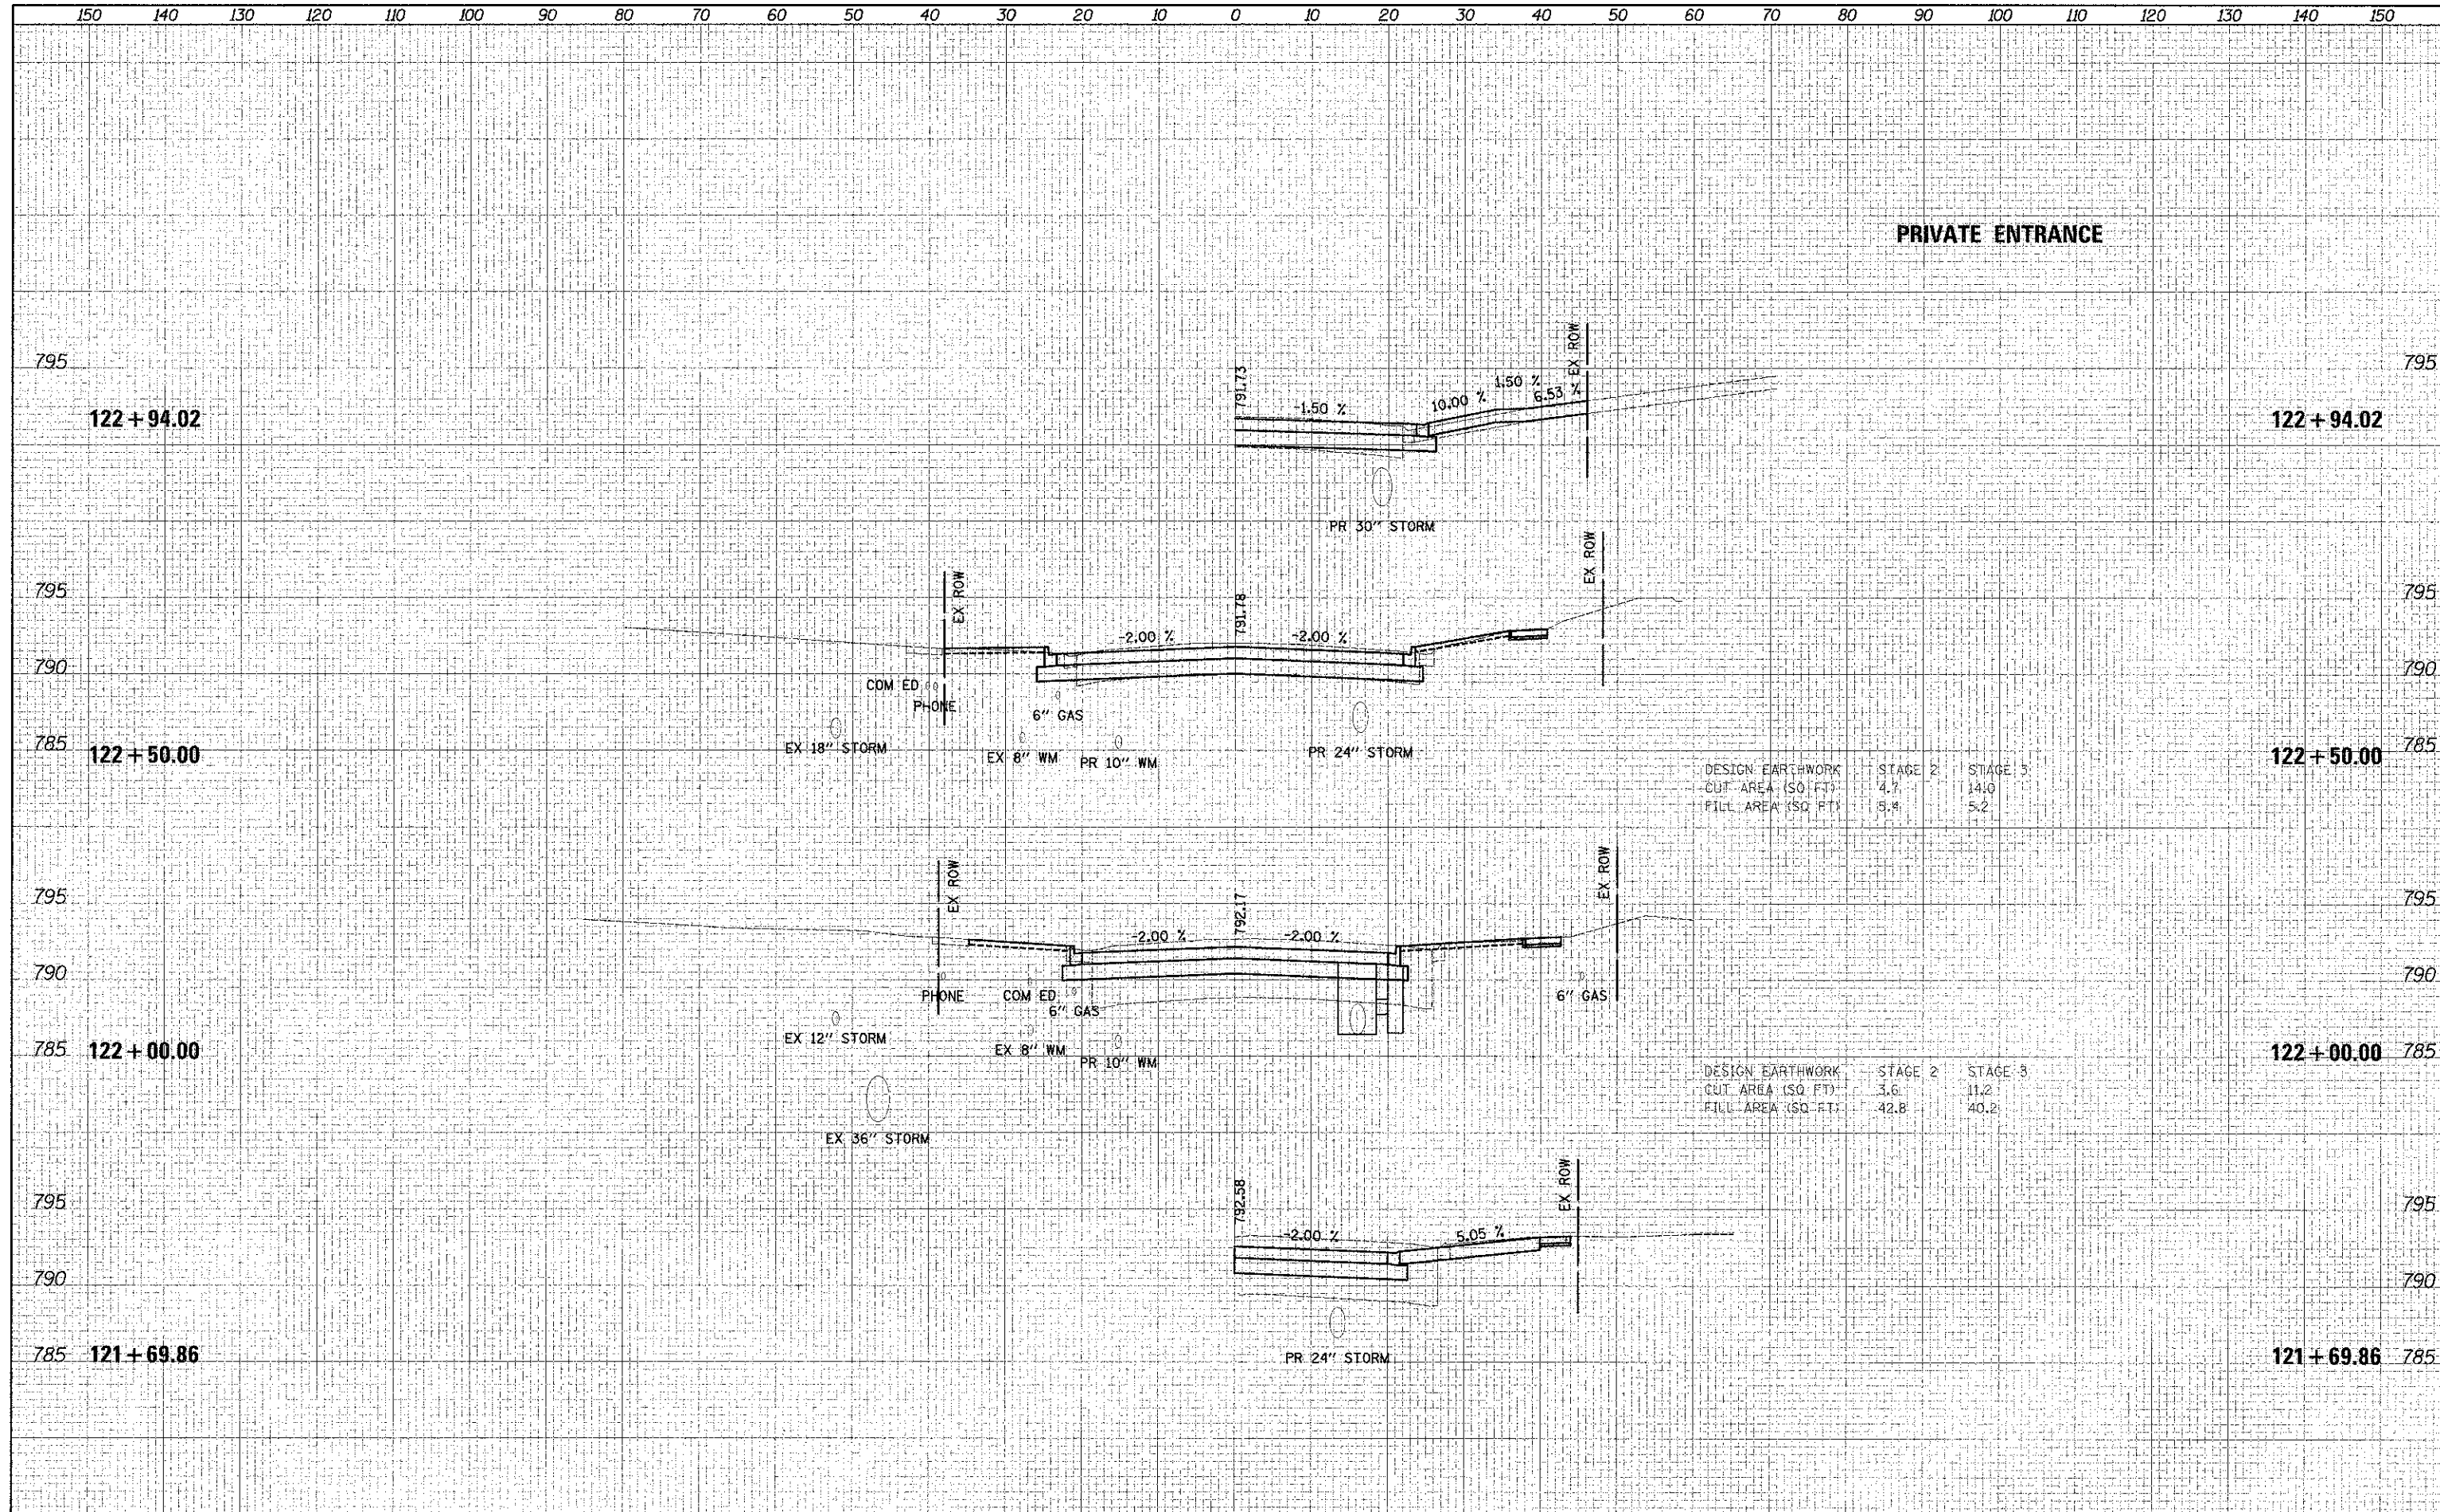

DESIGN EARTHWORK	STAGE 2	STAGE 3
CUT AREA (SQ FT)	4.7	14.0
FILL AREA (SQ FT)	5.4	5.2

DESIGN EARTHWORK	STAGE 2	STAGE 3
CUT AREA (SQ FT)	3.6	11.2
FILL AREA (SQ FT)	42.8	40.2