


|           |  |
|-----------|--|
| DATE      |  |
| BY        |  |
| DESIGNED  |  |
| DRAWN     |  |
| CHECKED   |  |
| DATE      |  |
| USER NAME |  |
| FILE NAME |  |
| DESIGNED  |  |
| DRAWN     |  |
| CHECKED   |  |
| DATE      |  |
| USER NAME |  |
| FILE NAME |  |
| DESIGNED  |  |
| DRAWN     |  |
| CHECKED   |  |
| DATE      |  |
| USER NAME |  |
| FILE NAME |  |

|           |  |
|-----------|--|
| DATE      |  |
| BY        |  |
| DESIGNED  |  |
| DRAWN     |  |
| CHECKED   |  |
| DATE      |  |
| USER NAME |  |
| FILE NAME |  |
| DESIGNED  |  |
| DRAWN     |  |
| CHECKED   |  |
| DATE      |  |
| USER NAME |  |
| FILE NAME |  |
| DESIGNED  |  |
| DRAWN     |  |
| CHECKED   |  |
| DATE      |  |
| USER NAME |  |
| FILE NAME |  |

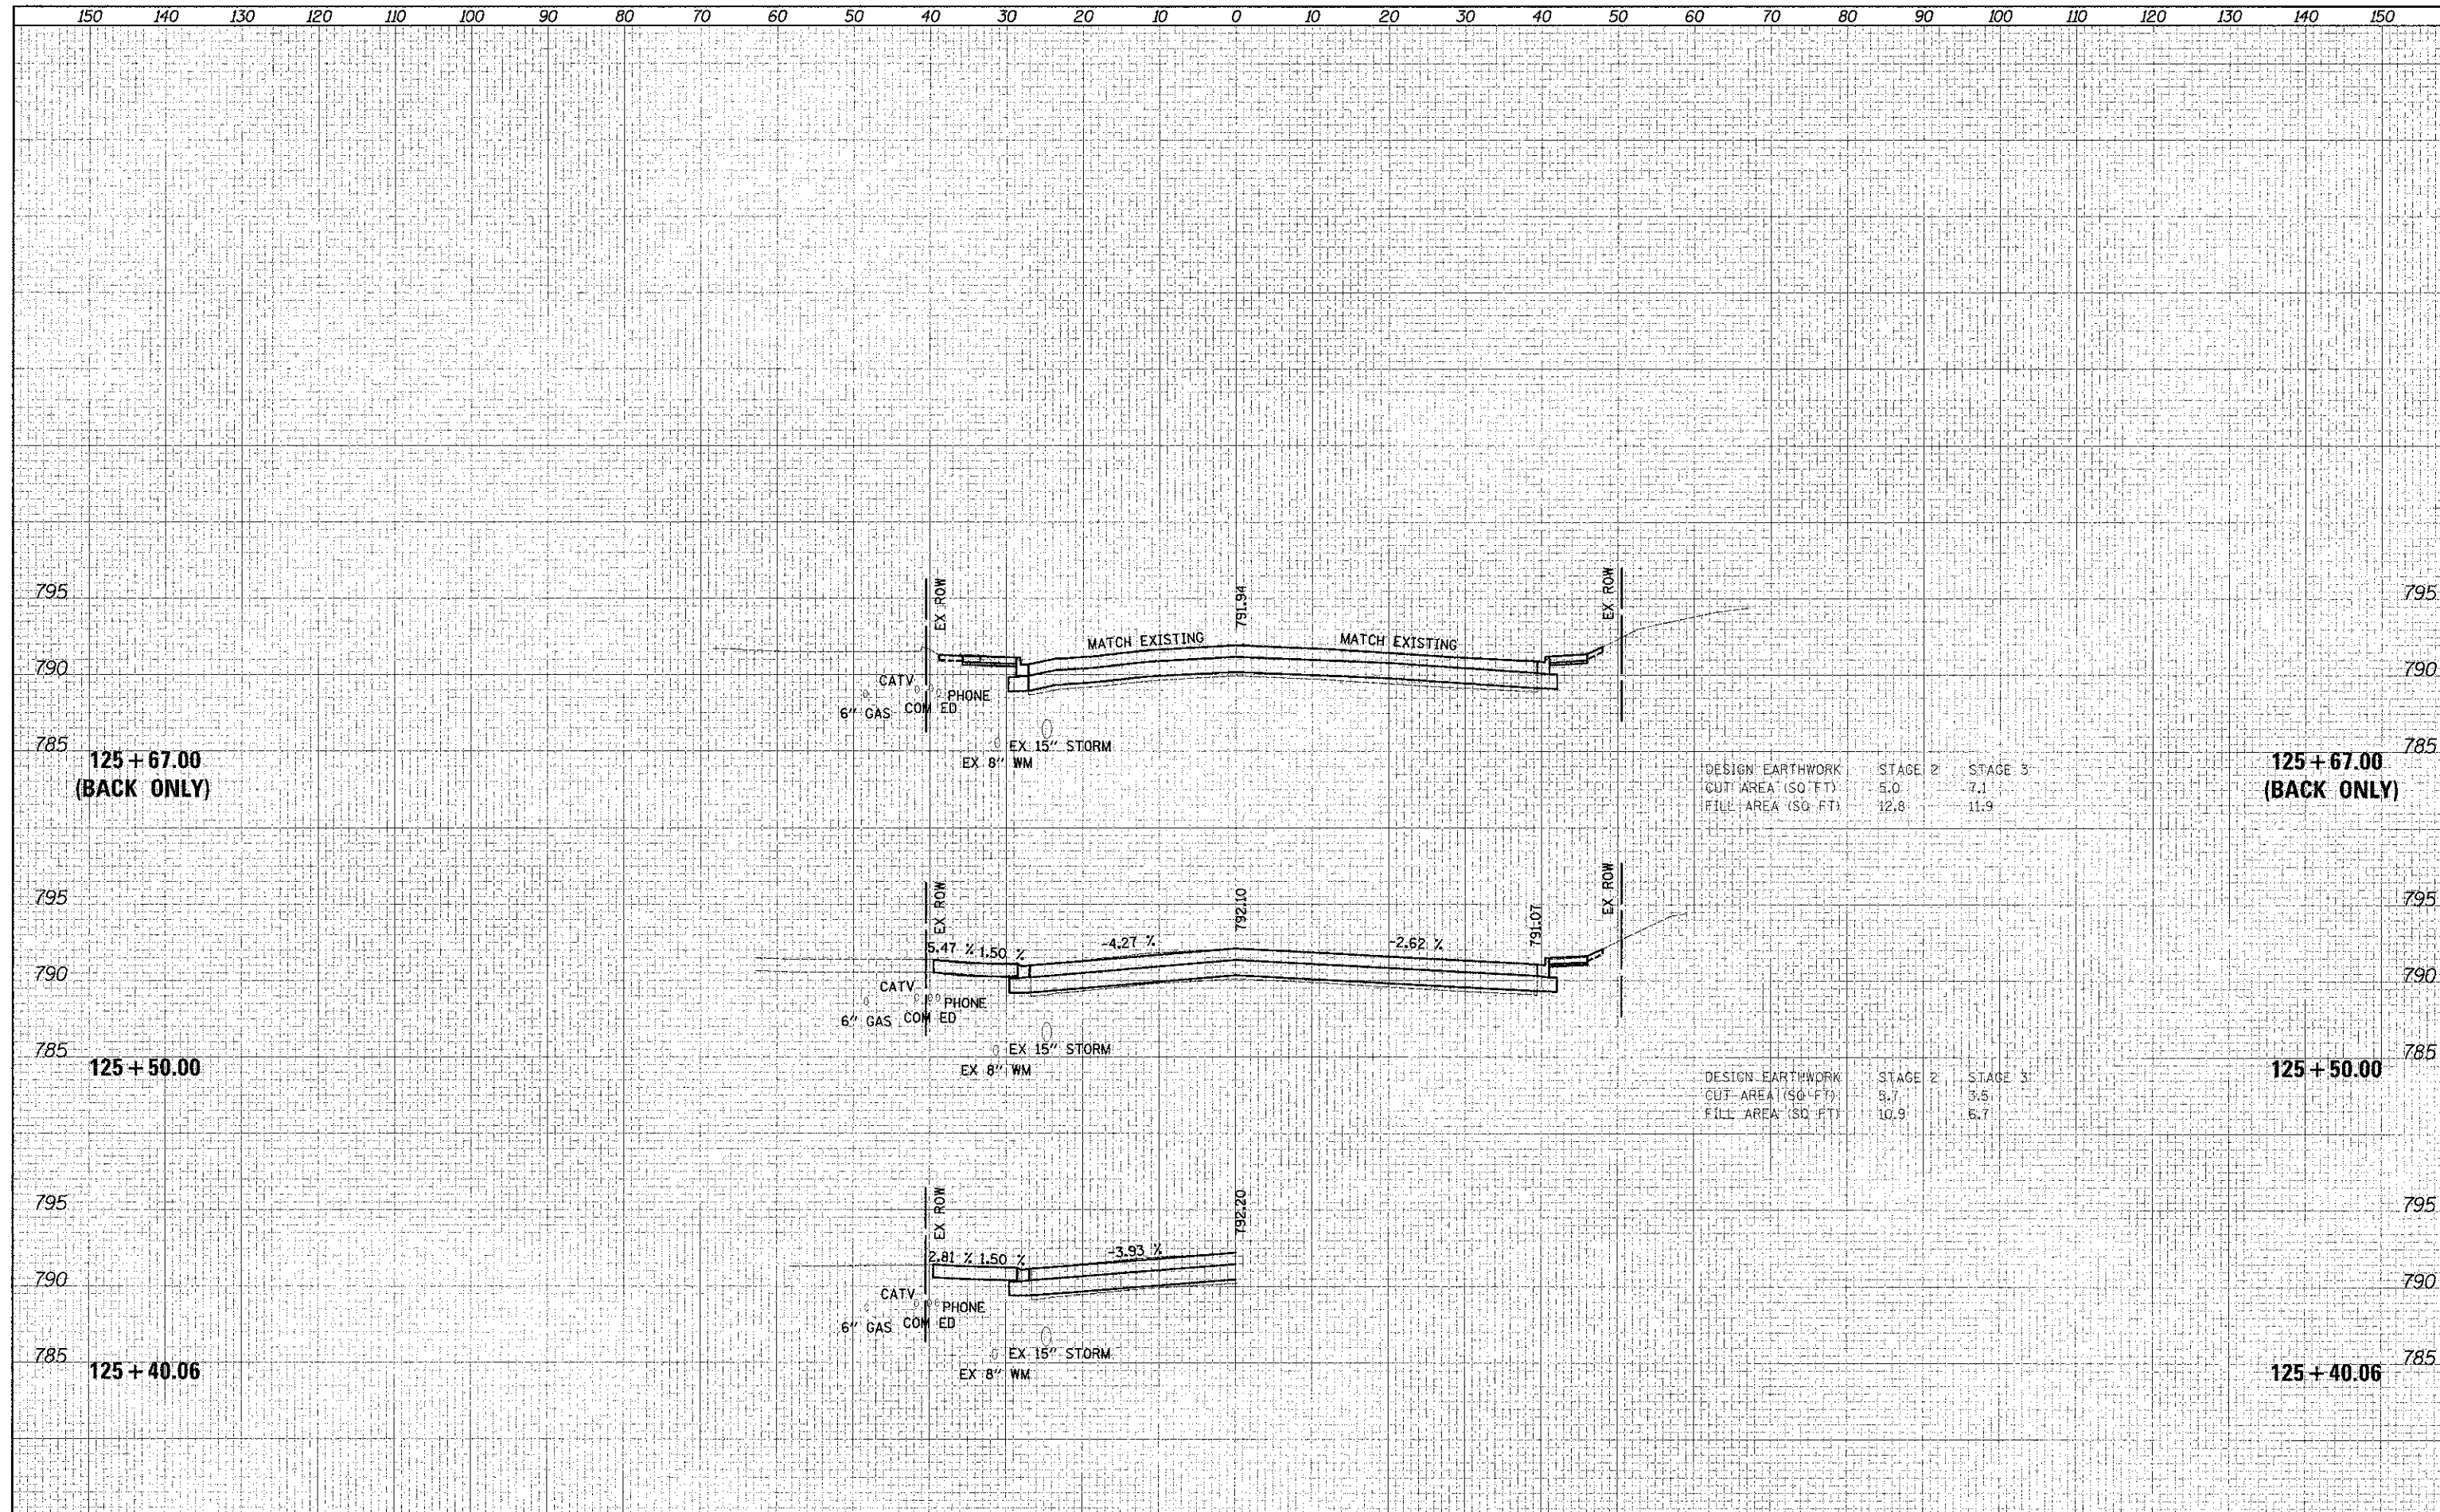

|                                  |                 |                  |           |   |   |                           |                |                                  |              |           |  |
|----------------------------------|-----------------|------------------|-----------|---|---|---------------------------|----------------|----------------------------------|--------------|-----------|--|
| FILE NAME =                      | USER NAME = djk | DESIGNED - JSM   | REVISED - | <b>STATE OF ILLINOIS</b><br><b>DEPARTMENT OF TRANSPORTATION</b> | <b>WALNUT LANE</b><br><b>CROSS SECTIONS</b> | F.A.U. RTE.               | SECTION        | COUNTY                           | TOTAL SHEETS | SHEET NO. |  |
| ...\\B-CrossSections\01-vsmc.dgn |                 | DRAWN - JSM      | REVISED - |   |   | 2556                      | 08-00094-00-PV | COOK                             | 113          | 113       |  |
| PLOT SCALE = 10,000 / in.        |                 | CHECKED - DJK    | REVISED - |   |   | CONTRACT NO. 63738        |                |                                  |              |           |  |
| PLOT DATE = 9/15/2012            |                 | DATE = 8/20/2012 | REVISED - |   |   | ILLINOIS FED. AID PROJECT |                |                                  |              |           |  |
|                                  |                 |                  |           | SCALE: 1" = 10'   |   | SHEET NO. 19 OF 19 SHEETS |                | STA. 125+40.06 TO STA. 126+00.00 |              |           |  |