



# TYPICAL SECTIONS

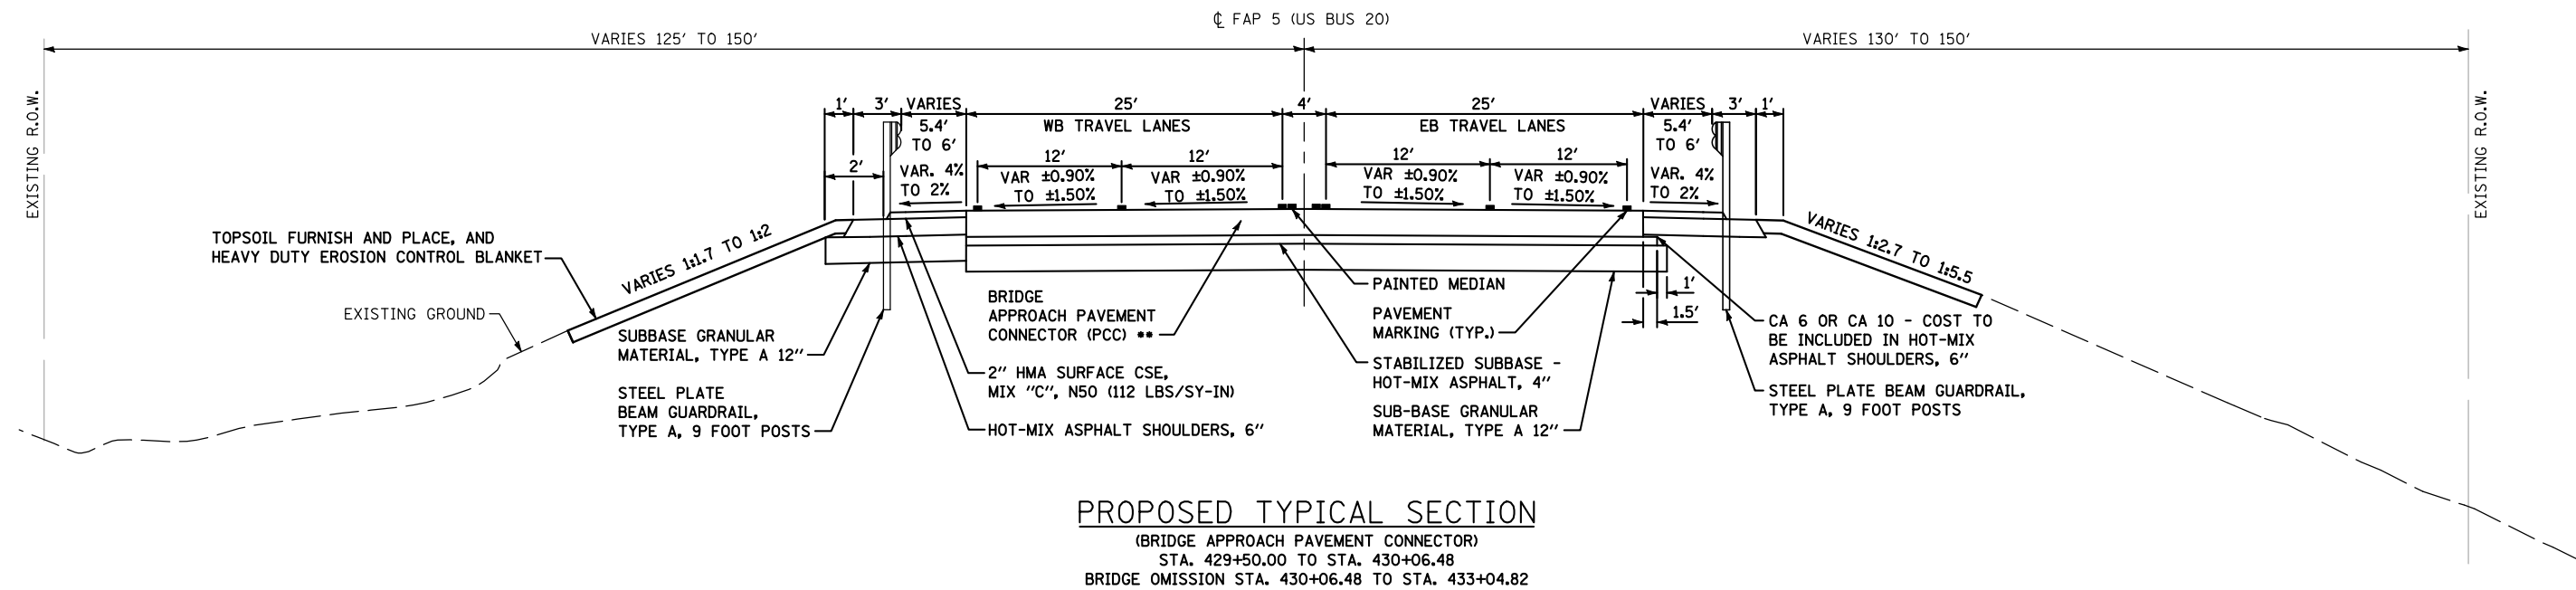

••REFER TO GENERAL NOTES FOR PAVEMENT  
 STRUCTURE OF BRIDGE APPROACH  
 PAVEMENT CONNECTOR

FILE NAME = s:\p1\6380--6395\6346\025\micross\cadd sheets\126476-ah-t-typical2.dgn

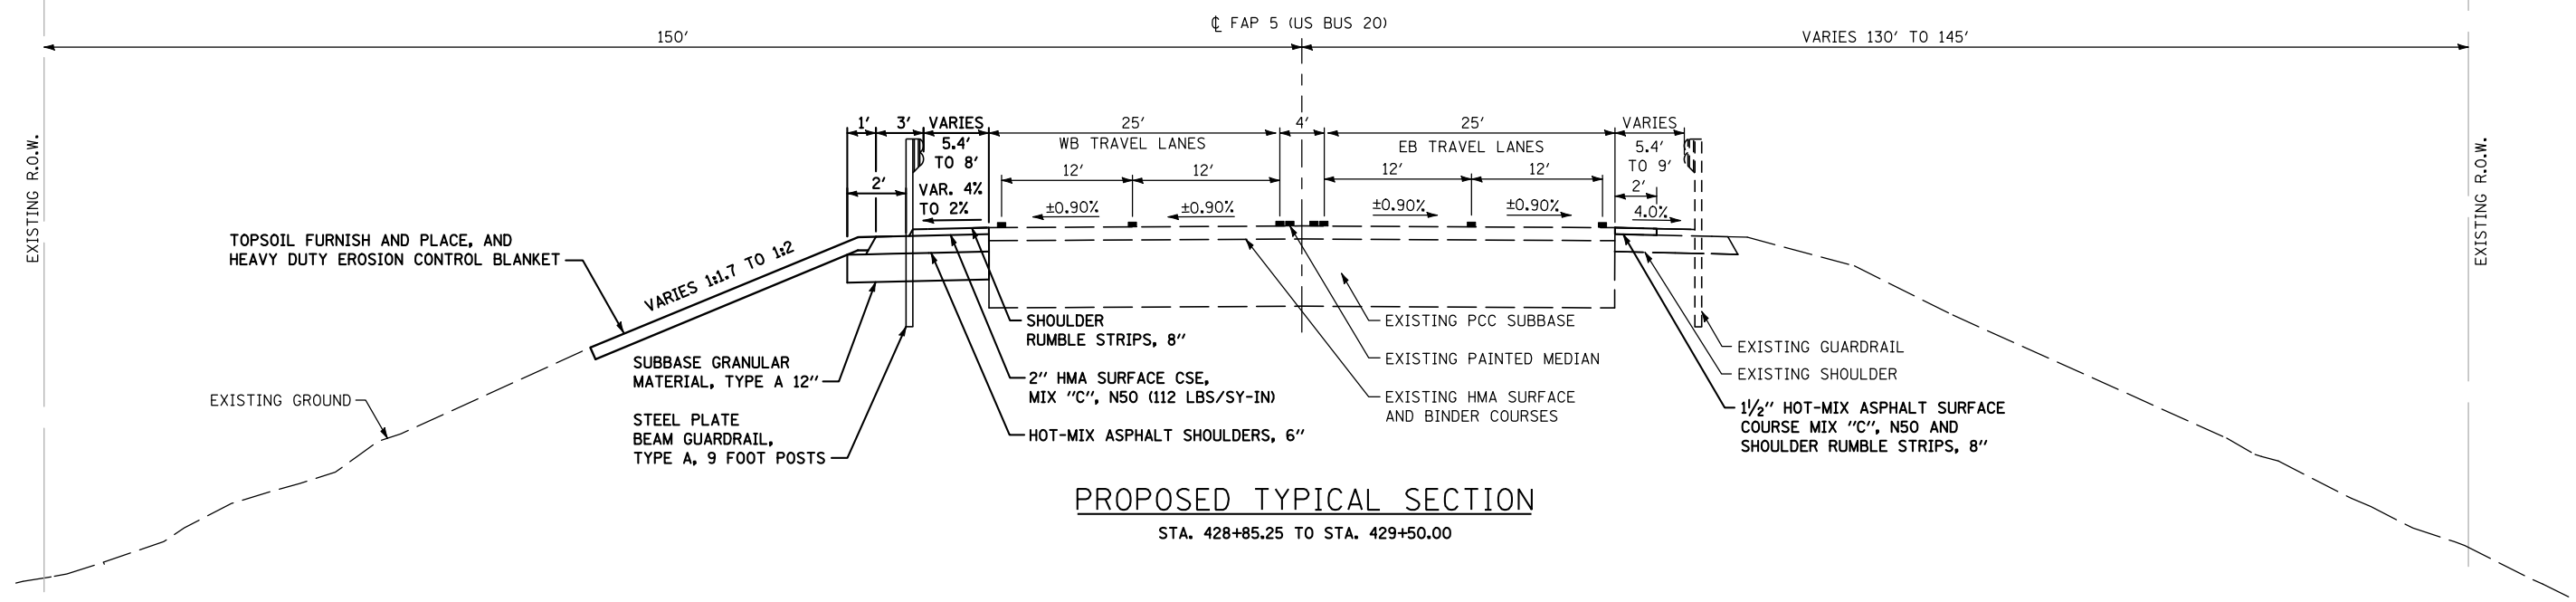

USER NAME = brianf	DESIGNED <i>EMD</i>	REVISED -
DRAWN <i>BJF</i>	REVISIONS	REVISED -
PLOT SCALE = 40.0000' / IN.	CHECKED <i>MAG</i>	REVISED -
PLOT DATE = 8/6/2012	DATE <i>3/13/2012</i>	REVISED -

**STATE OF ILLINOIS  
 DEPARTMENT OF TRANSPORTATION**

**PROPOSED TYPICAL SECTION**

SCALE: AS SHOWN SHEET NO. OF SHEETS STA. TO STA.

F.A.P. RTE.	SECTION	COUNTY	TOTAL SHEETS	SHEET NO.
5	(19VB-1)D	STEPHENSON	73	11
FED. ROAD DIST. NO. 2 ILLINOIS FED. AID PROJECT			CONTRACT NO. 64E76	