

NORTH EDGE OF WESTBOUND SHOULDER

Location	Station	Offset	Theoretical Grade Elevations
W. End West Appr. Slab	429+63.34	- 32.42	788.65
A1	429+73.34	- 32.42	788.68
A2	429+83.34	- 32.42	788.73
E. End West Appr. Slab	429+93.34	- 32.42	788.77

NORTH EDGE OF WESTBOUND PAVEMENT

Location	Station	Offset	Theoretical Grade Elevations
W. End West Appr. Slab	429+71.87	- 26.00	788.80
A1	429+81.87	- 26.00	788.85
A2	429+91.87	- 26.00	788.89
E. End West Appr. Slab	430+01.87	- 26.00	788.94

SOUTH EDGE OF WESTBOUND PAVEMENT

Location	Station	Offset	Theoretical Grade Elevations
W. End West Appr. Slab	430+03.82	- 2.00	789.31
A1	430+13.82	- 2.00	789.36
A2	430+23.82	- 2.00	789.40
E. End West Appr. Slab	430+33.82	- 2.00	789.45

CENTERLINE OF ROADWAY / PROFILE GRADE LINE / STAGE CONSTRUCTION LINE

Location	Station	Offset	Theoretical Grade Elevations
W. End West Appr. Slab	430+06.48	0.00	789.35
A1	430+16.48	0.00	789.40
A2	430+26.48	0.00	789.45
E. End West Appr. Slab	430+36.48	0.00	789.49

NORTH EDGE OF EASTBOUND PAVEMENT


Location	Station	Offset	Theoretical Grade Elevations
W. End West Appr. Slab	430+09.14	2.00	789.33
A1	430+19.14	2.00	789.38
A2	430+29.14	2.00	789.43
E. End West Appr. Slab	430+39.14	2.00	789.47

SOUTH EDGE OF EASTBOUND PAVEMENT

Location	Station	Offset	Theoretical Grade Elevations
W. End West Appr. Slab	430+41.09	26.00	789.12
A1	430+51.09	26.00	789.15
A2	430+61.09	26.00	789.19
E. End West Appr. Slab	430+71.09	26.00	789.21

SOUTH EDGE OF EASTBOUND SHOULDER

Location	Station	Offset	Theoretical Grade Elevations
W. End West Appr. Slab	430+49.62	32.42	789.02
A1	430+59.62	32.42	789.05
A2	430+69.62	32.42	789.08
E. End West Appr. Slab	430+79.62	32.42	789.10

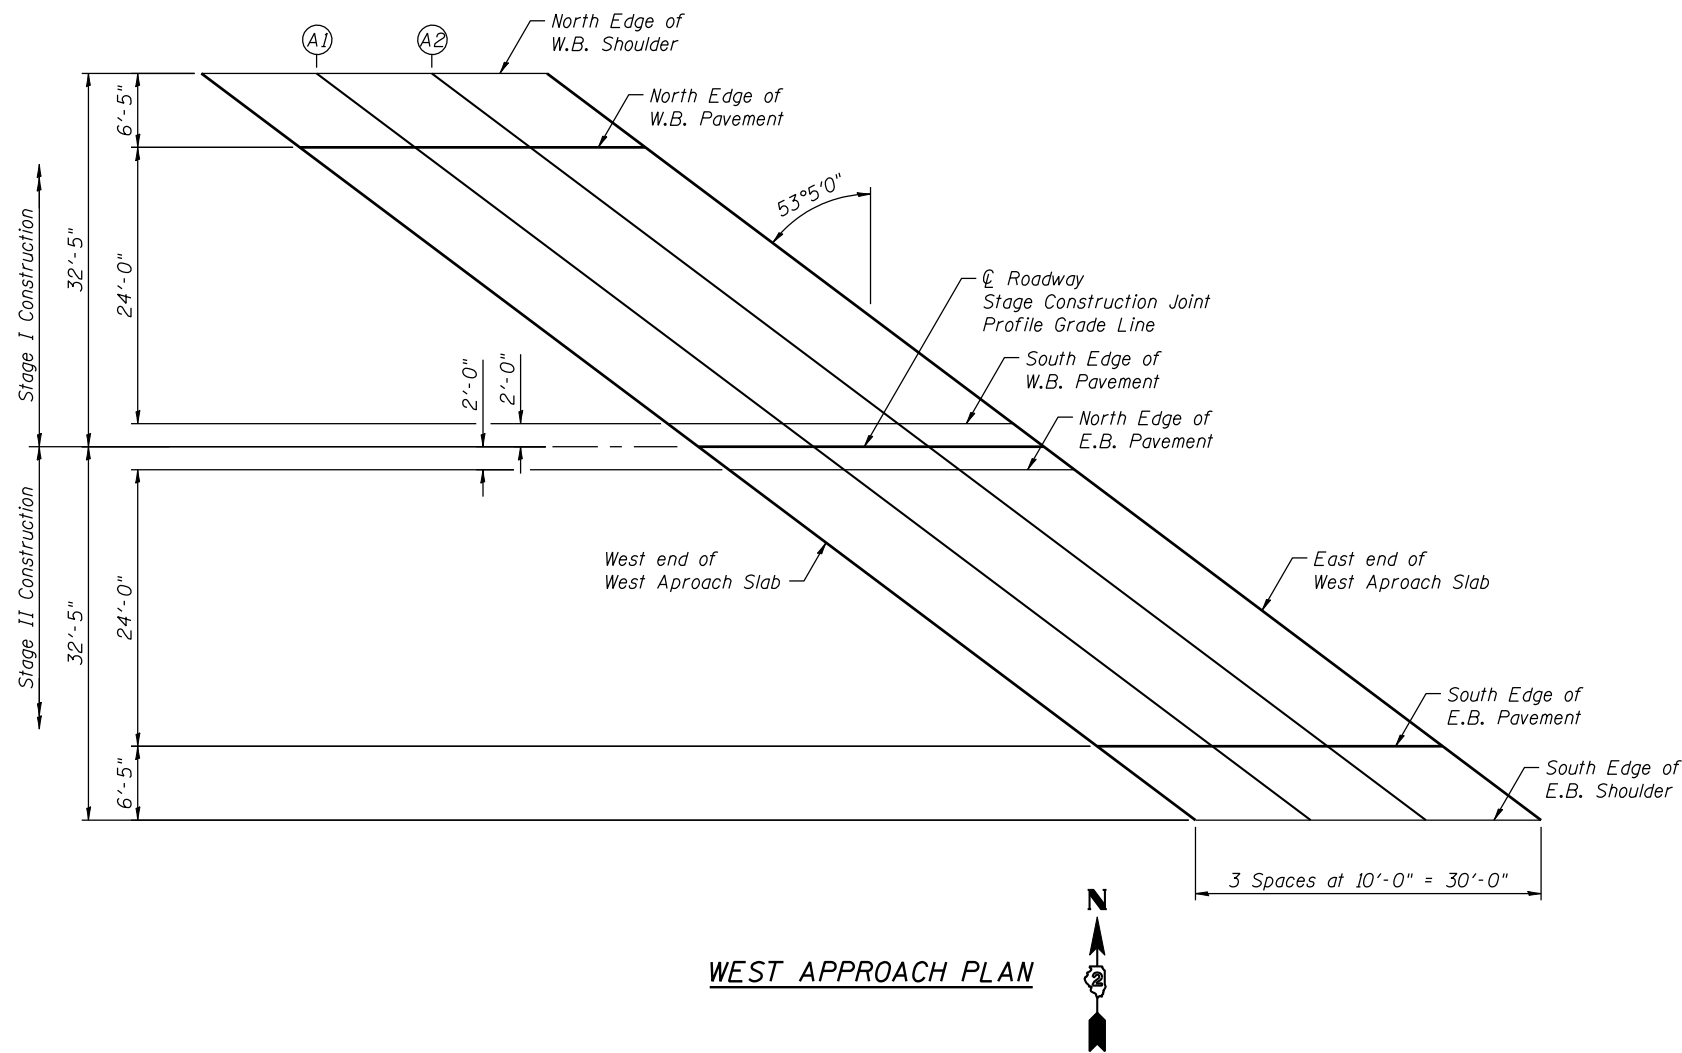

WEST APPROACH PLAN

FILE NAME = s:\p1\6380--6395\6346\025\micro\cadd sheets\structural\plans\0890007-64E76-005-TSE.dgn