

NORTH EDGE OF WESTBOUND SHOULDER

Location	Station	Offset	Theoretical Grade Elevations
W. End East Appr. Slab	432+31.67	-32.42	789.03
A3	432+41.67	-32.42	789.04
A4	432+51.67	-32.42	789.04
E. End East Appr. Slab	432+61.67	-32.42	789.04

NORTH EDGE OF WESTBOUND PAVEMENT

Location	Station	Offset	Theoretical Grade Elevations
W. End East Appr. Slab	432+40.20	-26.00	789.17
A3	432+50.20	-26.00	789.17
A4	432+60.20	-26.00	789.17
E. End East Appr. Slab	432+70.20	-26.00	789.17

SOUTH EDGE OF WESTBOUND PAVEMENT

Location	Station	Offset	Theoretical Grade Elevations
W. End East Appr. Slab	432+72.15	-2.00	789.14
A3	432+82.15	-2.00	789.07
A4	432+92.15	-2.00	789.00
E. End East Appr. Slab	433+02.15	-2.00	788.94

CENTERLINE OF ROADWAY / PROFILE GRADE LINE / STAGE CONSTRUCTION LINE

Location	Station	Offset	Theoretical Grade Elevations
W. End East Appr. Slab	432+74.82	0.00	789.12
A3	432+84.82	0.00	789.04
A4	432+94.82	0.00	788.97
E. End East Appr. Slab	433+04.82	0.00	788.90

NORTH EDGE OF EASTBOUND PAVEMENT


Location	Station	Offset	Theoretical Grade Elevations
W. End East Appr. Slab	432+77.47	2.00	789.07
A3	432+87.47	2.00	788.99
A4	432+97.47	2.00	788.92
E. End East Appr. Slab	433+07.47	2.00	788.85

SOUTH EDGE OF EASTBOUND PAVEMENT

Location	Station	Offset	Theoretical Grade Elevations
W. End East Appr. Slab	433+09.42	26.00	788.48
A3	433+19.42	26.00	788.40
A4	433+29.42	26.00	788.32
E. End East Appr. Slab	433+39.42	26.00	788.18

SOUTH EDGE OF EASTBOUND SHOULDER

Location	Station	Offset	Theoretical Grade Elevations
W. End East Appr. Slab	433+17.95	32.42	788.28
A3	433+27.95	32.42	788.21
A4	433+37.95	32.42	788.07
E. End East Appr. Slab	433+47.95	32.42	787.94

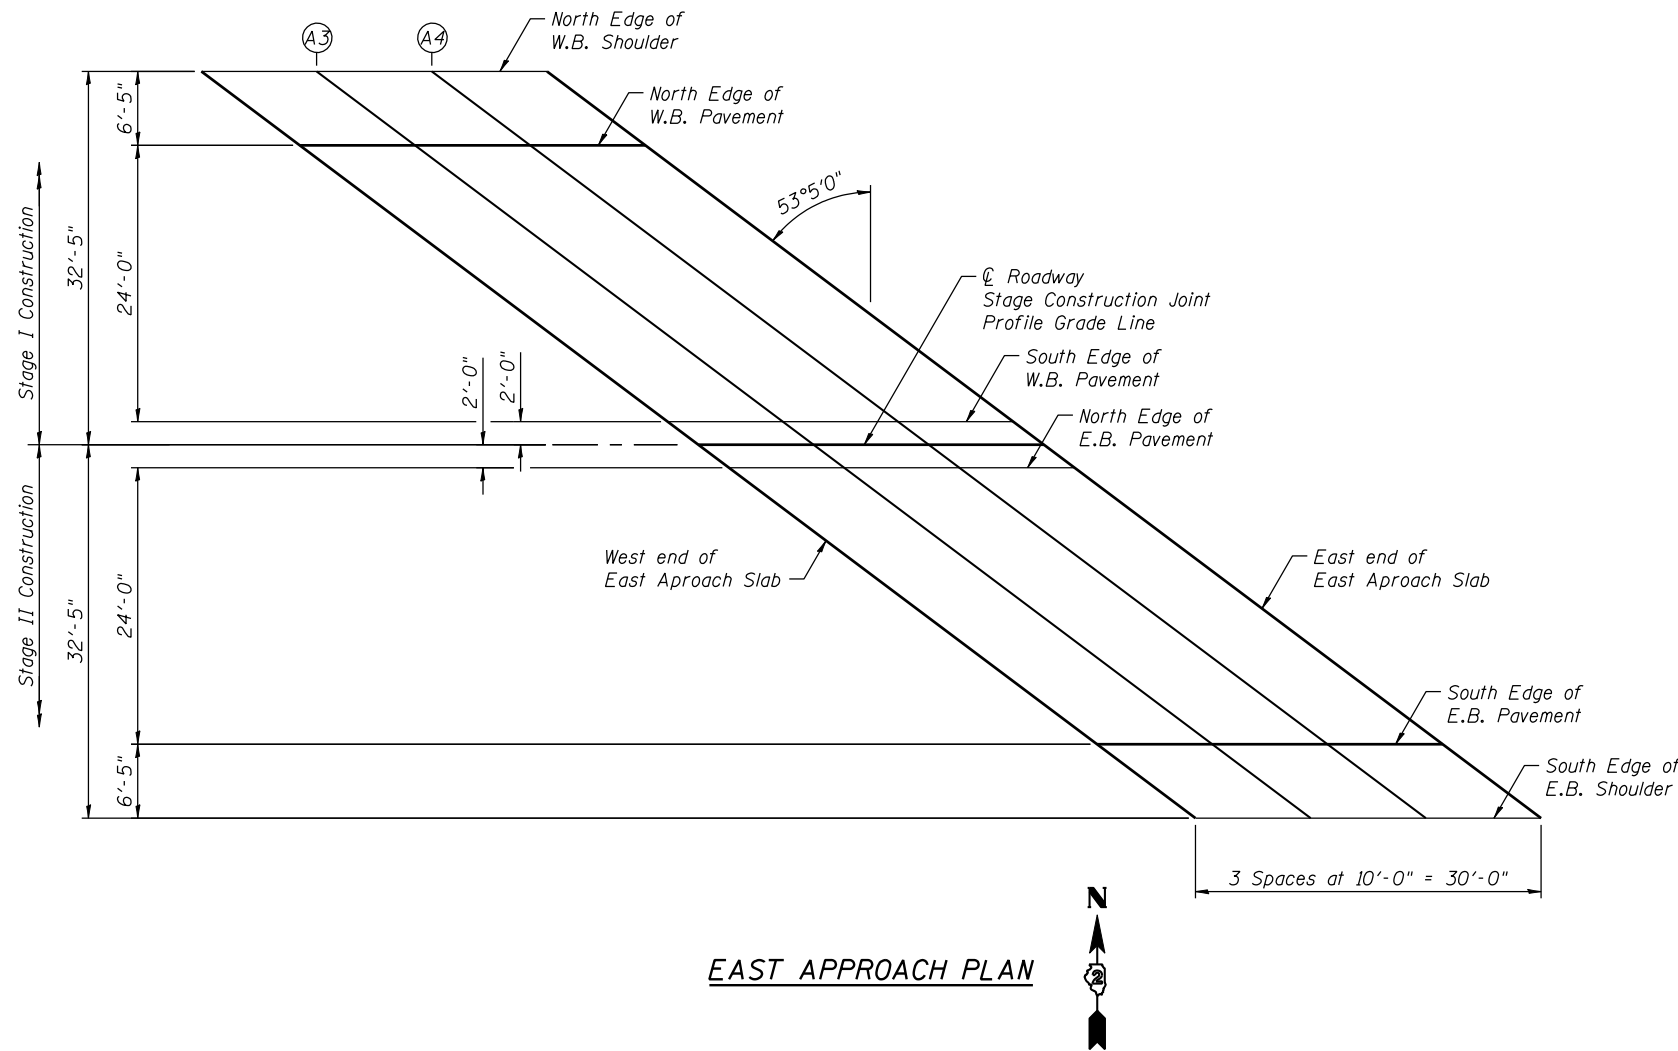

EAST APPROACH PLAN

FILE NAME = s:\p1\6380--6395\6346\025\micro\cadd sheets\structural\plans\0890007-64E76-005-TSE.dgn