




FILE NAME = s:\p1\6380-6395\6346\025\micro\cadd sheets\structural\plans\0890007-64E76-019-ABUT.dgn

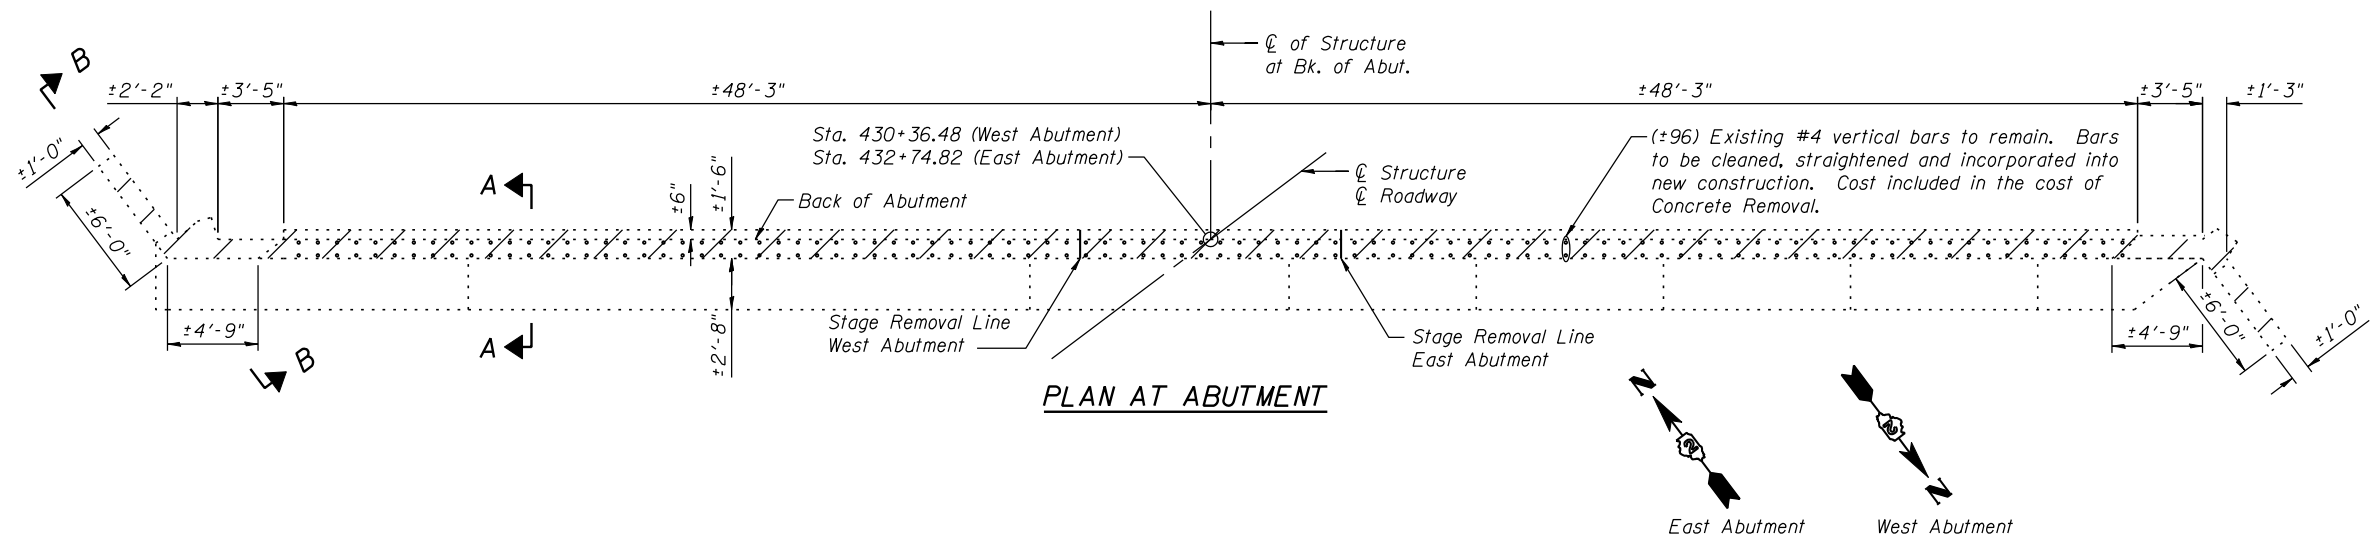


PLAN AT ABUTMENT

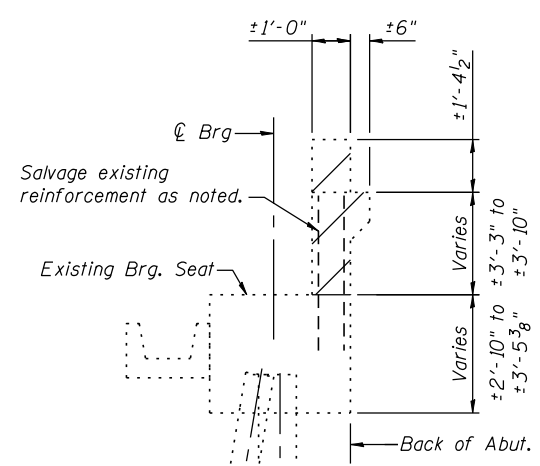


SECTION A-A

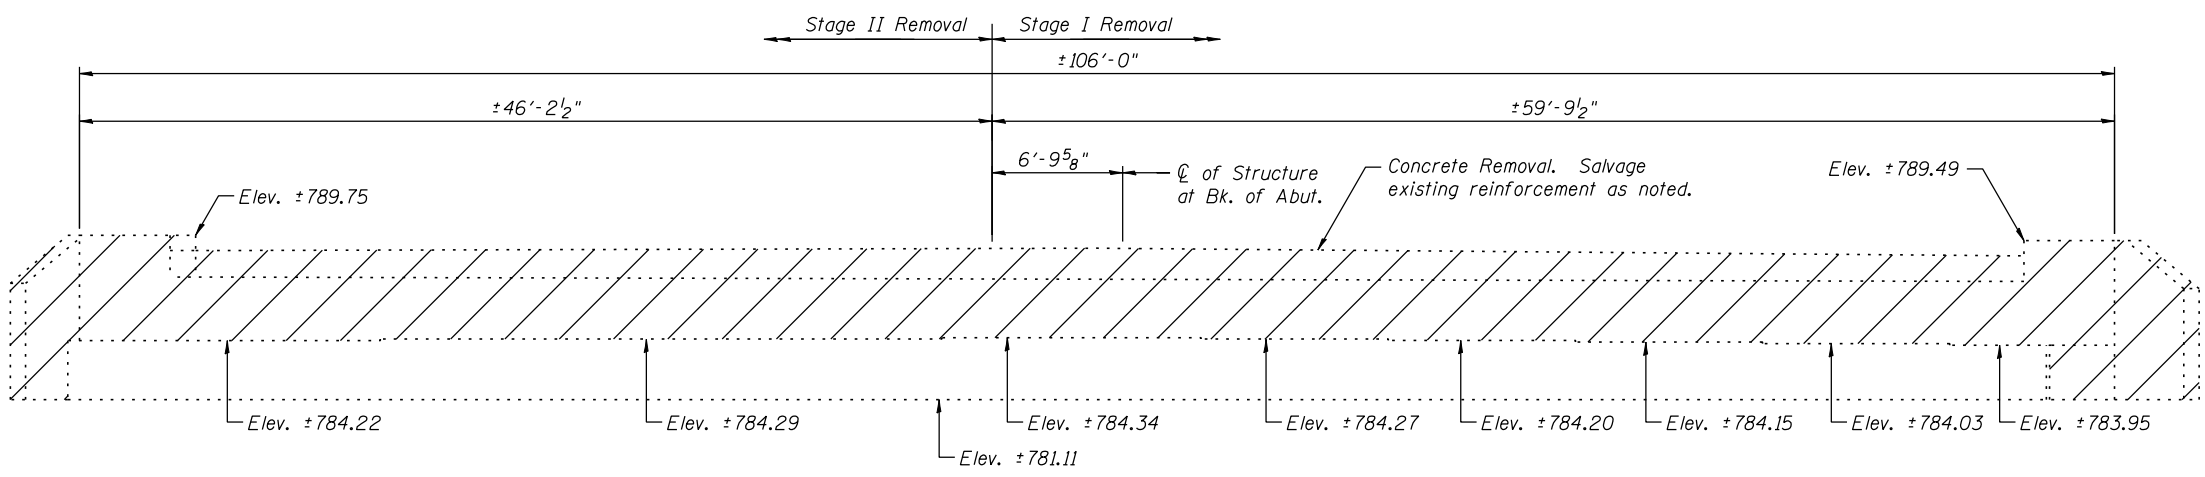

WEST ABUTMENT ELEVATION
(Looking West)

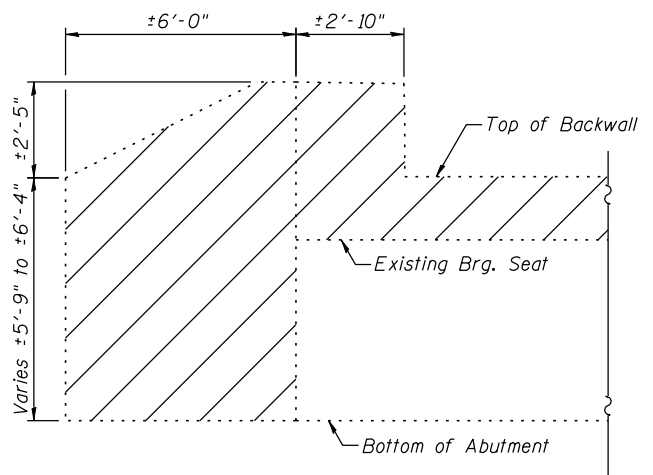

SECTION B-B
(Dimensions are at Rt. L's to Roadway)

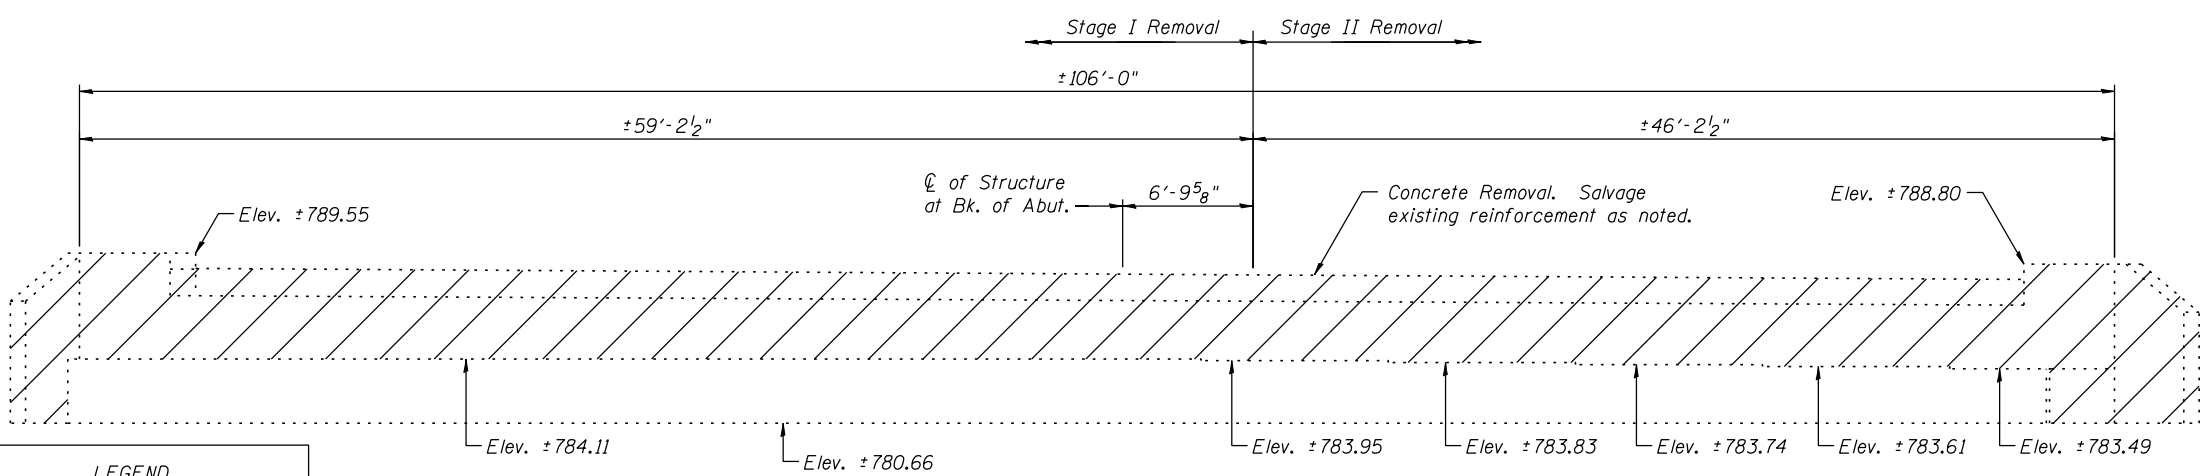

EAST ABUTMENT ELEVATION
(Looking East)

LEGEND

Concrete Removal

BILL OF MATERIAL

ITEM	UNIT	TOTAL
Concrete Removal	Cu Yd	52



1170 SOUTH HOUBOLT ROAD
JOLIET, ILLINOIS 60431
(815) 744-4200
IDFPR NO. 184-001273

USER NAME = brianf
DESIGNED *KDH*
CHECKED *AJS*
DRAWN *BJF*
CHECKED *RRD*

REVISIONS
-
-
-
-

**STATE OF ILLINOIS
DEPARTMENT OF TRANSPORTATION**

**ABUTMENT REMOVAL DETAILS
STRUCTURE NO. 089-0007**
SHEET NO. 20 OF 27 SHEETS

F.A.P. RTE.	SECTION	COUNTY	TOTAL SHEETS	SHEET NO.
5	(19VB-11D)	STEPHENSON	73	51
CONTRACT NO. 64E76			ILLINOIS FED. AID PROJECT	