


DATE	
BY	
SURVEYED	
PLOTTED	
TEMPLATE	
AREAS CHECKED	
AREAS CHECKED	

DATE	
BY	
SURVEYED	
PLOTTED	
TEMPLATE	
AREAS CHECKED	
AREAS CHECKED	

FILE NAME = s:\j\1\6299-6399\6346\25\micro\road\areas\1264E76-shr-vast.dgn

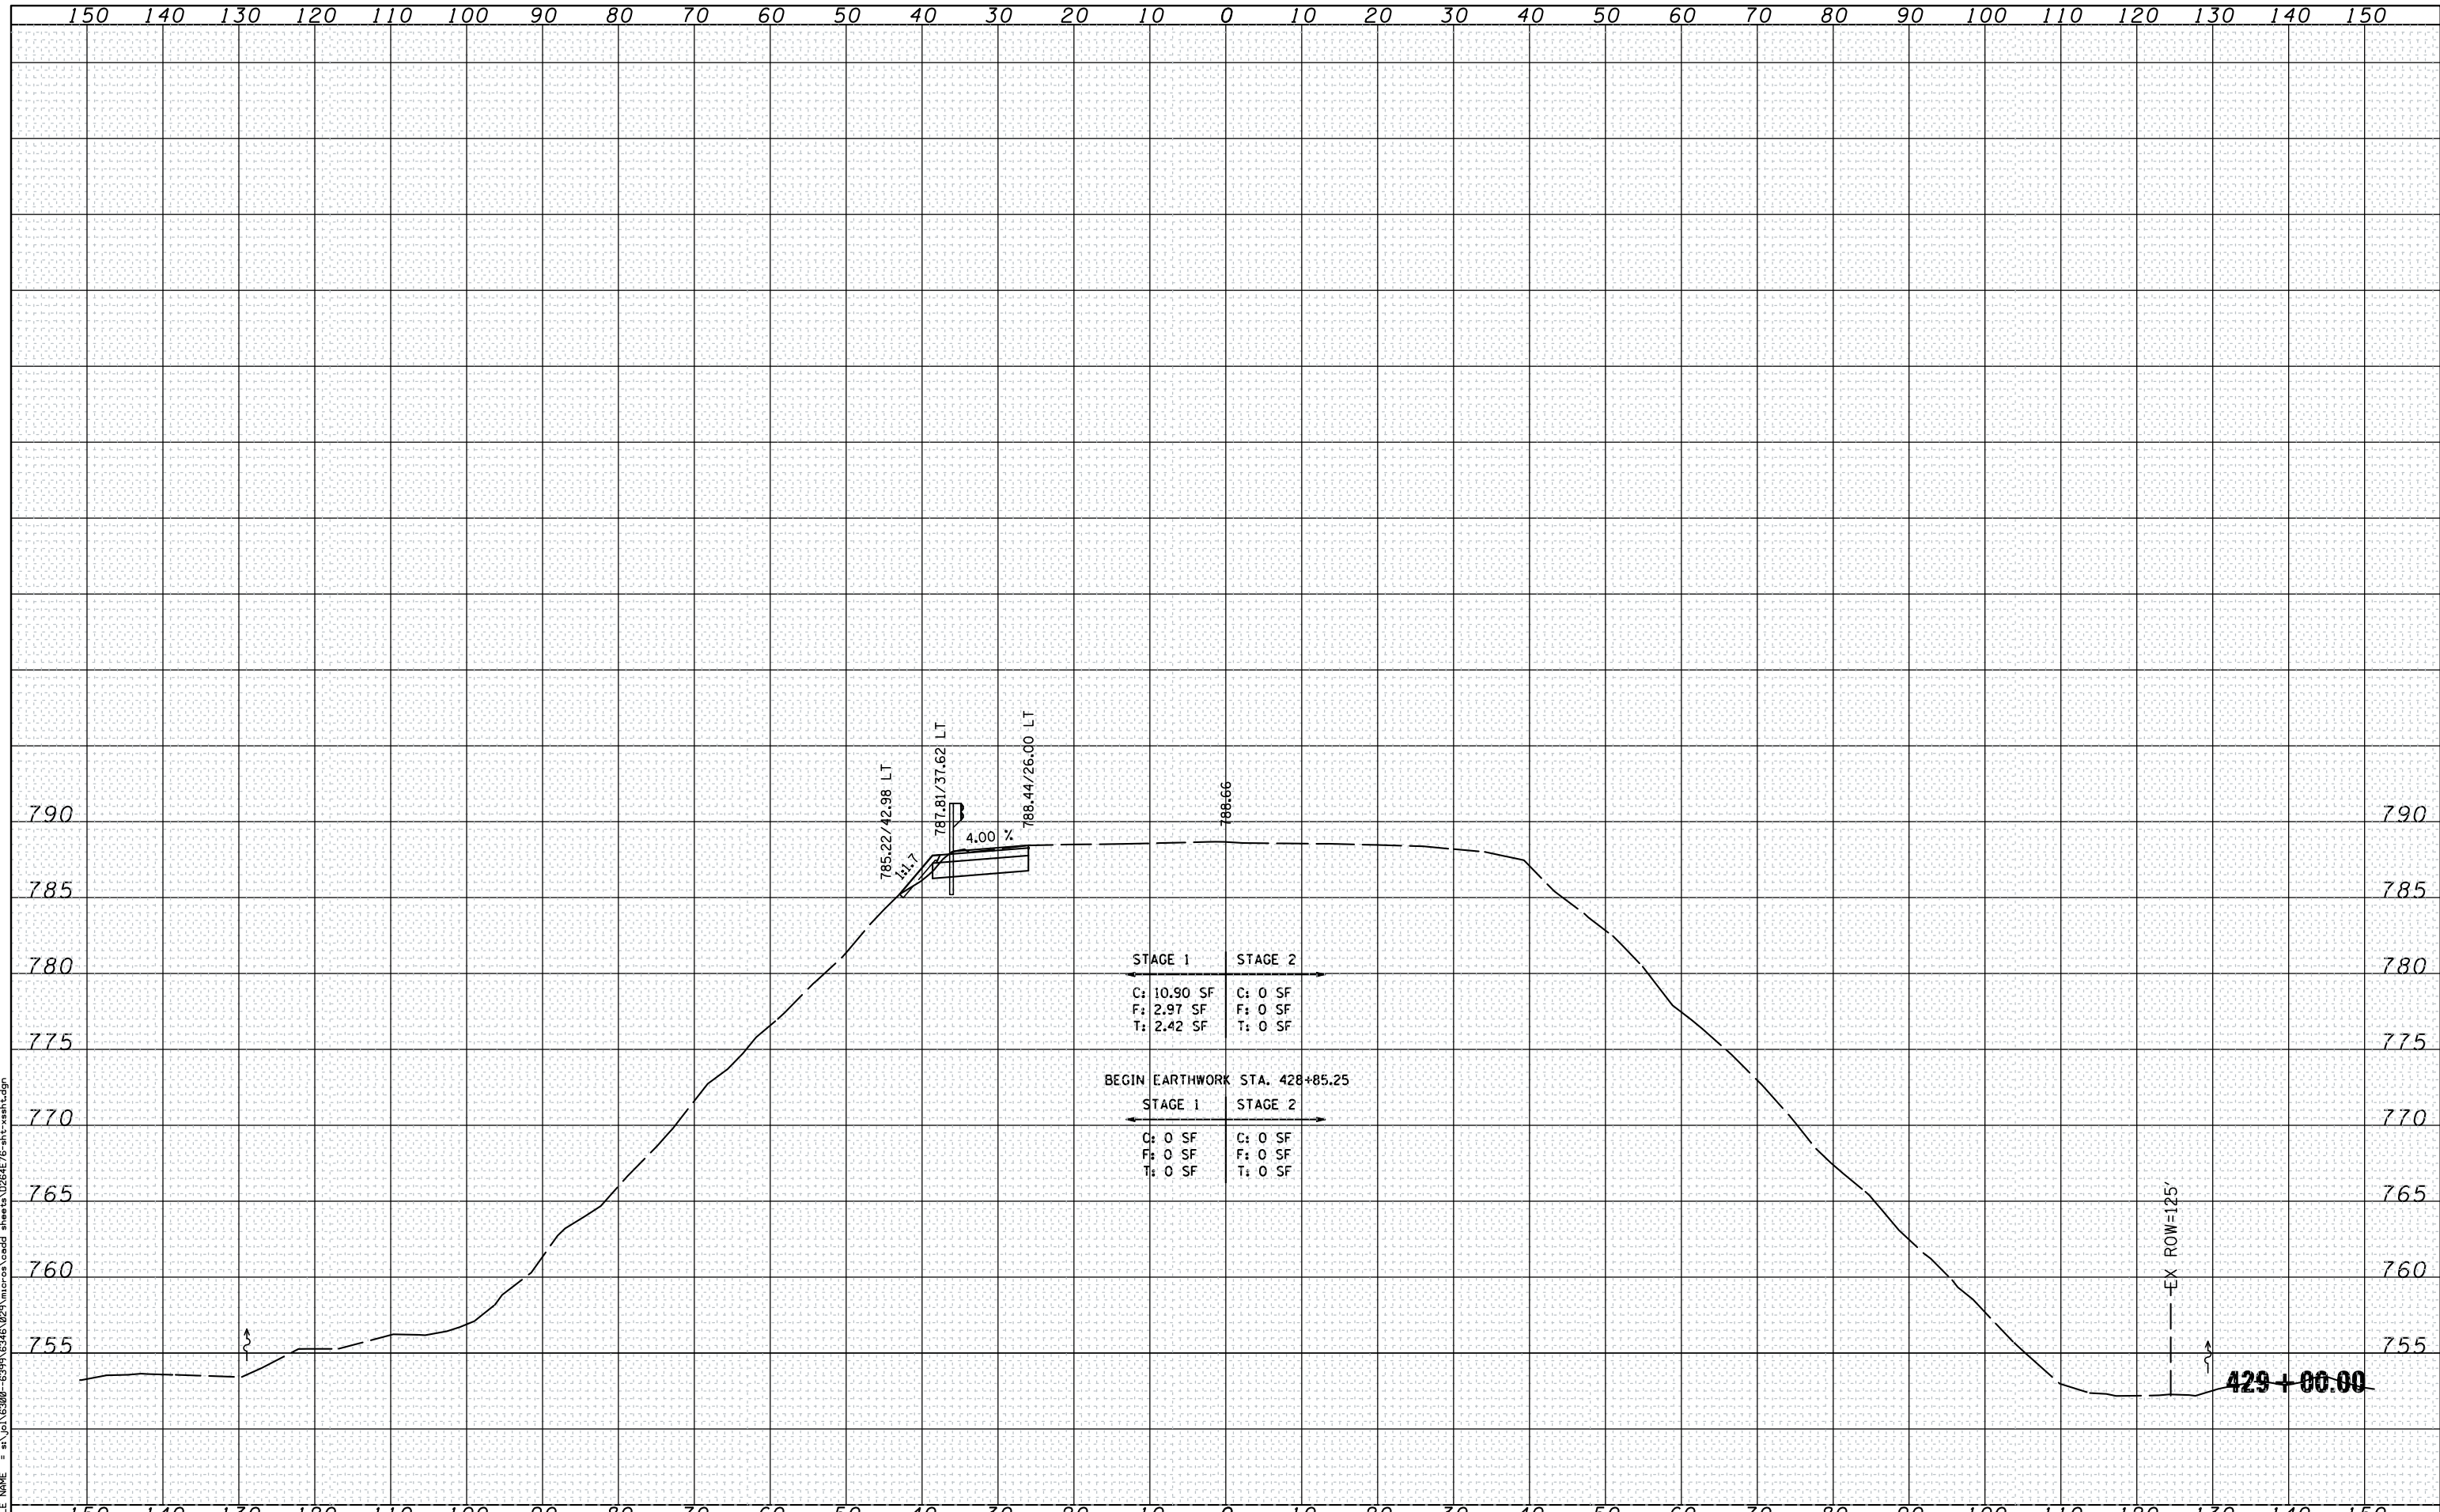

**STRAND ASSOCIATES\***  
 1170 SOUTH HOUBOLT ROAD  
 JOLIET, ILLINOIS 60431  
 (815) 744-4200

USER NAME = brianf	DESIGNED - EMD	REVISED -
	CHECKED - MAG	REVISED -
PLOT SCALE = 20.0000' / IN.	DRAWN - EMD	REVISED -
PLOT DATE = 8/6/2012	CHECKED -	REVISED -

**STATE OF ILLINOIS  
 DEPARTMENT OF TRANSPORTATION**

<b>CROSS SECTIONS</b>	
<b>STURCTURE NO. 089-0007</b>	
SCALE:	SHEET 1 OF 9 SHEETS STA. 429+00.00 TO STA. 429+00.00

F.A.P. RTE.	SECTION	COUNTY	TOTAL SHEETS	SHEET NO.
5	(19VB-1D)	STEPHENSON	73	65
CONTRACT NO. 64E76			ILLINOIS FED. AID PROJECT	