


DATE	
BY	
SURVEYED	
PLOTTED	
TEMPLATE	
AREAS CHECKED	
NO.	

DATE	
BY	
SURVEYED	
PLOTTED	
TEMPLATE	
AREAS CHECKED	
NO.	

FILE NAME = s:\proj\6399-6399\6346\22\micro\road\areas\1264E76-shr-ssht.dgn

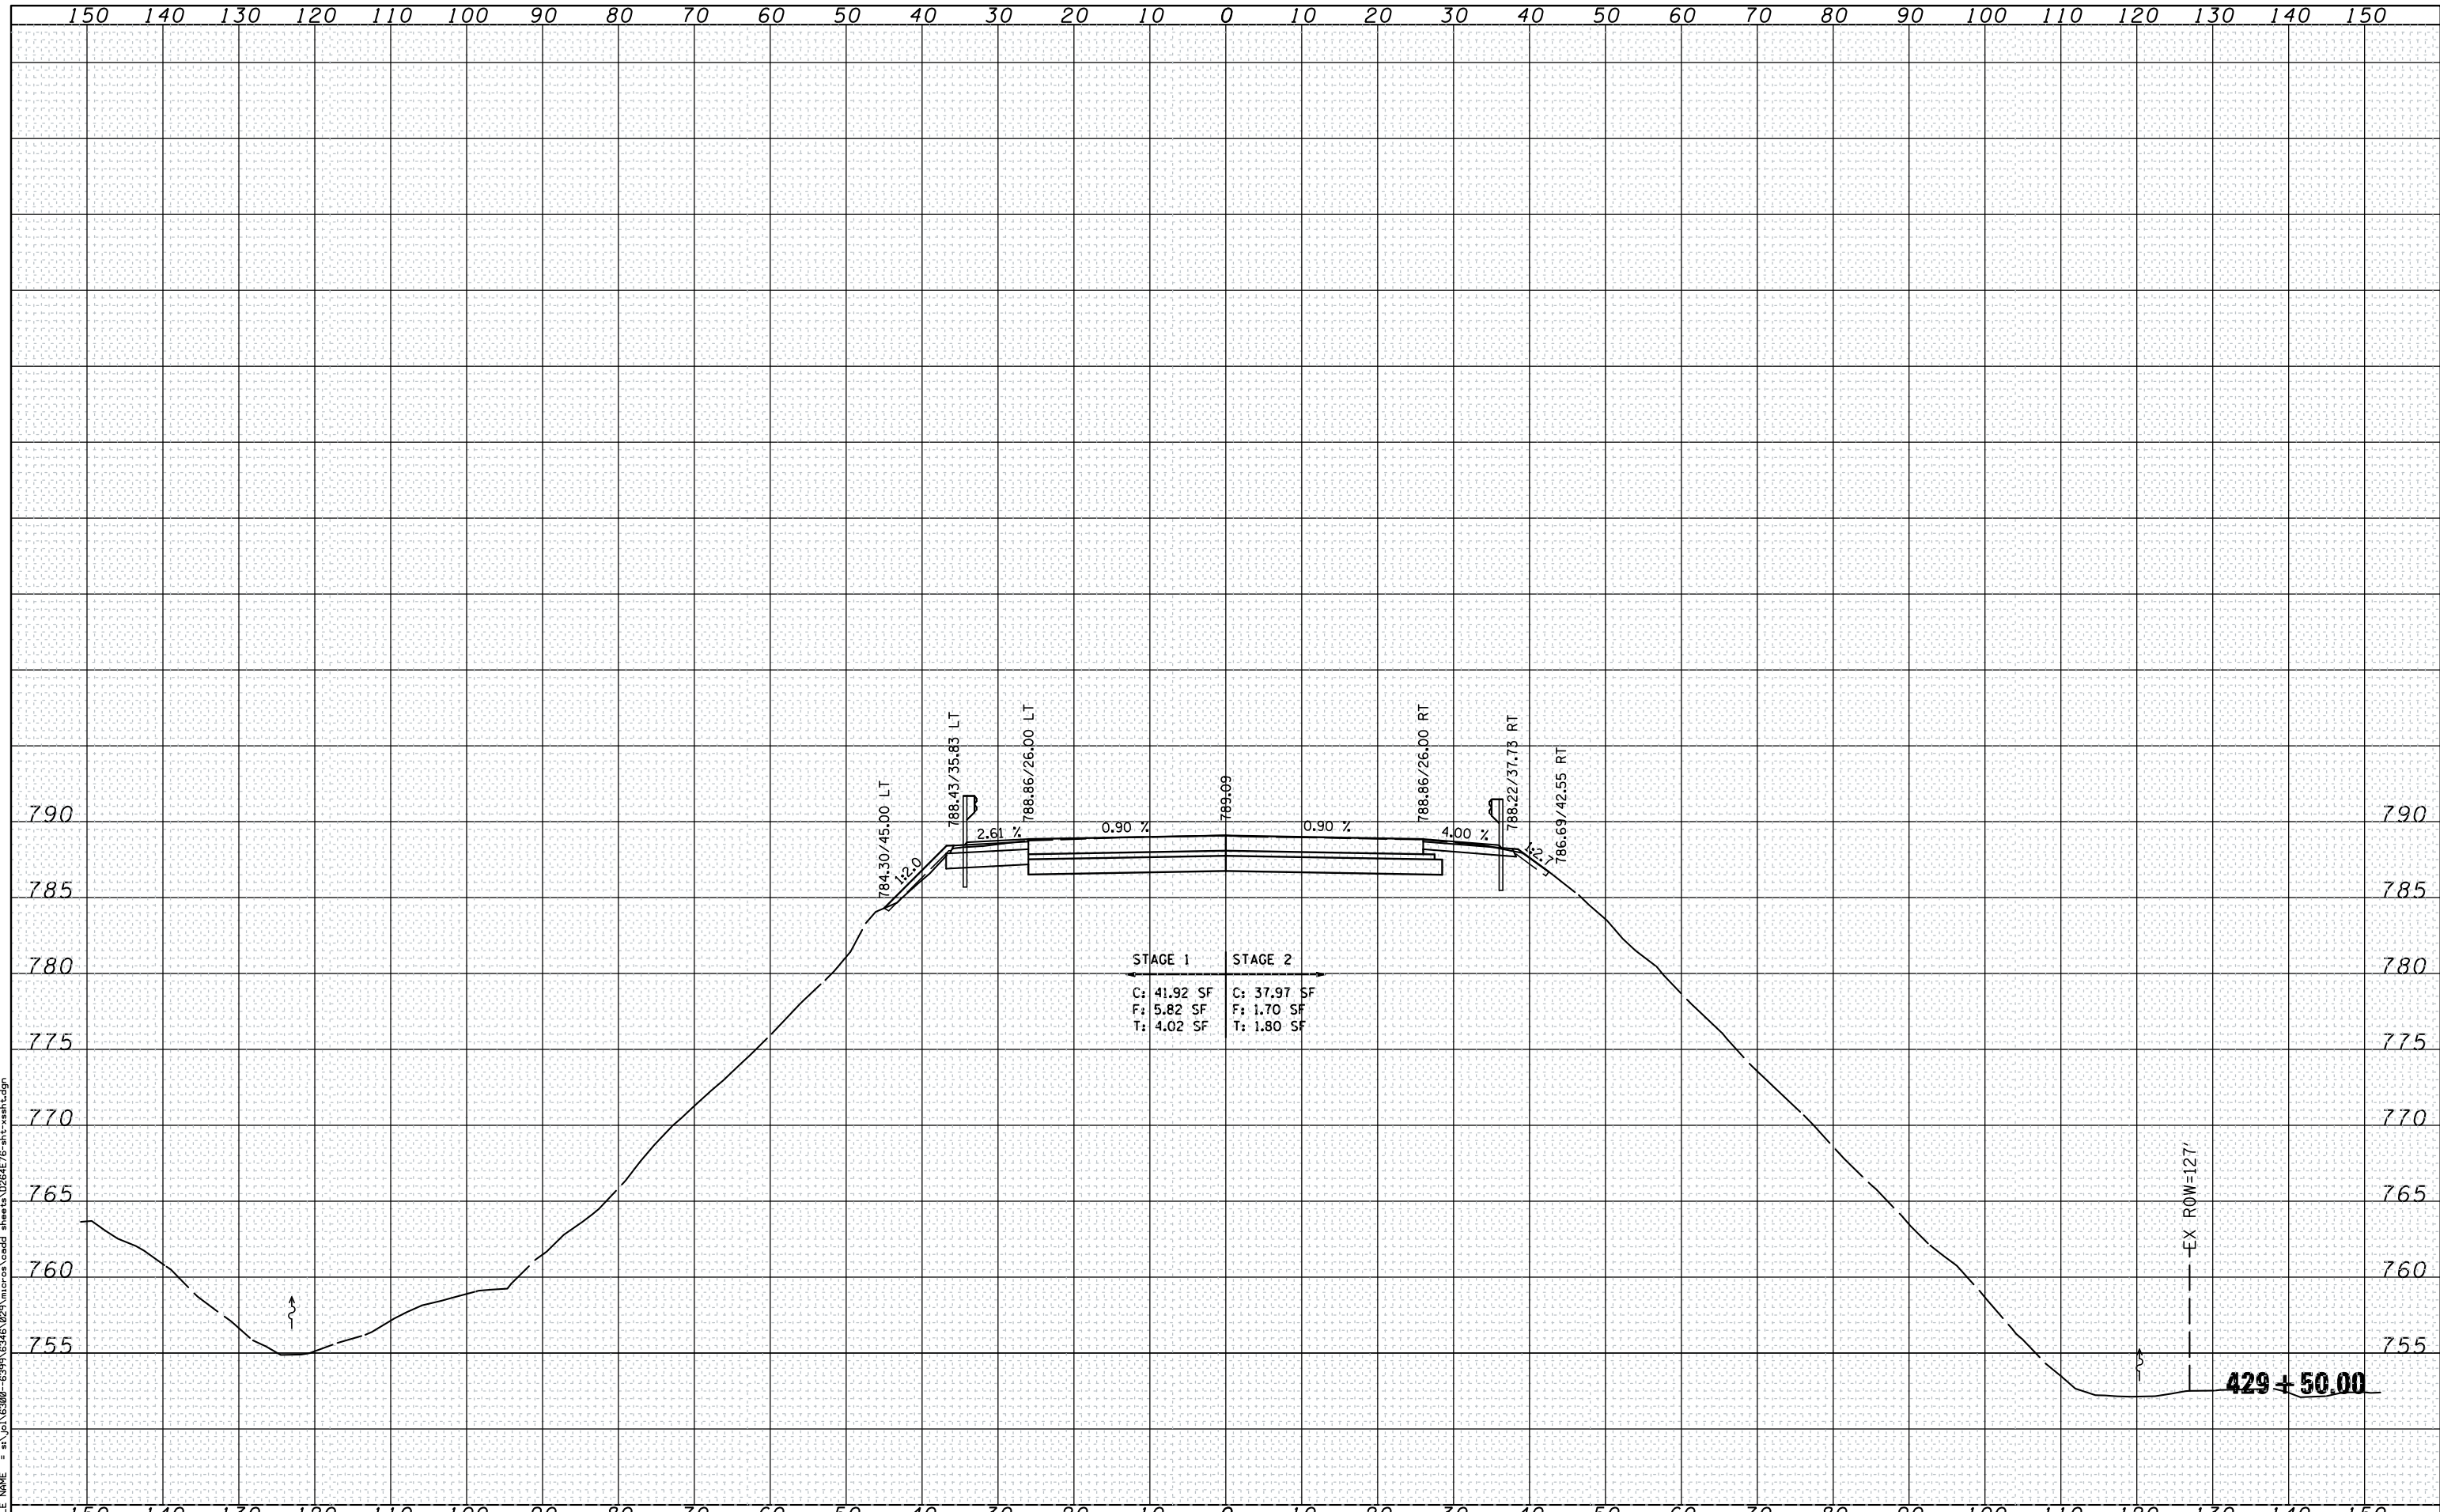

**SA**  
**STRAND ASSOCIATES\***  
 1170 SOUTH HOUBOLT ROAD  
 JOLIET, ILLINOIS 60431  
 (815) 744-4200

USER NAME = brianf  
 DESIGNED - EMD  
 CHECKED - MAG  
 PLOT SCALE = 20.0000' / IN.  
 DRAWN - EMD  
 CHECKED -  
 PLOT DATE = 8/6/2012

DESIGNED - EMD  
 CHECKED - MAG  
 DRAWN - EMD  
 CHECKED -

REVISED -  
 REVISED -  
 REVISED -  
 REVISED -

**STATE OF ILLINOIS  
 DEPARTMENT OF TRANSPORTATION**

**CROSS SECTIONS  
 STURCTURE NO. 089-0007**  
 SCALE: SHEET 2 OF 9 SHEETS STA. 429+50.00 TO STA. 429+50.00

F.A.P. RTE.	SECTION	COUNTY	TOTAL SHEETS	SHEET NO.
5	(19VB-1D)	STEPHENSON	73	66
CONTRACT NO. 64E76			ILLINOIS FED. AID PROJECT	