


DATE	
BY	
FINAL SURVEY NO.	
SURVEYED PLOTTED AREAS CHECKED	
TEMPLATE AREAS CHECKED	
NOTE BOOK AREAS CHECKED	

DATE	
BY	
ORIGINAL SURVEY NO.	
SURVEYED PLOTTED AREAS CHECKED	
TEMPLATE AREAS CHECKED	
NOTE BOOK AREAS CHECKED	

FILE NAME = s:\p1\6399-6399\6346\22\microw\road\bridge\1264E76-shr-ssht.dgn

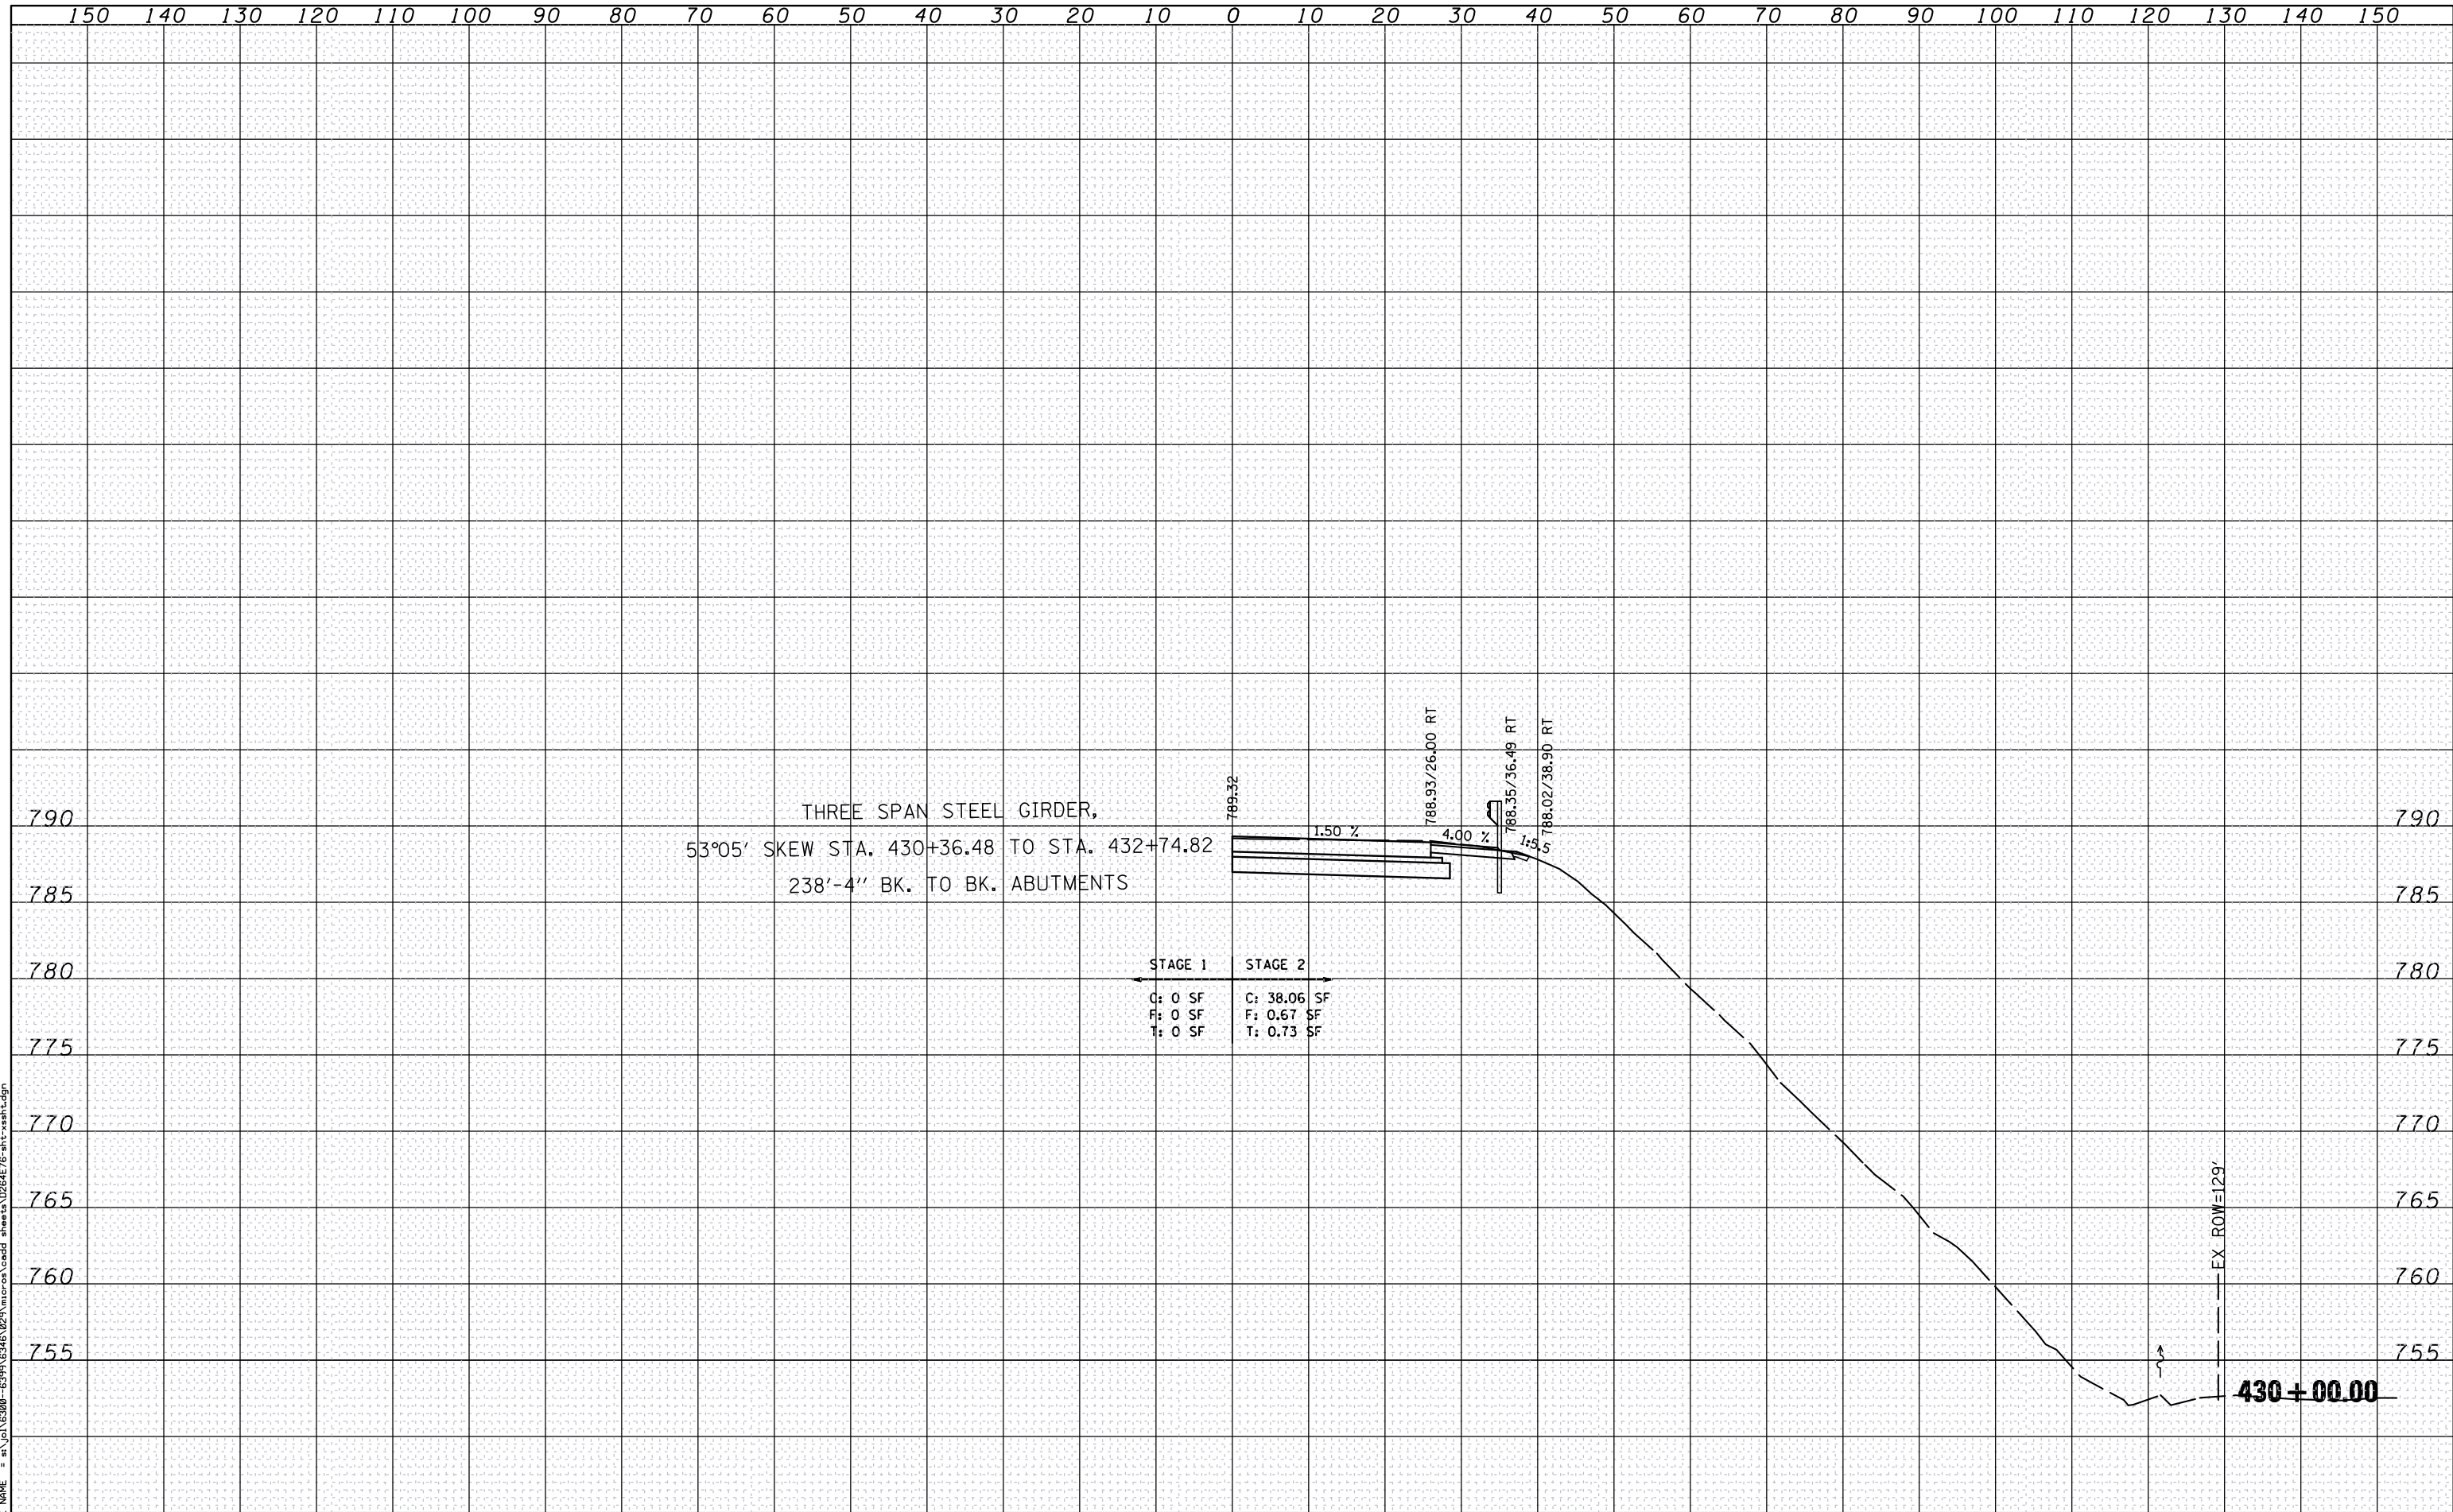

SA STRAND ASSOCIATES*
1170 SOUTH HOUBOLT ROAD
JOLIET, ILLINOIS 60431
(815) 744-4200

USER NAME = brianf	DESIGNED - EMD	REVISED -
	CHECKED - MAG	REVISED -
PLOT SCALE = 20.0000' / IN.	DRAWN - EMD	REVISED -
PLOT DATE = 8/6/2012	CHECKED -	REVISED -

**STATE OF ILLINOIS
DEPARTMENT OF TRANSPORTATION**

CROSS SECTIONS STURCTURE NO. 089-0007	
SCALE:	SHEET 3 OF 9 SHEETS STA. 430+00.00 TO STA. 430+00.00

F.A.P. RTE.	SECTION	COUNTY	TOTAL SHEETS	SHEET NO.
5	(19VB-1D)	STEPHENSON	73	67
				CONTRACT NO. 64E76
ILLINOIS FED. AID PROJECT				