


DATE	
BY	
ORIGINAL SURVEY	
SURVEYED	
PLOTTED	
TEMPLATE	
AREAS CHECKED	
NO.	

DATE	
BY	
ORIGINAL SURVEY	
SURVEYED	
PLOTTED	
TEMPLATE	
AREAS CHECKED	
NO.	

FILE NAME = s:\p1\6399-6399\6346\25\micro\5000\bridge\19VB-1D\264E76-shr-ssht.dgn

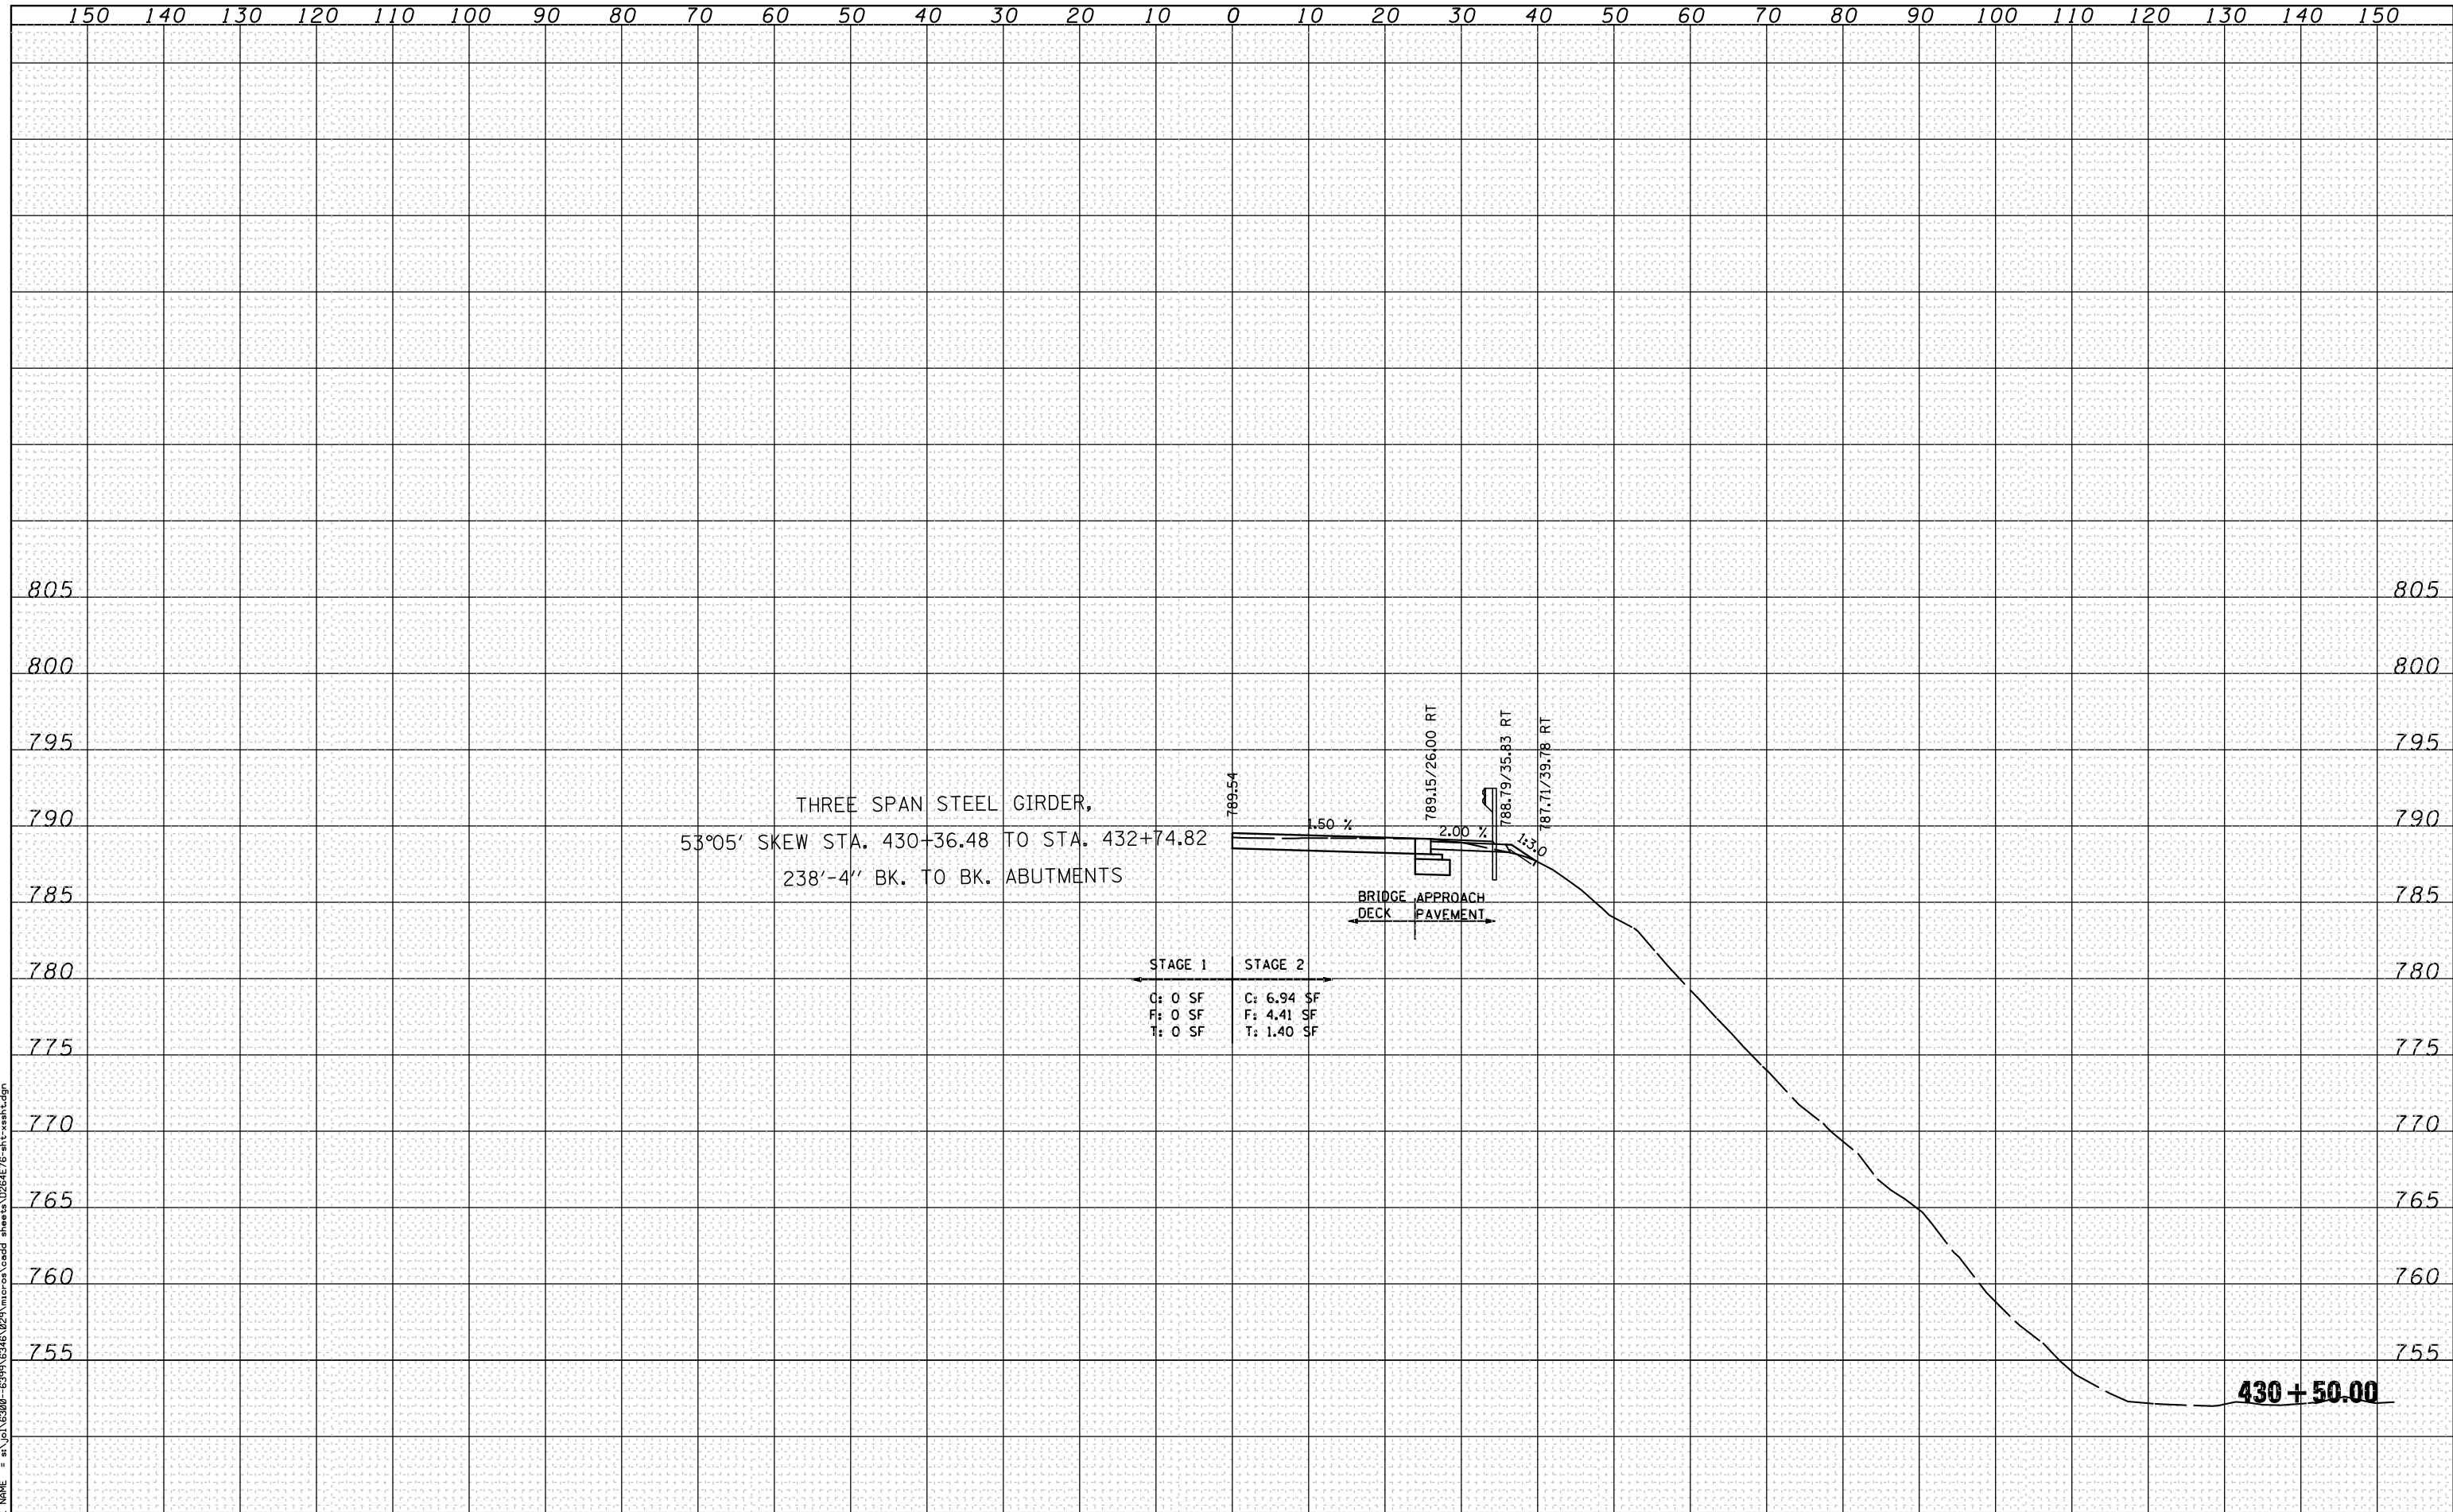

STAGE 1	STAGE 2
C: 0 SF	C: 6.94 SF
F: 0 SF	F: 4.41 SF
T: 0 SF	T: 1.40 SF

SA
1170 SOUTH HOUBOLT ROAD
JOLIET, ILLINOIS 60431
(815) 744-4200
STRAND ASSOCIATES*

USER NAME = brianf	DESIGNED - EMD	REVISD -
	CHECKED - MAG	REVISD -
PLOT SCALE = 20.0000' / IN.	DRAWN - EMD	REVISD -
PLOT DATE = 8/6/2012	CHECKED -	REVISD -

STATE OF ILLINOIS
DEPARTMENT OF TRANSPORTATION

CROSS SECTIONS
STURCTURE NO. 089-0007

SCALE: SHEET 4 OF 9 SHEETS STA. 430+50.00 TO STA. 430+50.00

F.A.P. RTE.	SECTION	COUNTY	TOTAL SHEETS	SHEET NO.
5	(19VB-1D)	STEPHENSON	73	68
			CONTRACT NO. 64E76	
ILLINOIS FED. AID PROJECT				