


DATE	
BY	
SURVEYED	
PLOTTED	
TEMPLATE	
AREAS CHECKED	
FINAL SURVEY	
NOTE BOOK	
NO.	

DATE	
BY	
SURVEYED	
PLOTTED	
TEMPLATE	
AREAS CHECKED	
ORIGINAL SURVEY	
NOTE BOOK	
NO.	

FILE NAME = s:\p1\6399-6399\6346\25\micro\as\road\bridge\1264E76-shr-ssht.dgn

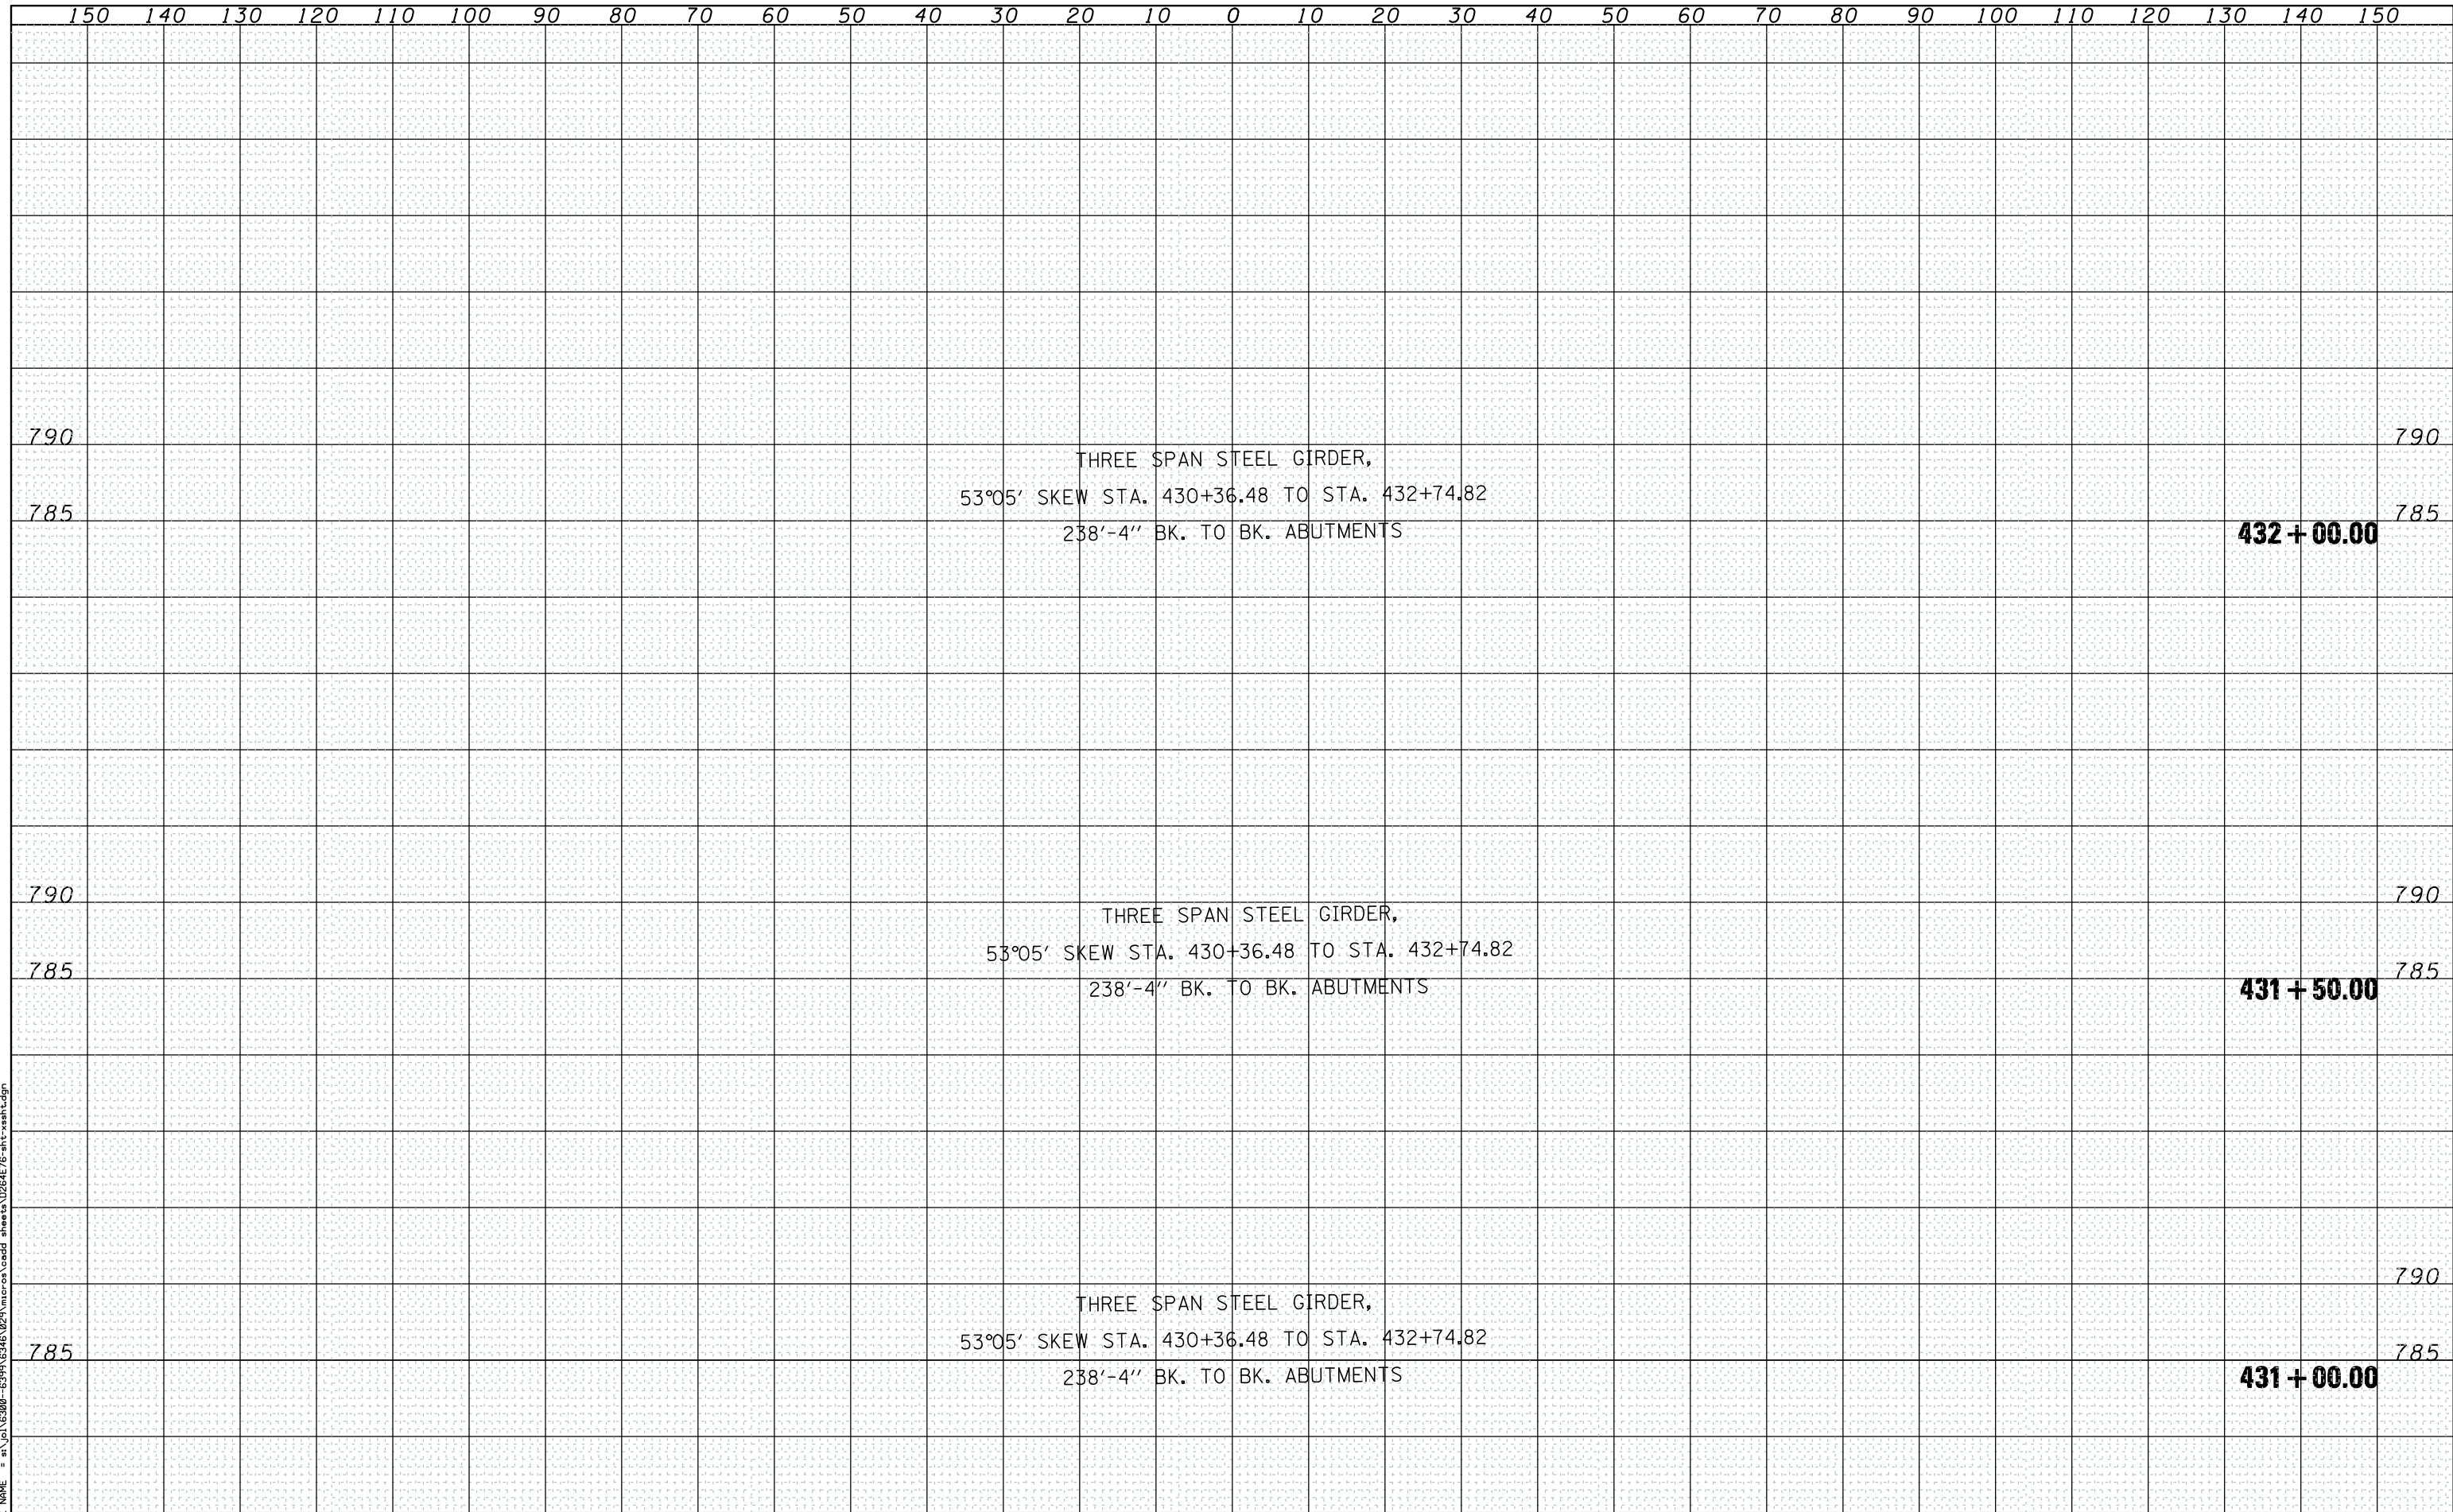

STRAND ASSOCIATES*
 1170 SOUTH HOUBOLT ROAD
 JOLIET, ILLINOIS 60431
 (815) 744-4200

USER NAME = brianf	DESIGNED - EMD	REVISED -
	CHECKED - MAG	REVISED -
PLOT SCALE = 20.0000' / IN.	DRAWN - EMD	REVISED -
PLOT DATE = 8/6/2012	CHECKED -	REVISED -

**STATE OF ILLINOIS
 DEPARTMENT OF TRANSPORTATION**

CROSS SECTIONS STURCTURE NO. 089-0007	
SCALE:	SHEET 5 OF 9 SHEETS STA. 431+00.00 TO STA. 432+00.00

F.A.P. RTE.	SECTION	COUNTY	TOTAL SHEETS	SHEET NO.
5	(19VB-1D)	STEPHENSON	73	69
			CONTRACT NO. 64E76	
ILLINOIS FED. AID PROJECT				