


DATE	
BY	
SURVEYED	
PLOTTED	
TEMPLATE	
AREAS CHECKED	
AREAS CHECKED	
FINAL SURVEY NOTE BOOK NO.	

DATE	
BY	
SURVEYED	
PLOTTED	
TEMPLATE	
AREAS CHECKED	
AREAS CHECKED	
ORIGINAL SURVEY NOTE BOOK NO.	

FILE NAME = s:\proj\6399-6399-6346\25\micro\road\bridge\19VB-1D\264E76-shr-ssht.dgn

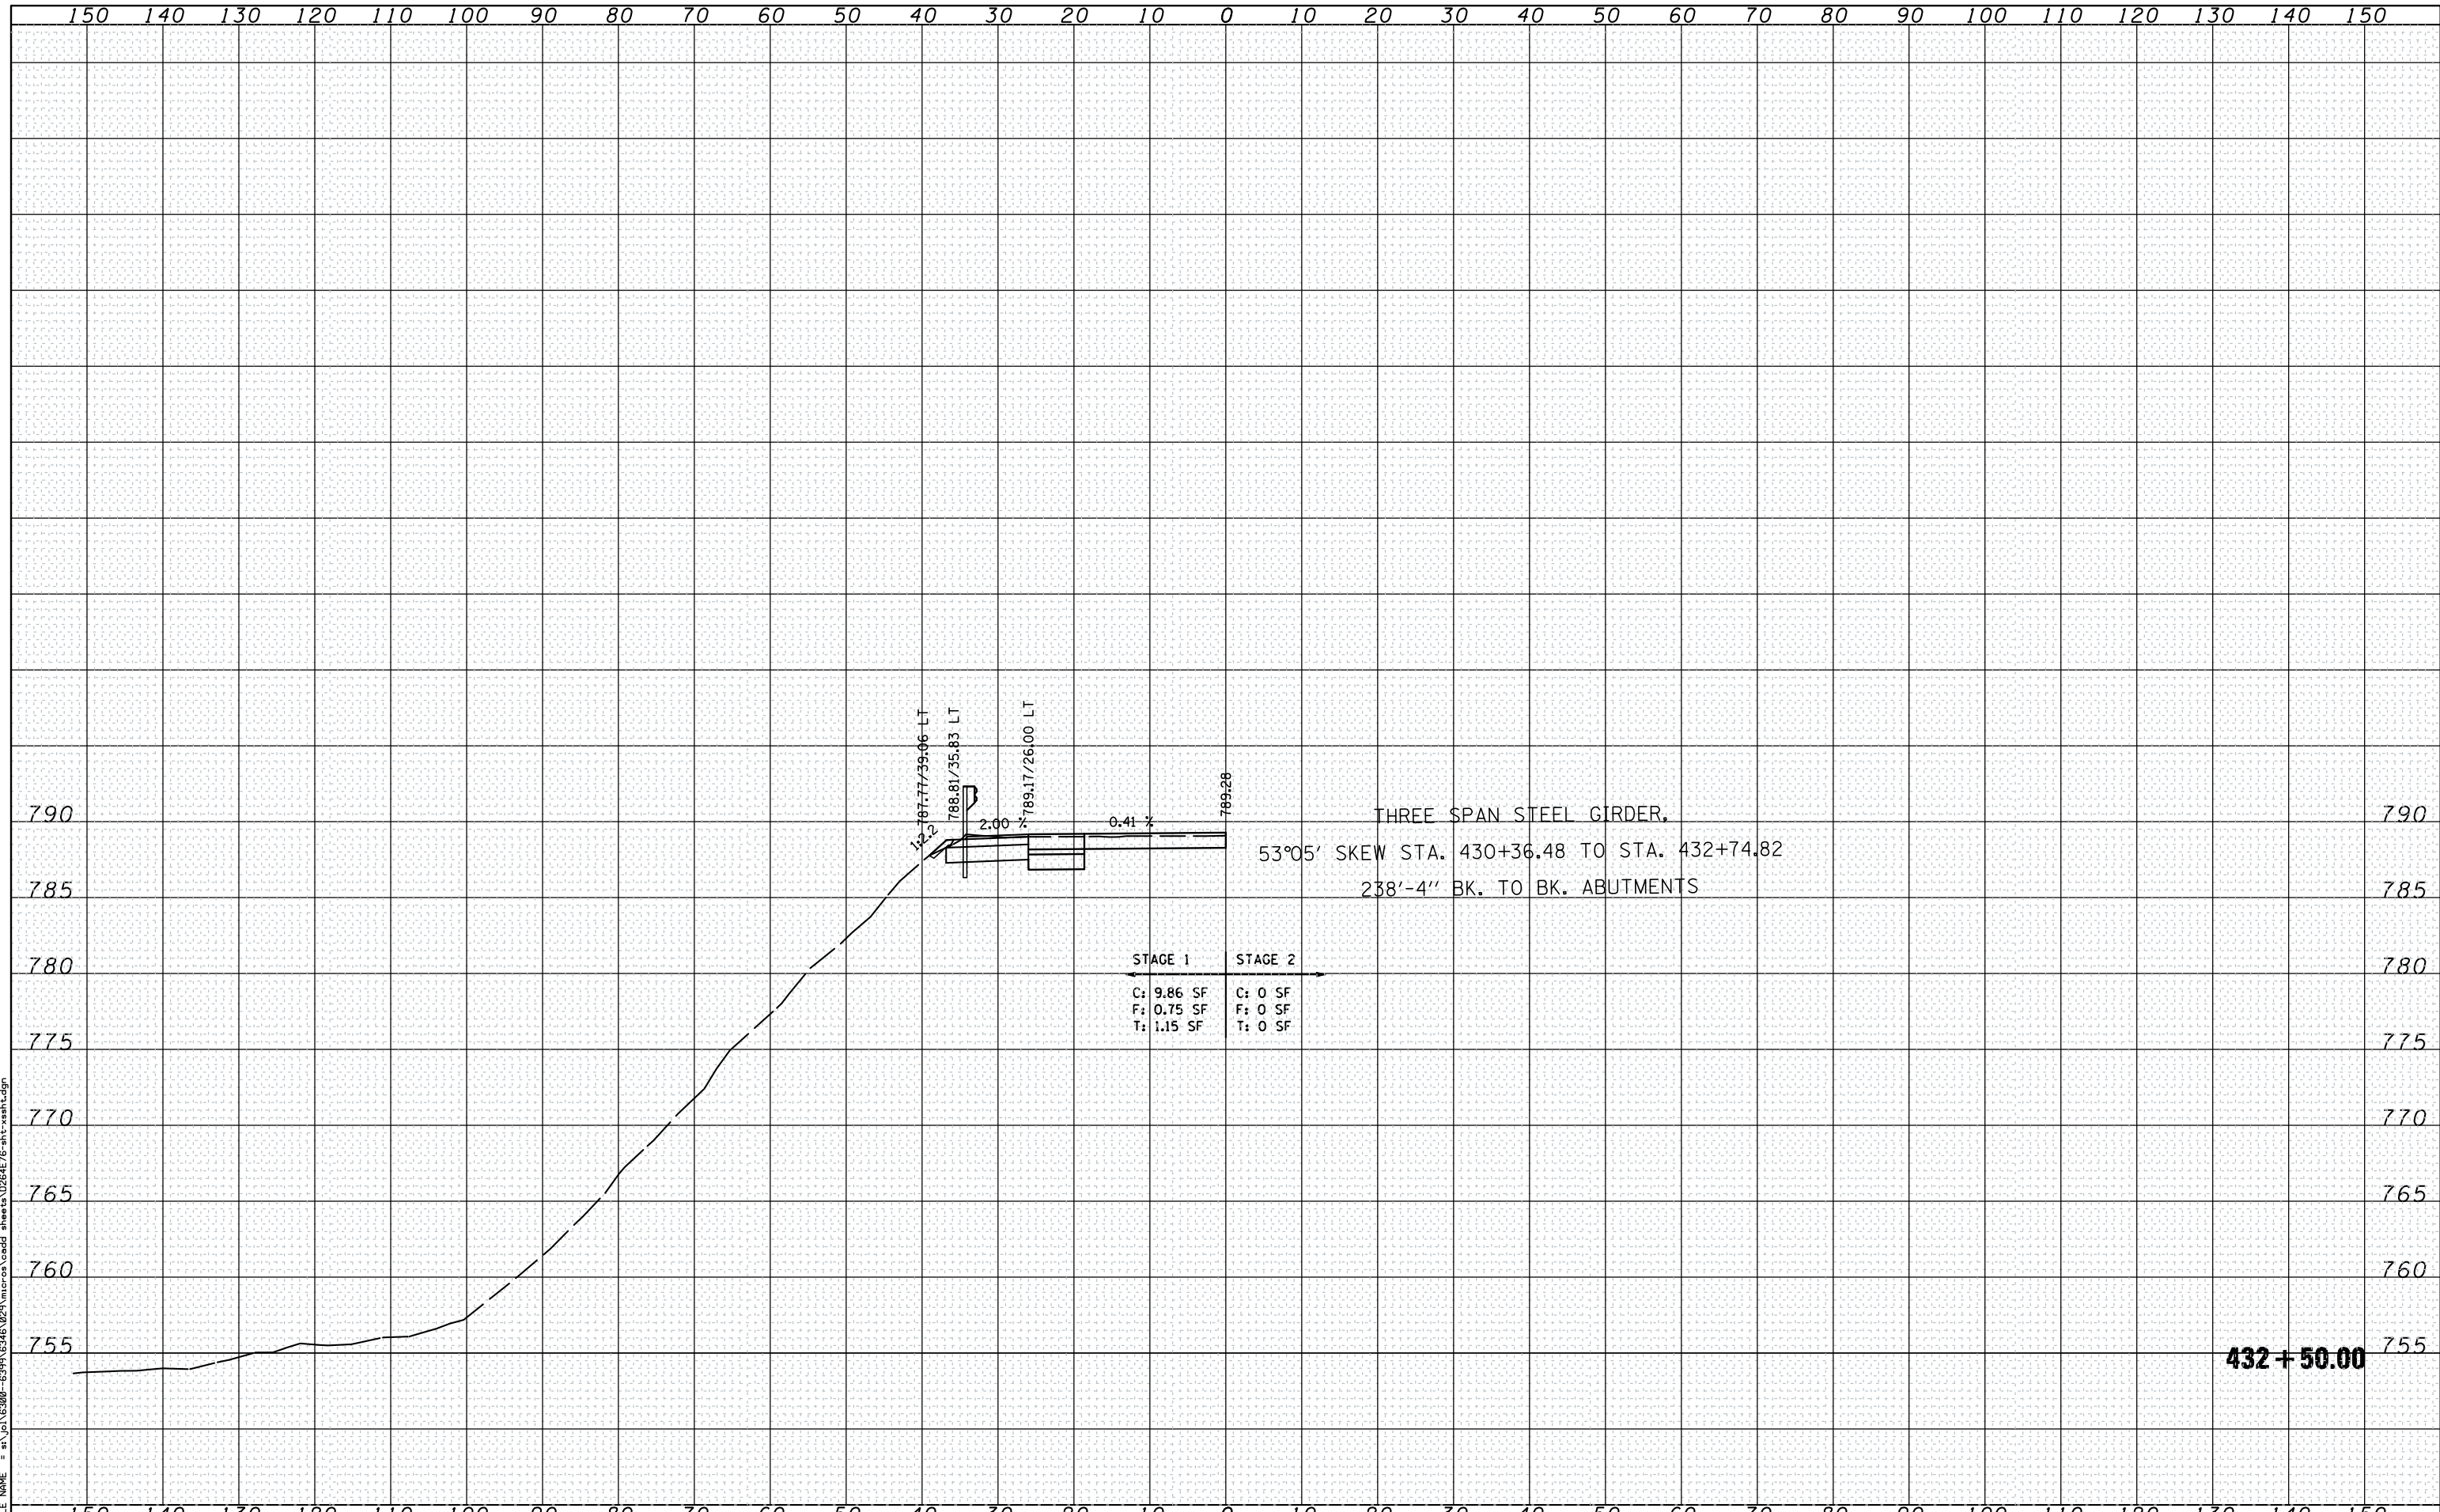

STRAND ASSOCIATES*
 1170 SOUTH HOUBOLT ROAD
 JOLIET, ILLINOIS 60431
 (815) 744-4200

USER NAME = brianf	DESIGNED - EMD	REVISIED -
PLOT SCALE = 20.0000' / IN.	CHECKED - MAG	REVISIED -
PLOT DATE = 8/6/2012	DRAWN - EMD	REVISIED -
	CHECKED -	REVISIED -

**STATE OF ILLINOIS
 DEPARTMENT OF TRANSPORTATION**

CROSS SECTIONS STURCTURE NO. 089-0007			
SCALE:	SHEET 6	OF 9 SHEETS	STA. 432+50.00 TO STA. 432+50.00

F.A.P. RTE.	SECTION	COUNTY	TOTAL SHEETS	SHEET NO.
5	(19VB-1D)	STEPHENSON	73	70
				CONTRACT NO. 64E76
ILLINOIS FED. AID PROJECT				

432 + 50.00