


DATE	
BY	
SURVEYED	
PLOTTED	
TEMPLATE	
AREAS CHECKED	
AREAS CHECKED	
FINAL SURVEY NO.	

DATE	
BY	
SURVEYED	
PLOTTED	
TEMPLATE	
AREAS CHECKED	
AREAS CHECKED	
ORIGINAL SURVEY NO.	

FILE NAME = s:\p1\6288-6299-6346\25\micro\road\bridge\1264E76-shr-vast.dgn

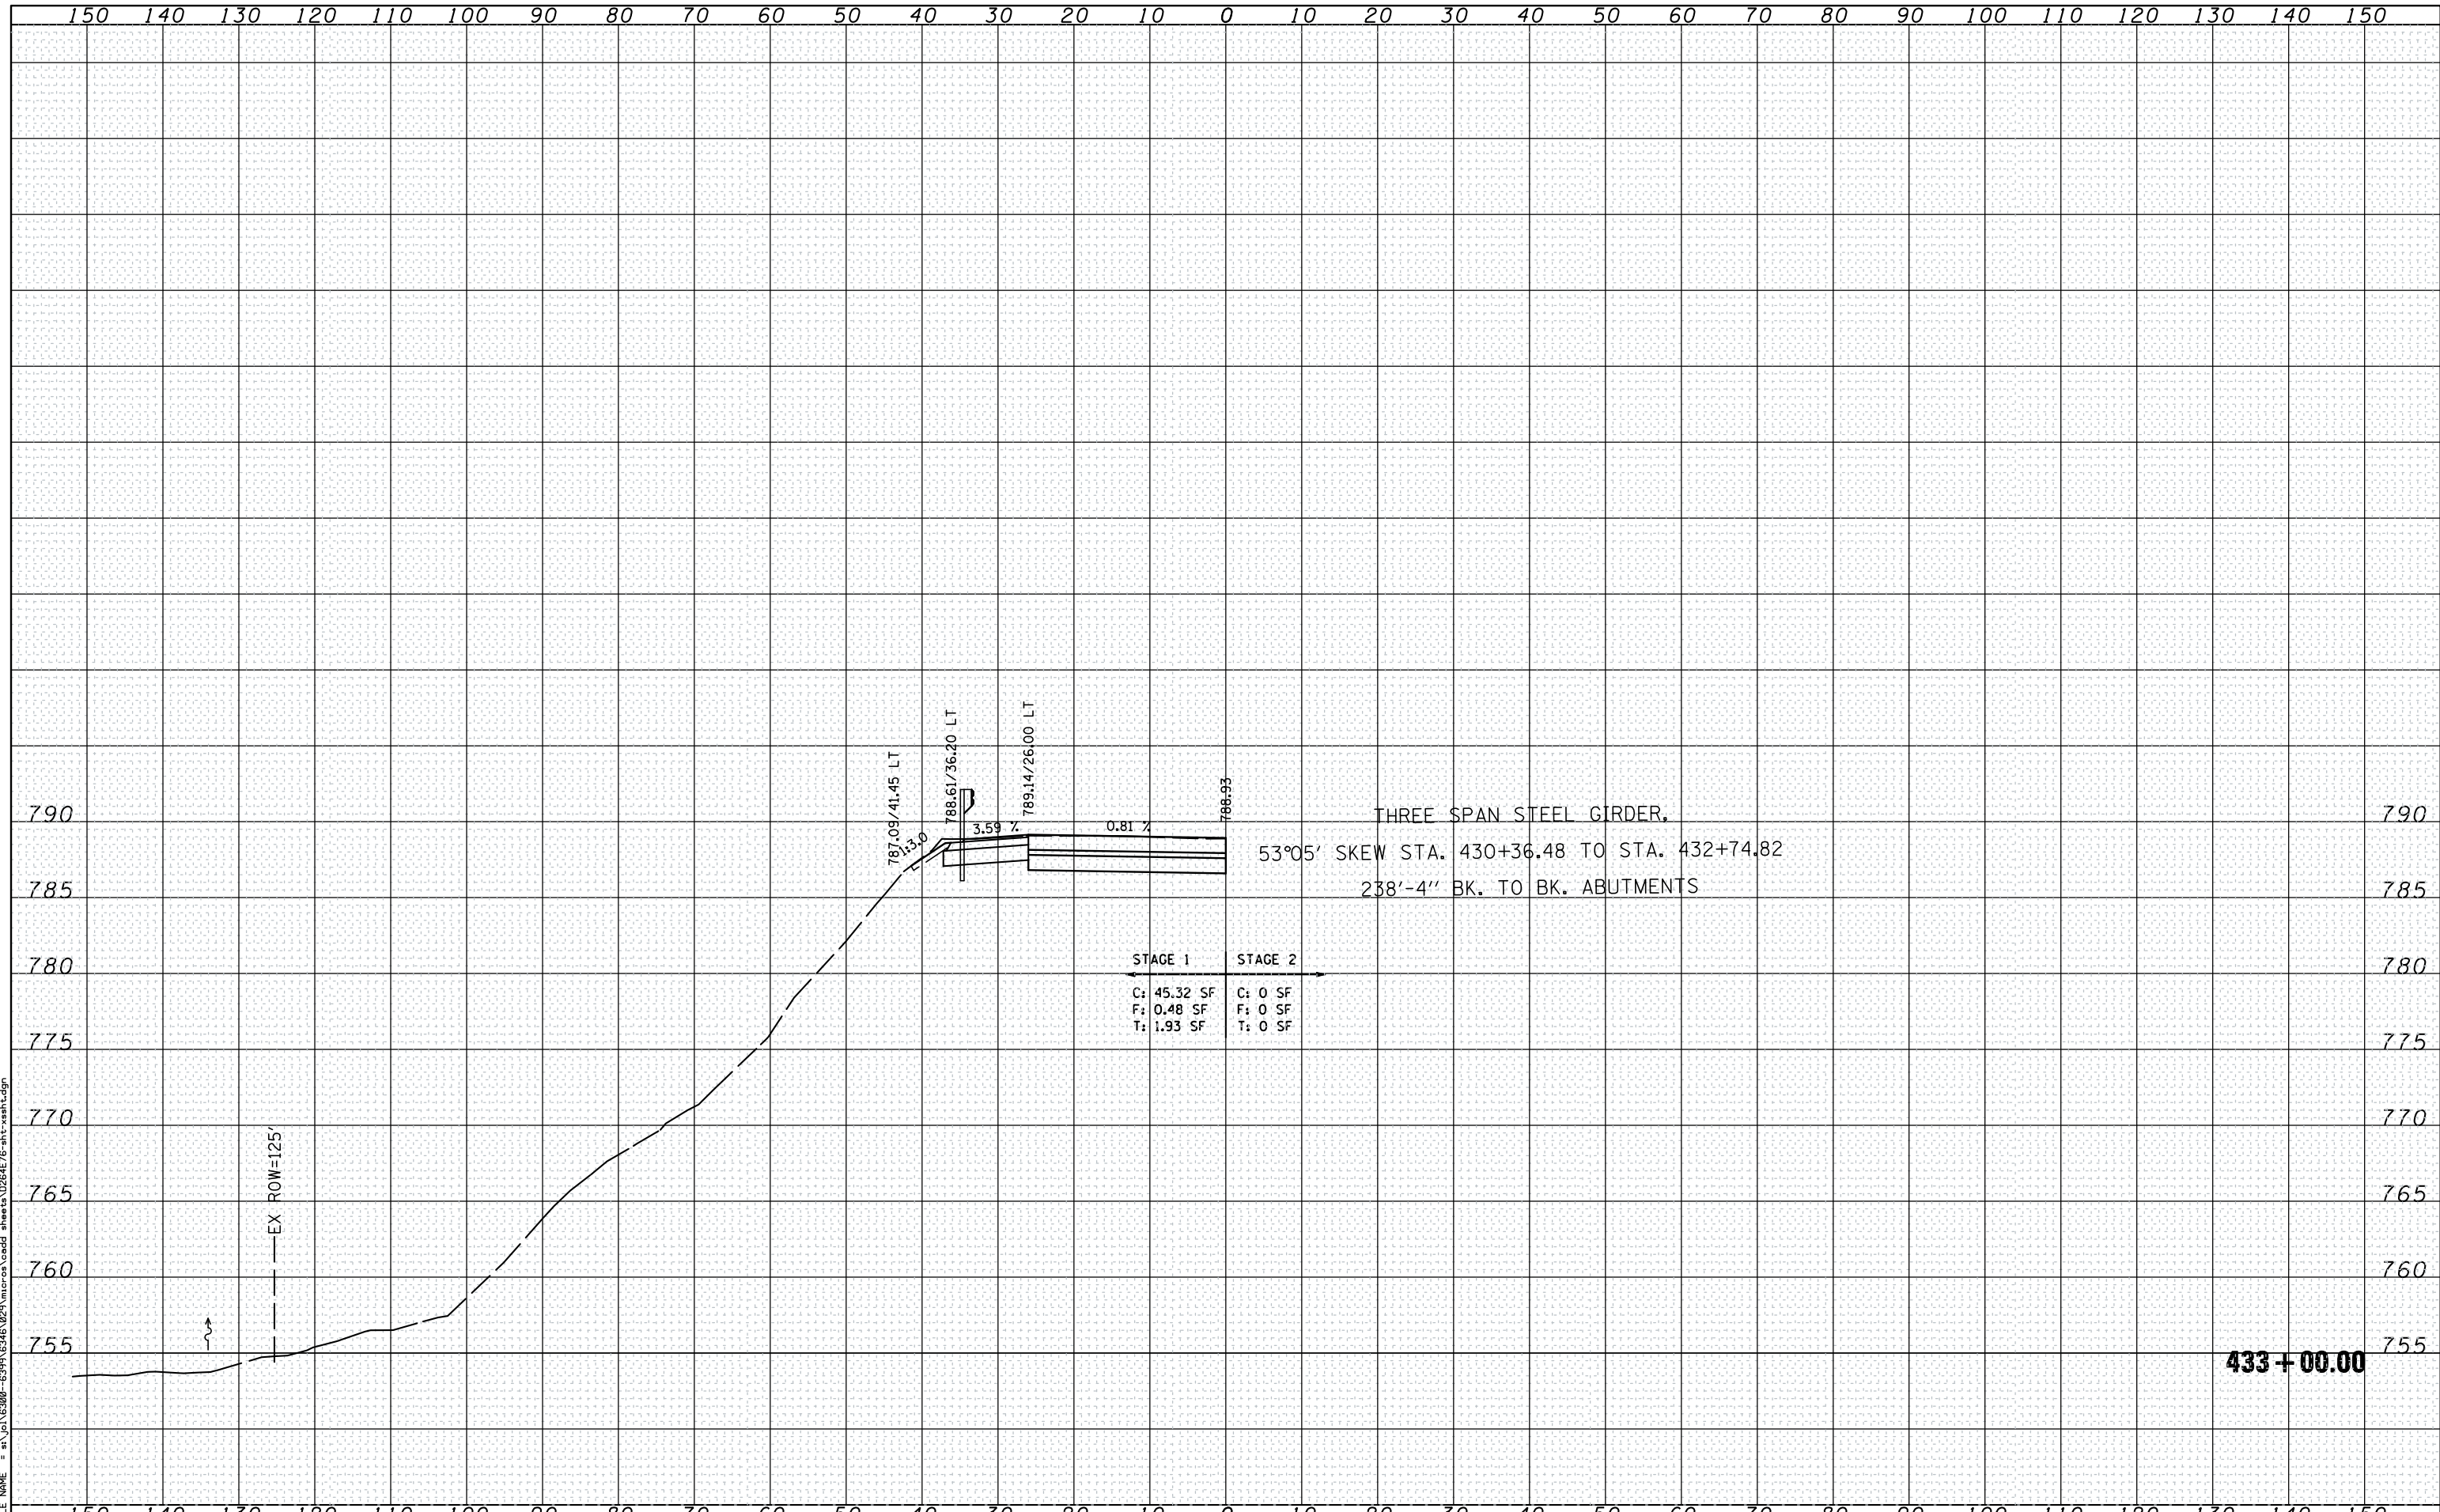

STRAND ASSOCIATES*
 1170 SOUTH HOUBOLT ROAD
 JOLIET, ILLINOIS 60431
 (815) 744-4200

USER NAME = brianf	DESIGNED - EMD	REVISD -
PLOT SCALE = 20.0000' / IN.	CHECKED - MAG	REVISD -
PLOT DATE = 8/6/2012	DRAWN - EMD	REVISD -
	CHECKED -	REVISD -

**STATE OF ILLINOIS
 DEPARTMENT OF TRANSPORTATION**

CROSS SECTIONS	
STURCTURE NO. 089-0007	
SCALE:	SHEET 7 OF 9 SHEETS STA. 433+00.00 TO STA. 433+00.00

F.A.P. RTE.	SECTION	COUNTY	TOTAL SHEETS	SHEET NO.
5	(19VB-1D)	STEPHENSON	73	71
CONTRACT NO. 64E76			ILLINOIS FED. AID PROJECT	

433 + 00.00