


DATE	
BY	
SURVEYED	
PLOTTED	
TEMPLATE	
AREAS	
CHECKED	
NO.	

DATE	
BY	
SURVEYED	
PLOTTED	
TEMPLATE	
AREAS	
CHECKED	
NO.	

FILE NAME = s:\p1\6399-6399\6346\25\micro\road\areas\1264E76-shr-vast.dgn

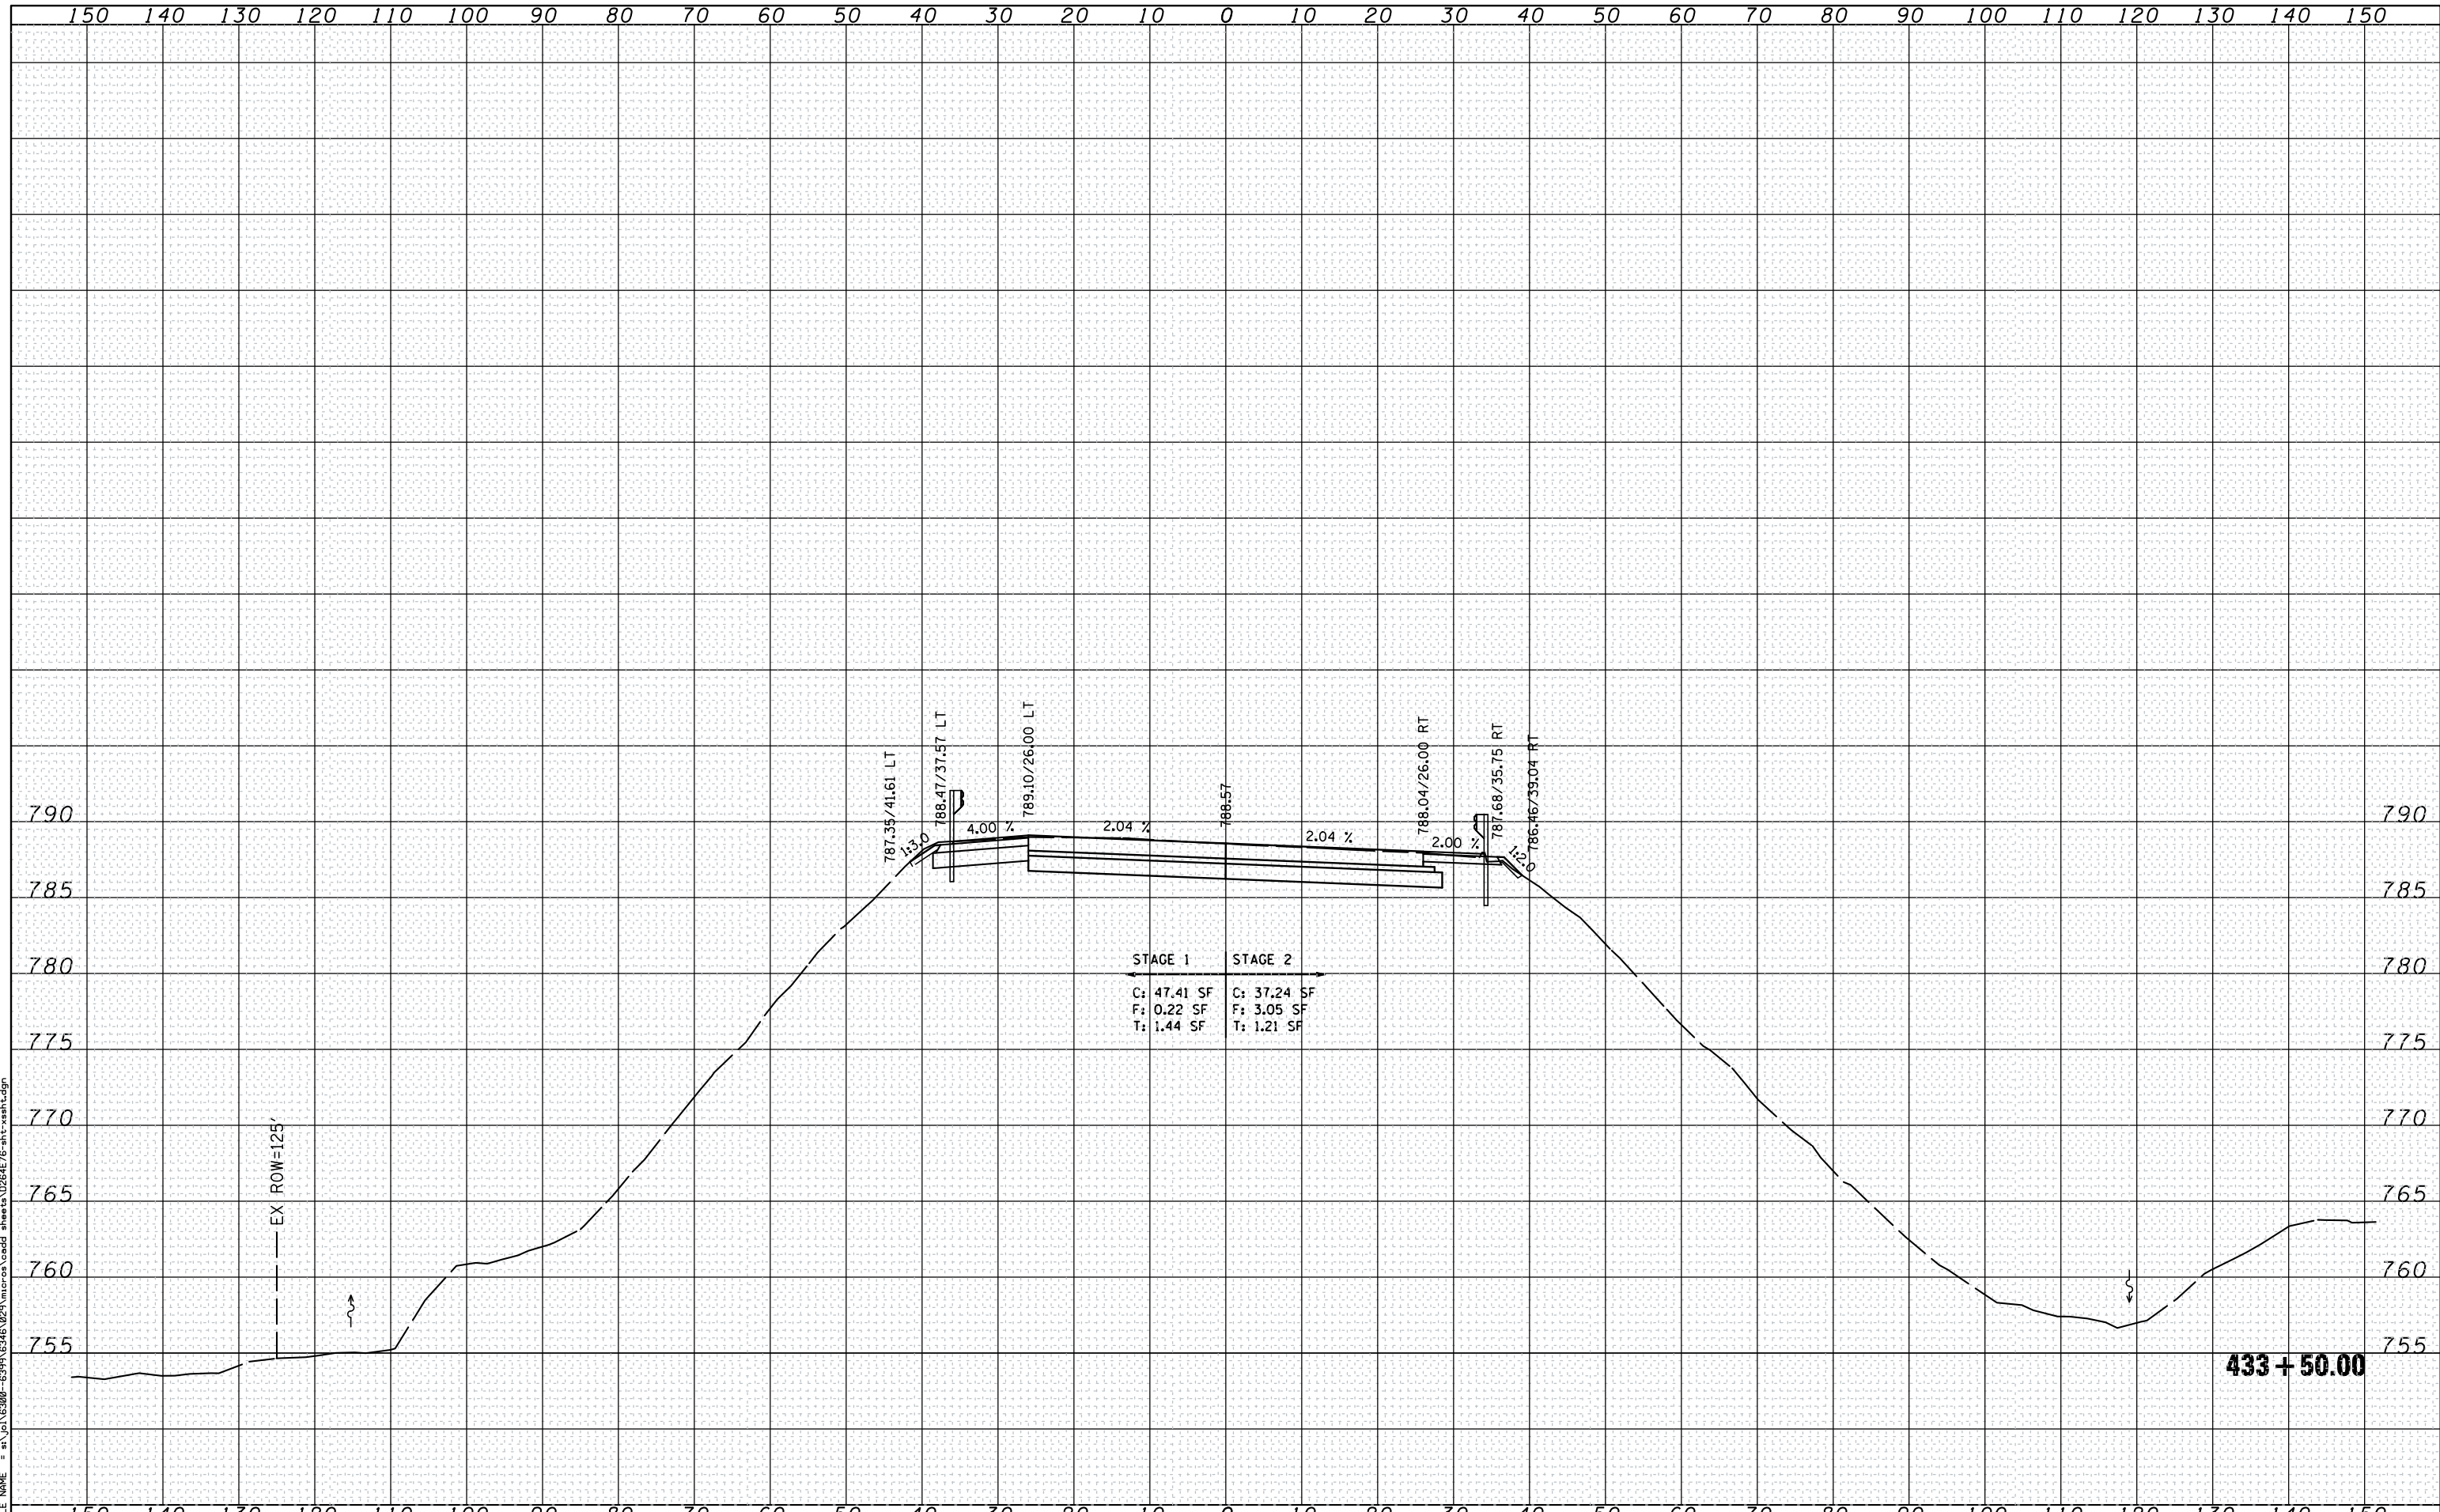

STRAND ASSOCIATES*
 1170 SOUTH HOUBOLT ROAD
 JOLIET, ILLINOIS 60431
 (815) 744-4200

USER NAME = brianf	DESIGNED - EMD	REVISIED -
PLOT SCALE = 20.0000' / IN.	CHECKED - MAG	REVISIED -
PLOT DATE = 8/6/2012	DRAWN - EMD	REVISIED -
	CHECKED -	REVISIED -

**STATE OF ILLINOIS
 DEPARTMENT OF TRANSPORTATION**

CROSS SECTIONS	
STURCTURE NO. 089-0007	
SCALE:	SHEET 8 OF 9 SHEETS STA. 433+50.00 TO STA. 433+50.00

F.A.P. RTE.	SECTION	COUNTY	TOTAL SHEETS	SHEET NO.
5	(19VB-1D)	STEPHENSON	73	72
			CONTRACT NO. 64E76	
ILLINOIS FED. AID PROJECT				