


DATE	
BY	
FINAL SURVEY	SURVEYED
NOTE BOOK	PLOTTED
NO.	TEMPLATE
	AREAS CHECKED
	AREAS CHECKED

DATE	
BY	
ORIGINAL SURVEY	SURVEYED
NOTE BOOK	PLOTTED
NO.	TEMPLATE
	AREAS CHECKED
	AREAS CHECKED

FILE NAME = s:\p1\6399-6399\6346\25\micro\road\areas\1264E76-shr-vast.dgn

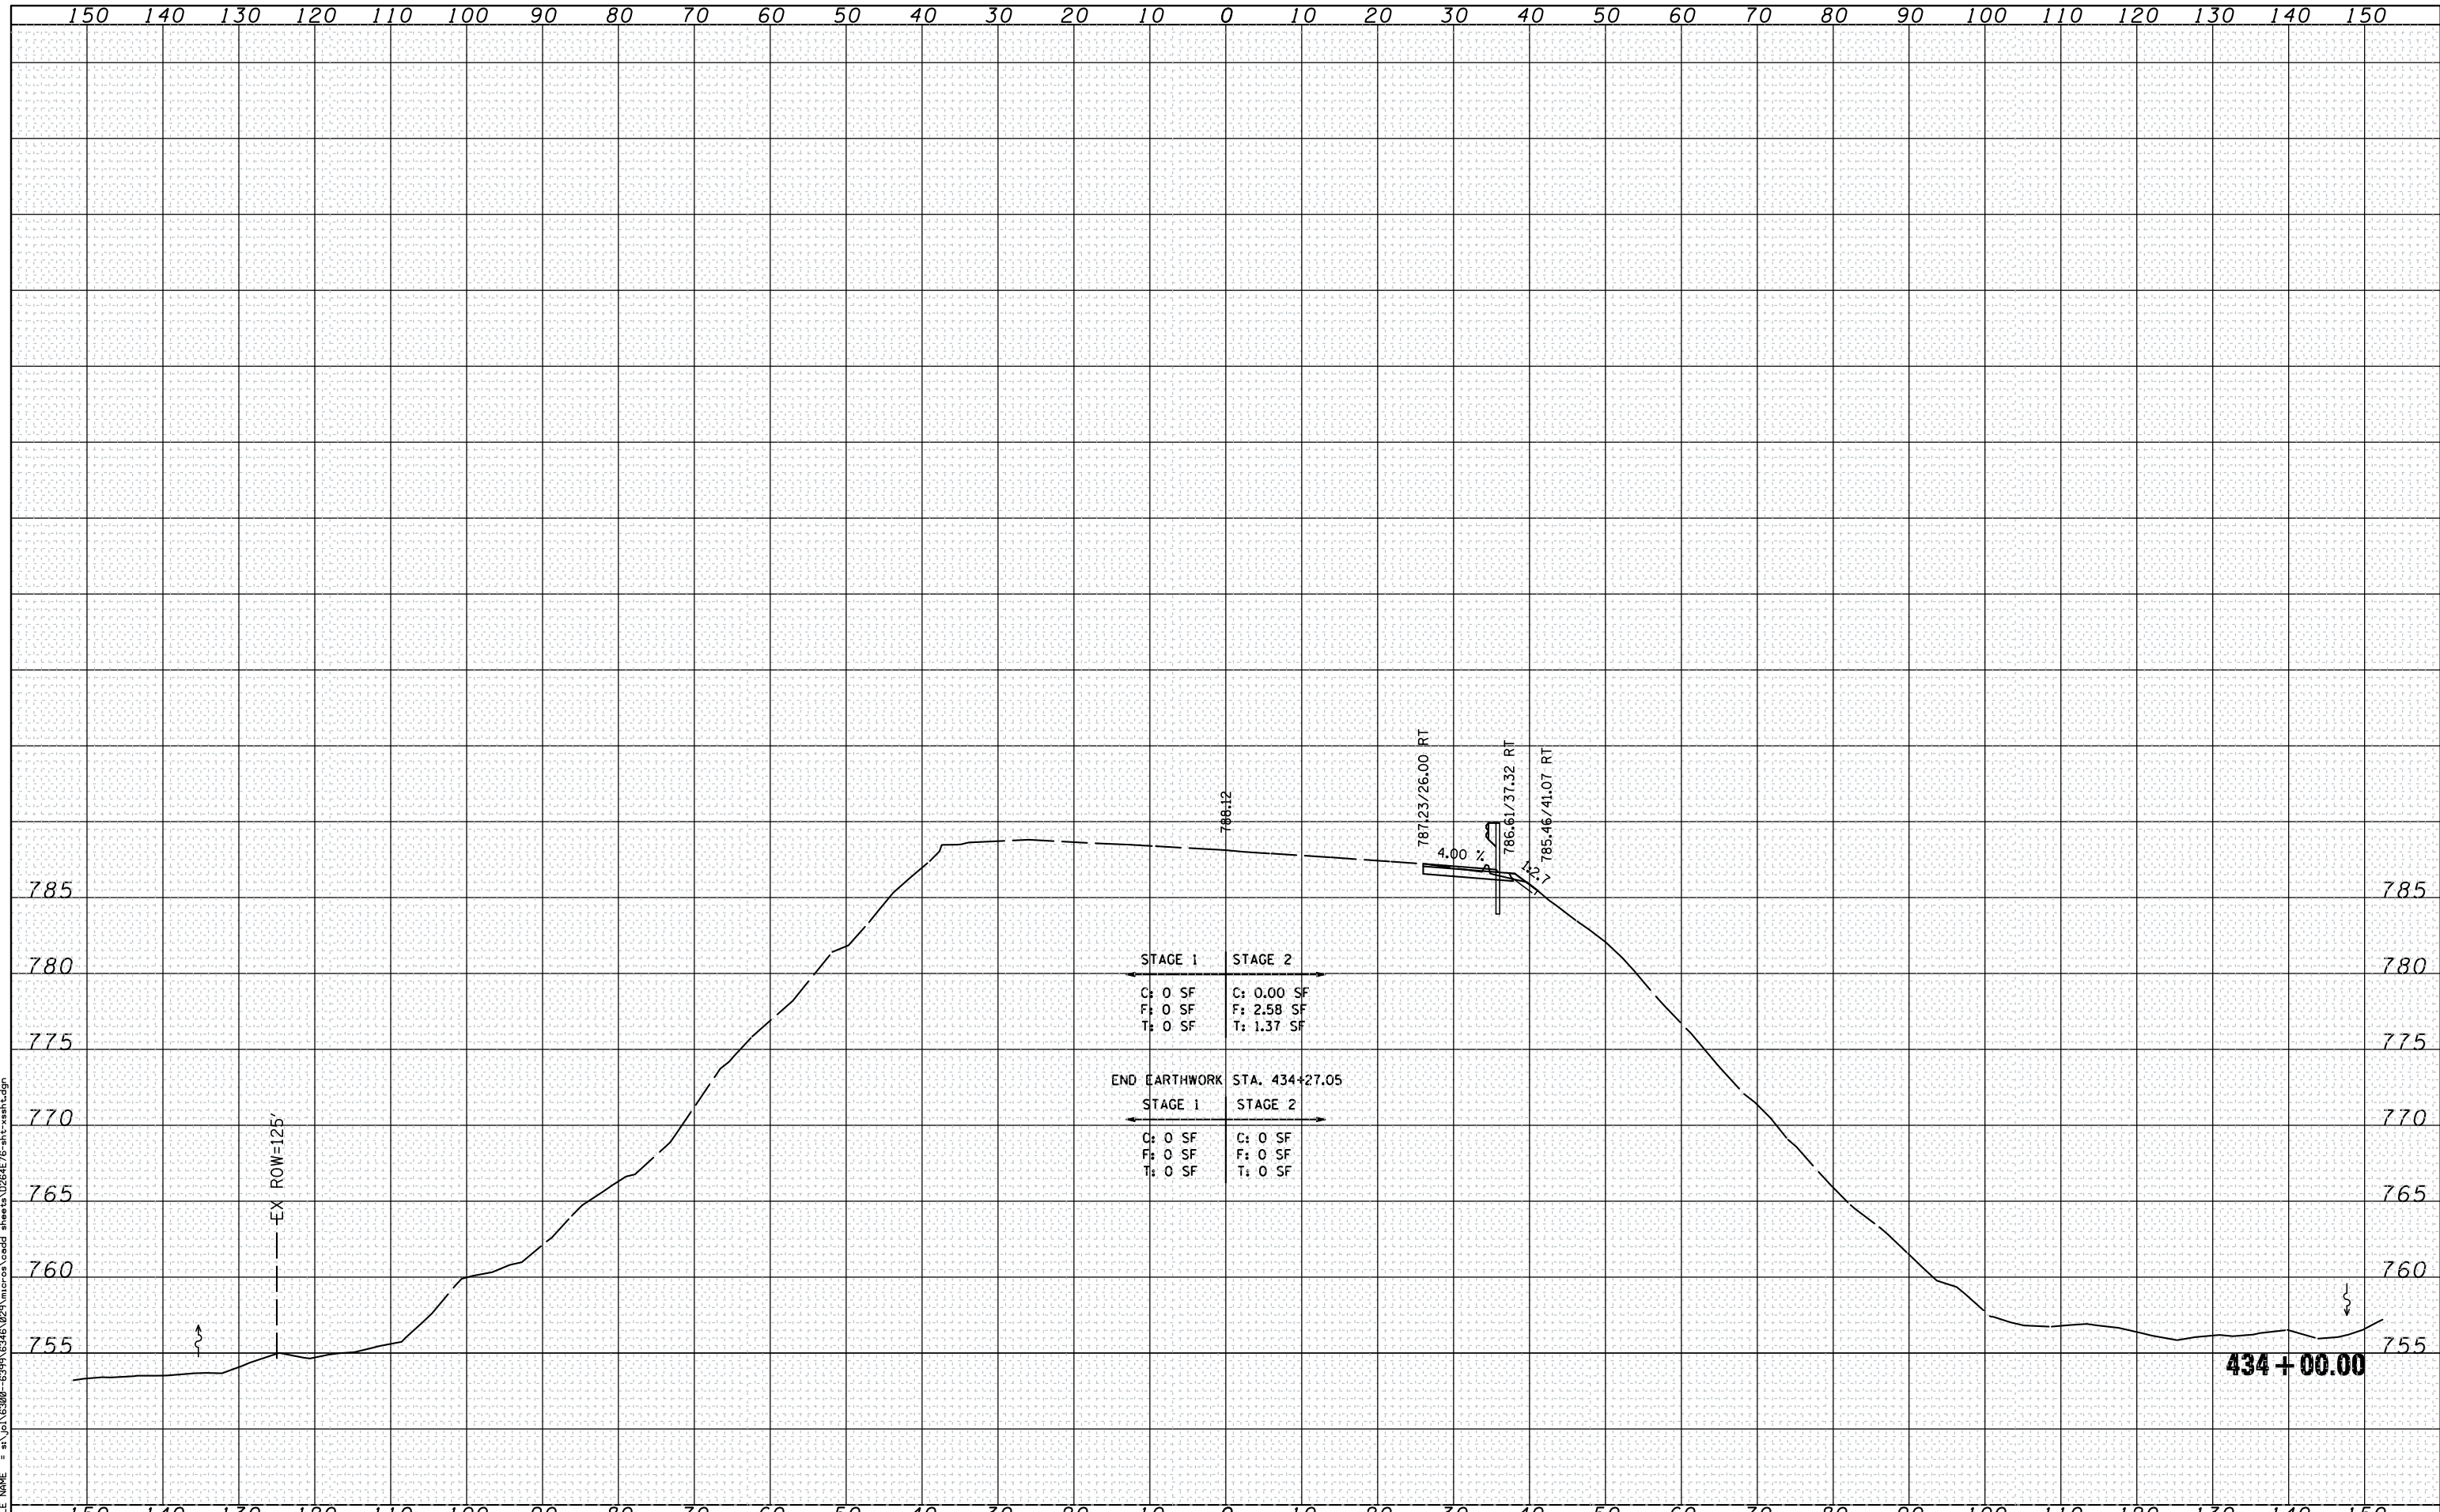

**STRAND ASSOCIATES\***  
1170 SOUTH HOUBOLT ROAD  
JOLIET, ILLINOIS 60431  
(815) 744-4200

USER NAME = brianf  
DESIGNED - EMD  
CHECKED - MAG  
PLOT SCALE = 20.0000' / IN.  
DRAWN - EMD  
PLOT DATE = 8/6/2012  
CHECKED -

REVISIED -  
REVISIED -  
REVISIED -  
REVISIED -

**STATE OF ILLINOIS  
DEPARTMENT OF TRANSPORTATION**

**CROSS SECTIONS  
STURCTURE NO. 089-0007**

SCALE: SHEET 9 OF 9 SHEETS STA. 434+00.00 TO STA. 434+00.00

F.A.P. RTE.	SECTION	COUNTY	TOTAL SHEETS	SHEET NO.
5	(19VB-1D)	STEPHENSON	73	73
			CONTRACT NO. 64E76	
ILLINOIS FED. AID PROJECT				