


TYPICAL SECTION

IL. 50 - NORTH KINZIE AVE.
 STA. 1340+15 TO STA. 1342+73.43
 STA. EQN. 1342+73.43 = 2+73.62

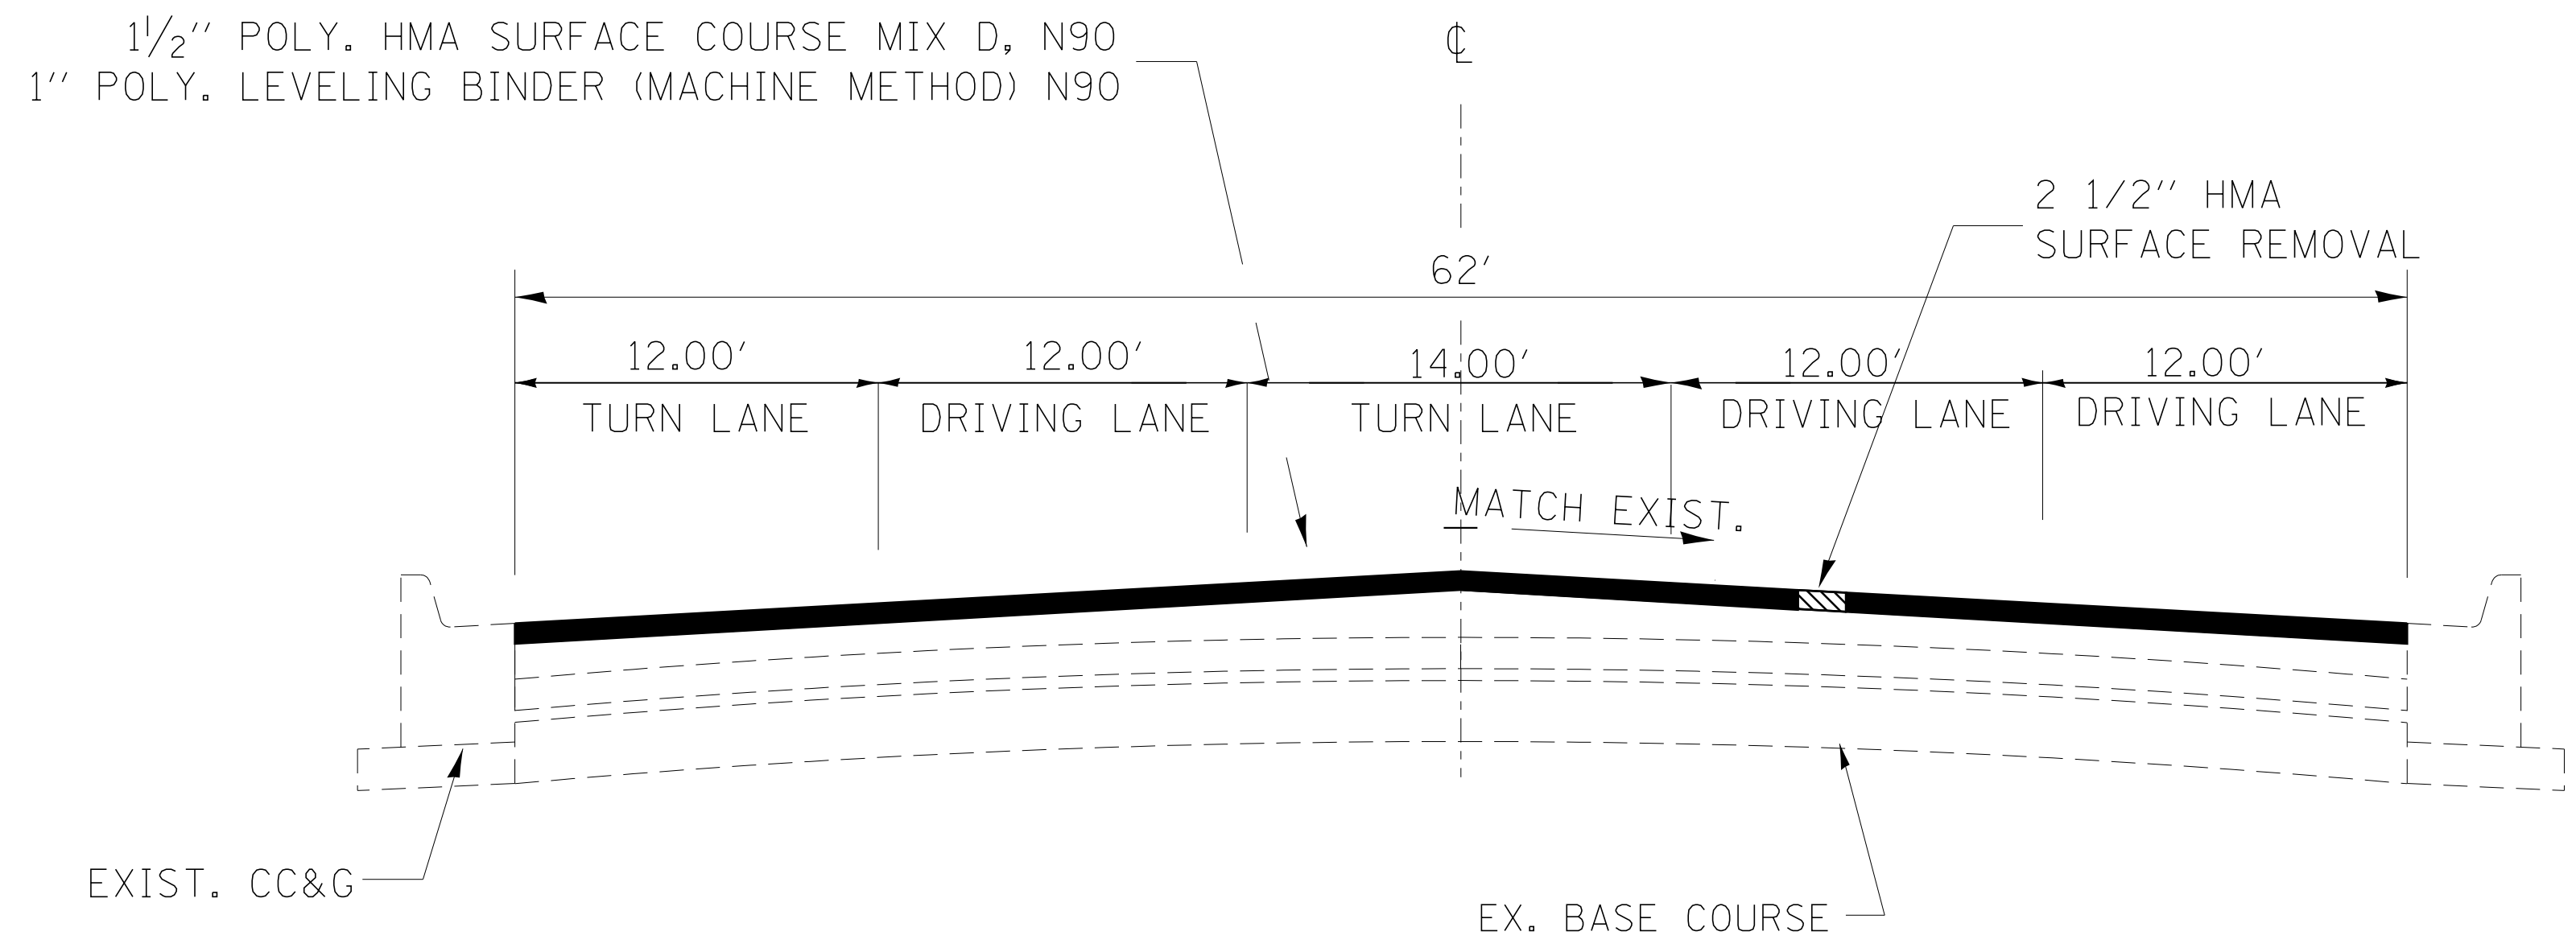

TYPICAL SECTION

IL. 50 - NORTH KINZIE AVE.
 STA. 2+73.62 TO STA. 4+55

FILE NAME =	USER NAME = mcfaddenka	DESIGNED -	REVISED -	STATE OF ILLINOIS DEPARTMENT OF TRANSPORTATION	FAP 840 (IL 50) TYPICAL SECTIONS			F.A.P. RTE.	SECTION	COUNTY	TOTAL SHEETS	SHEET NO.
C:\pwwork\pwwork\mcfaddenka\10304617\0366C32-sht-cover.dgn	PLOT SCALE = 50.0057' / in.	DRAWN -	REVISED -					840	(140)N, TS-3	KANKAKEE	29	11
	PLOT DATE = 8/24/2012	CHECKED -	REVISED -		SCALE: N.T.S. SHEET NO. OF SHEETS STA. TO STA.			CONTRACT NO. 66C32				
		DATE -	REVISED -		ILLINOIS FED. AID PROJECT							